



GRUNNMÝND. M. 1:50.


ÓGILT

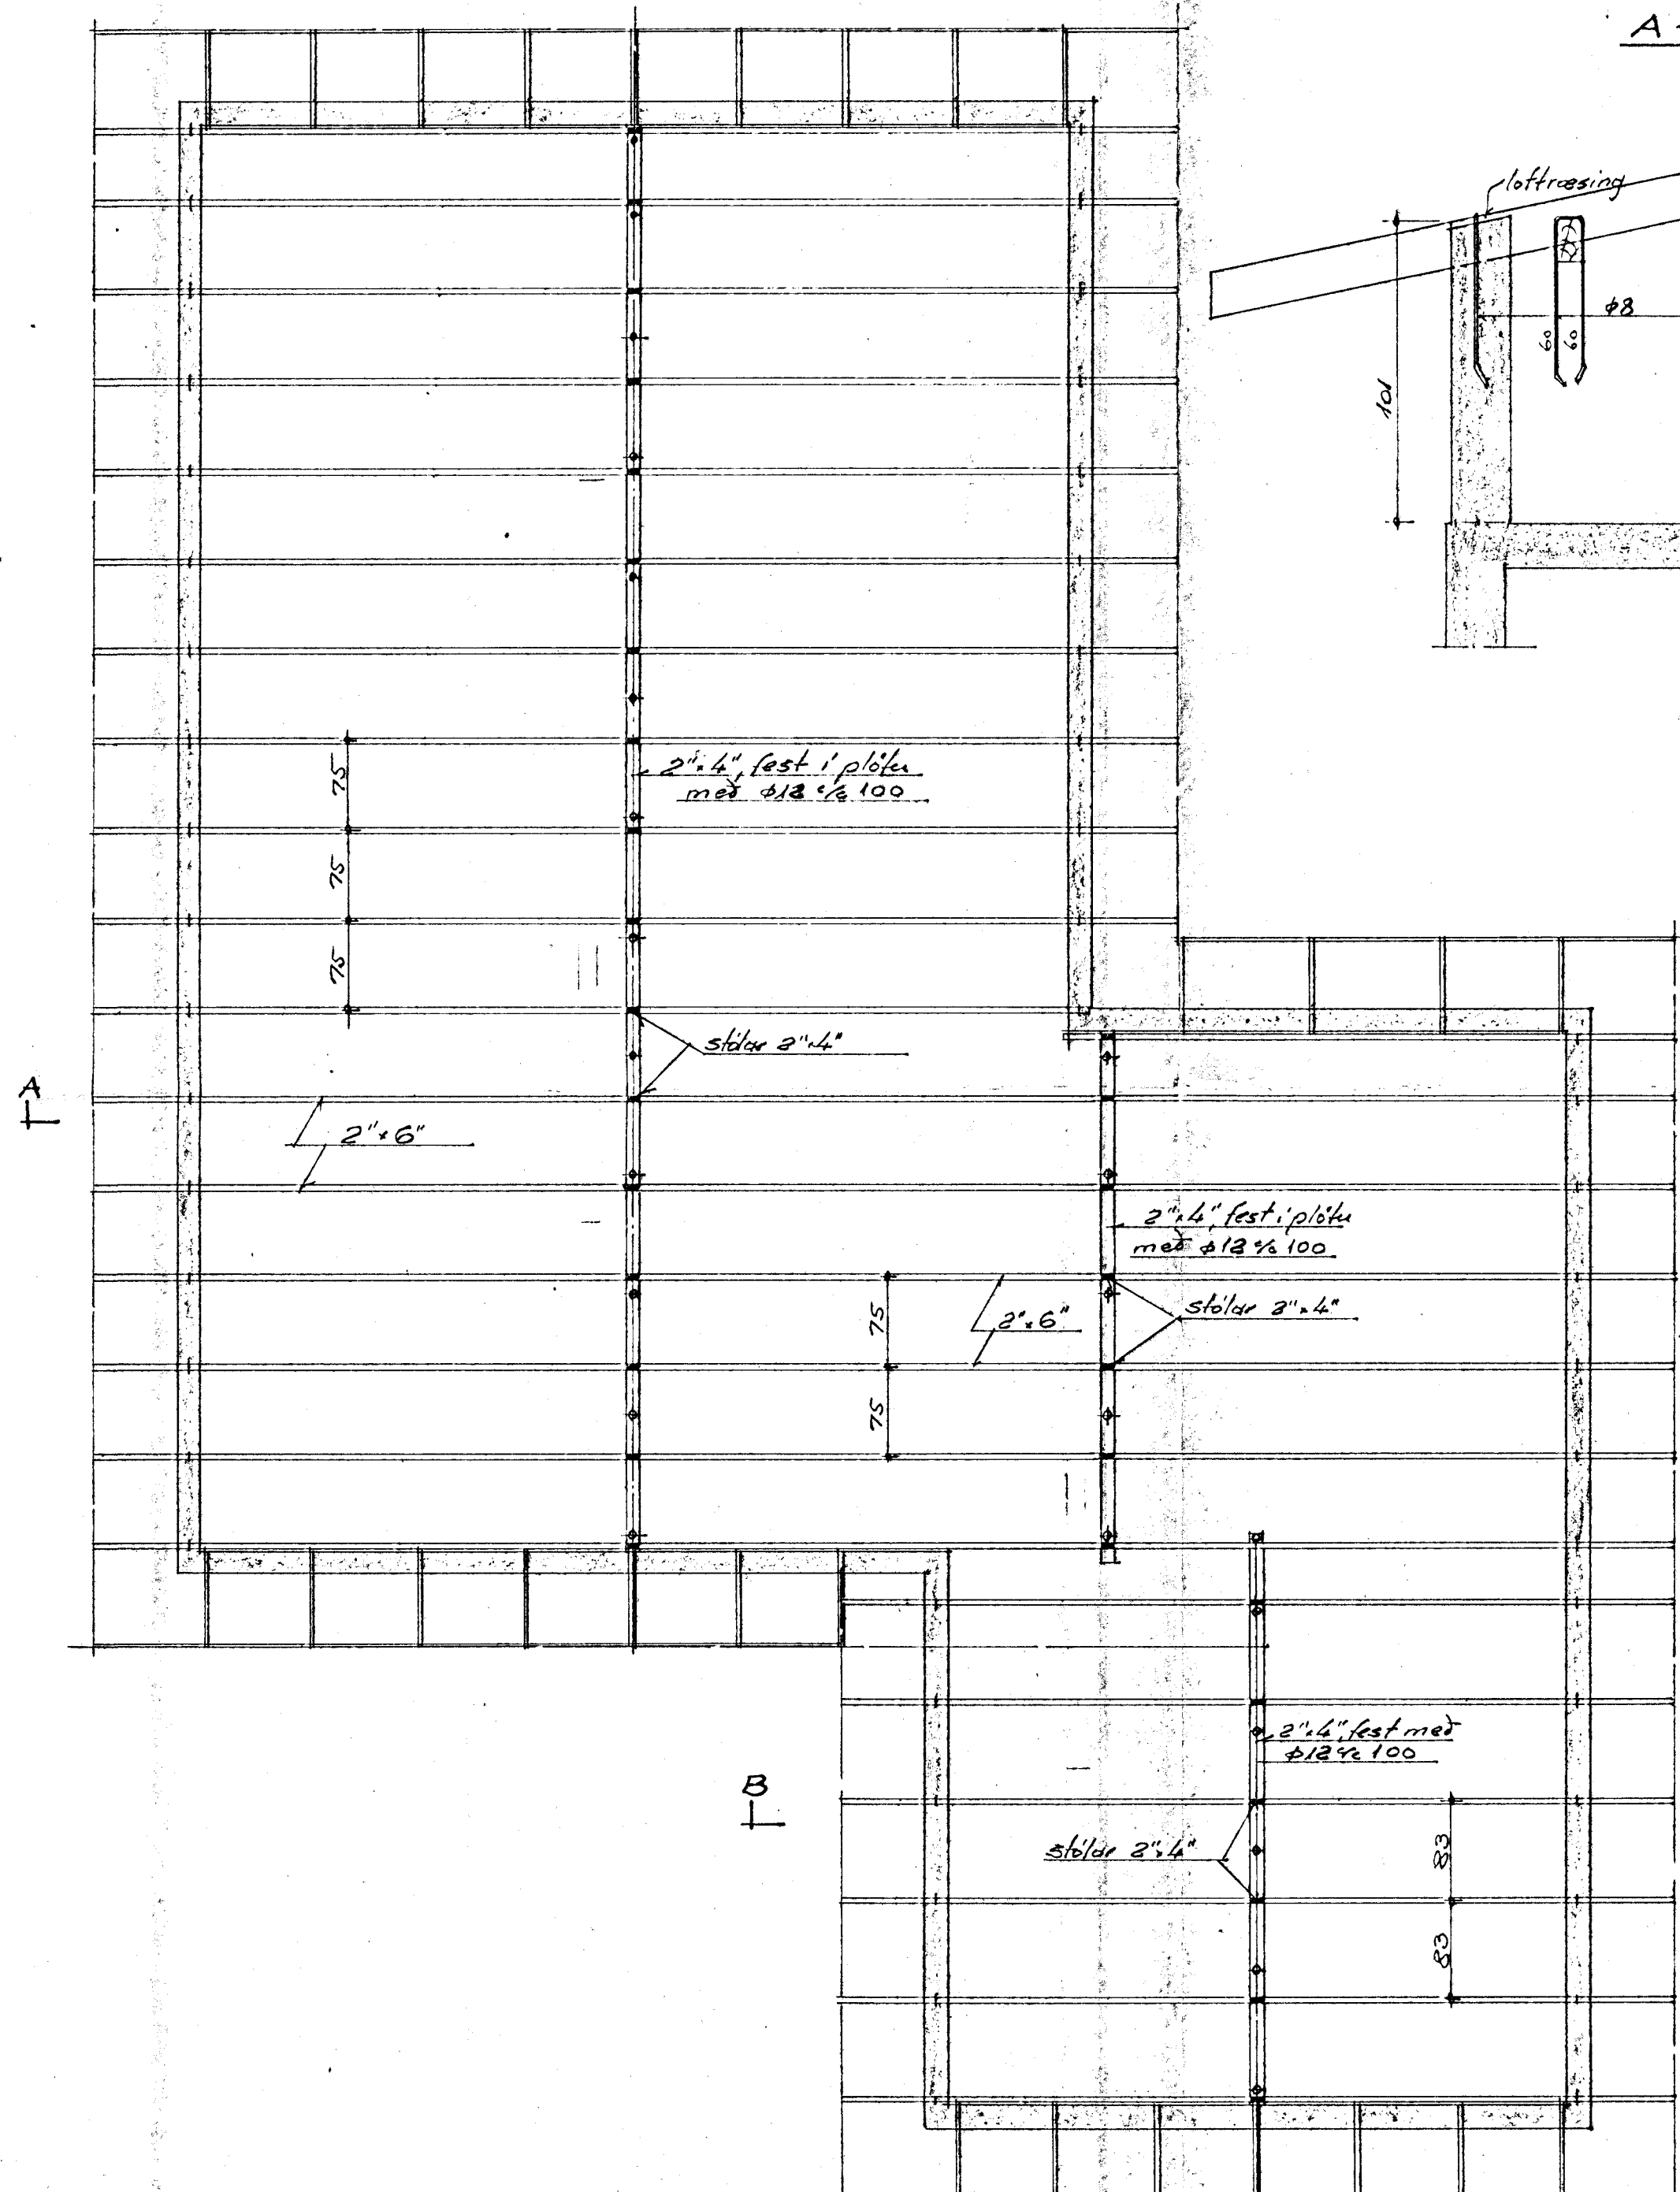

A-A. 1:20.

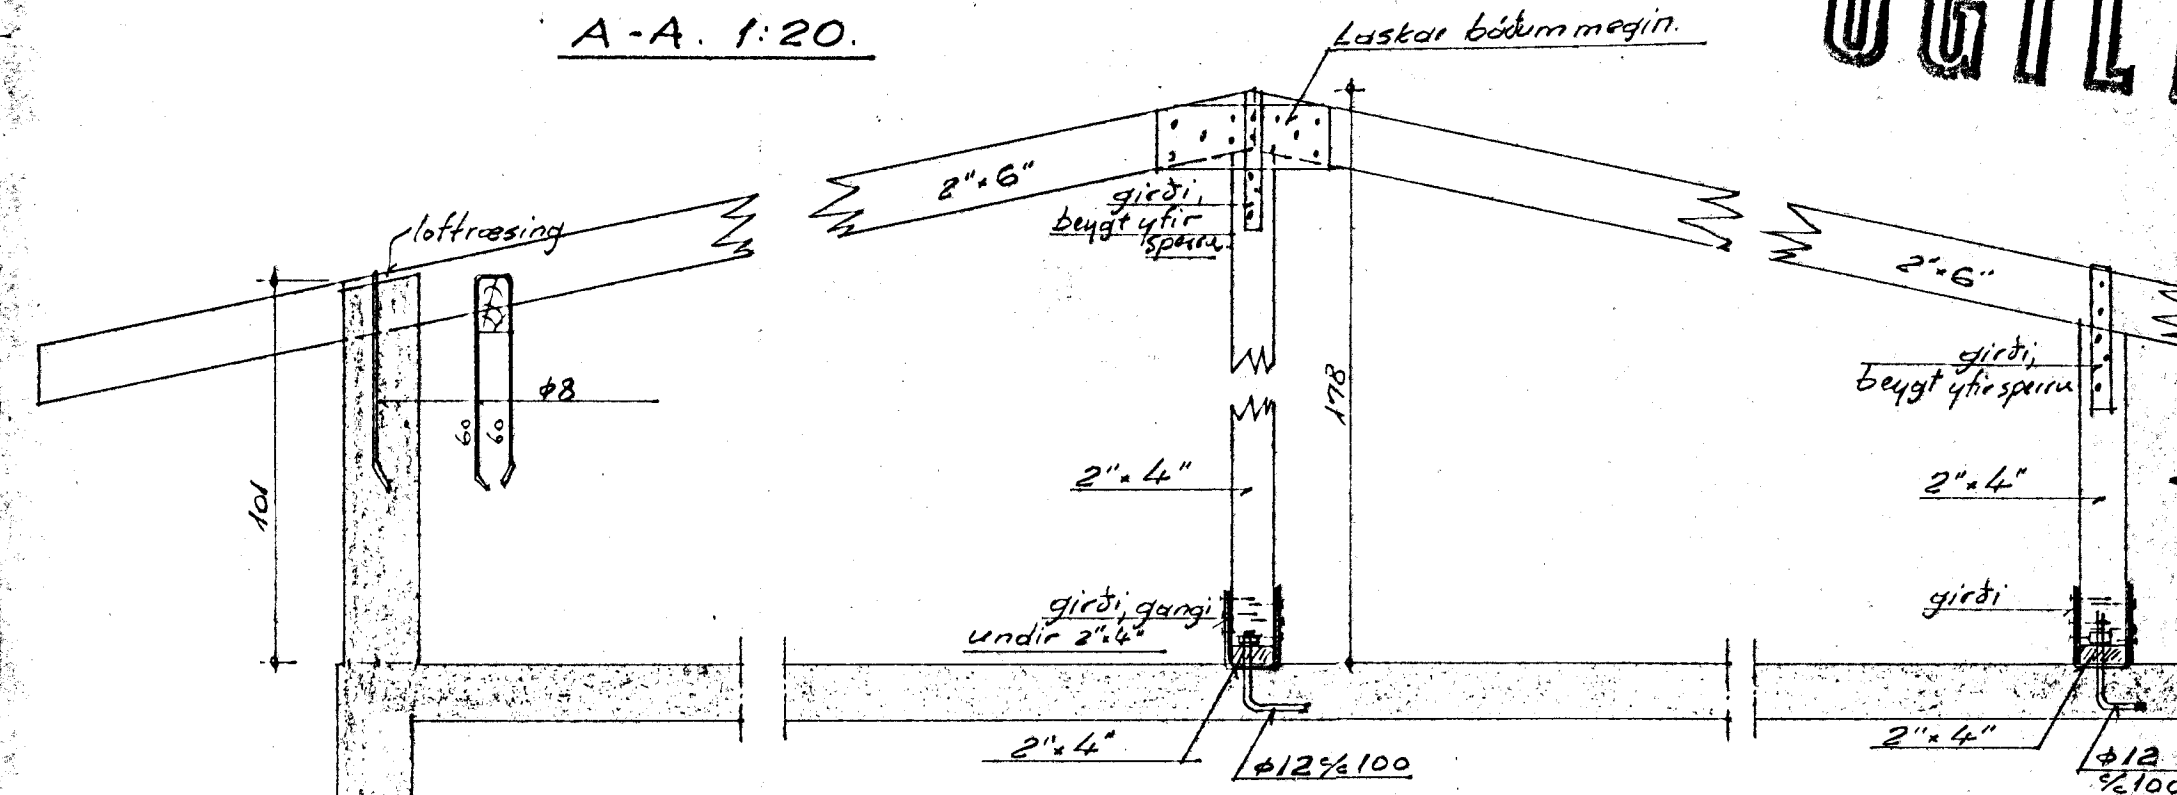

B-B. 1:20.

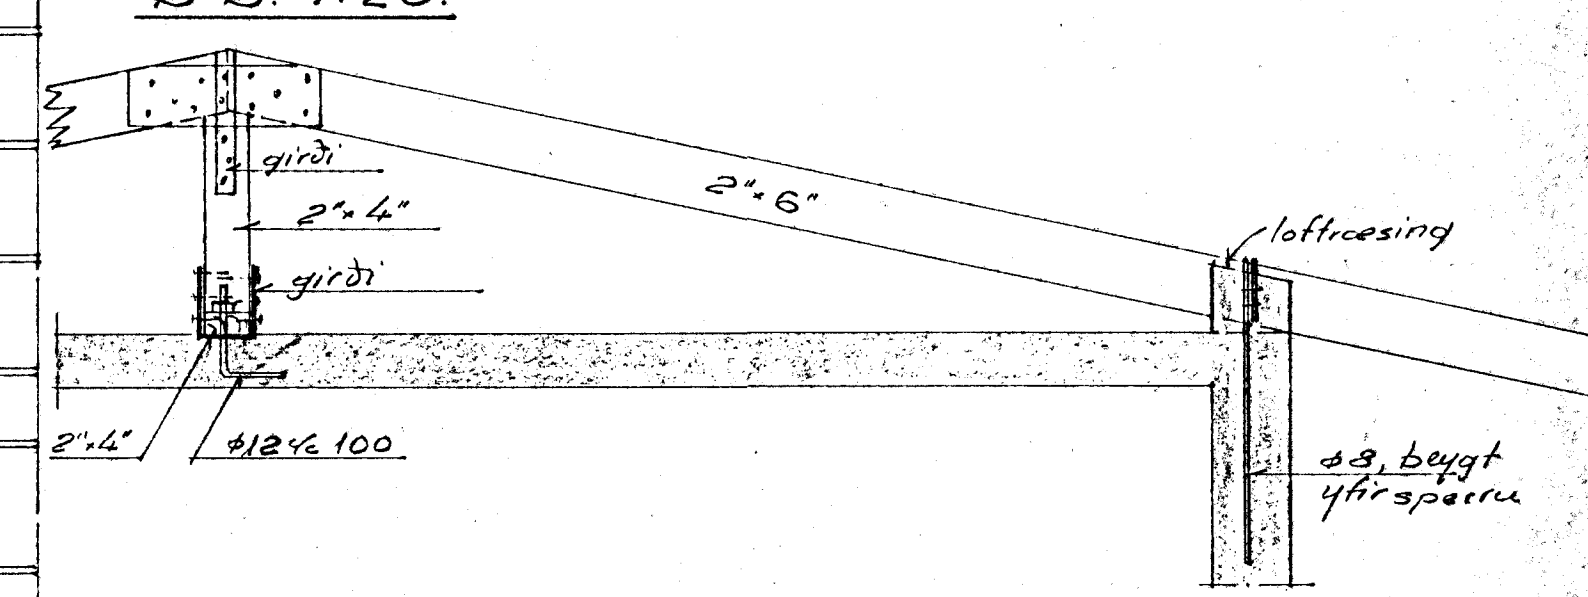

2x6
15' : 29 stk
15' : 12 "
12' : 12 "
Σ : 783'

BLÓMVANGUR NR. 46		
ÞAK		
BRAGI SIGURÞÓRSSON VERKFR. SAFAMÝRI 33 - RVÍK.		
M. 1:50; 1:20	Út. Þbj.	
D. 24.9.69	Uppd. Þbj.	NR. 7005