



Húsvella nr. 2081 Teikning nr. 1256  
 Samþykkt þ. 5/7 1971  
 f. h. RAFVEITU HAFNARFIJARDAR  
 Jóns Einarsson  
 Eftirlitamaður rafhlögn

Inntök samþykkt 5/7 1971  
 f. h. RAFVEITU HAFNARFIJARDAR  
 Verkstjóri  
 Tryggvi Jónsson

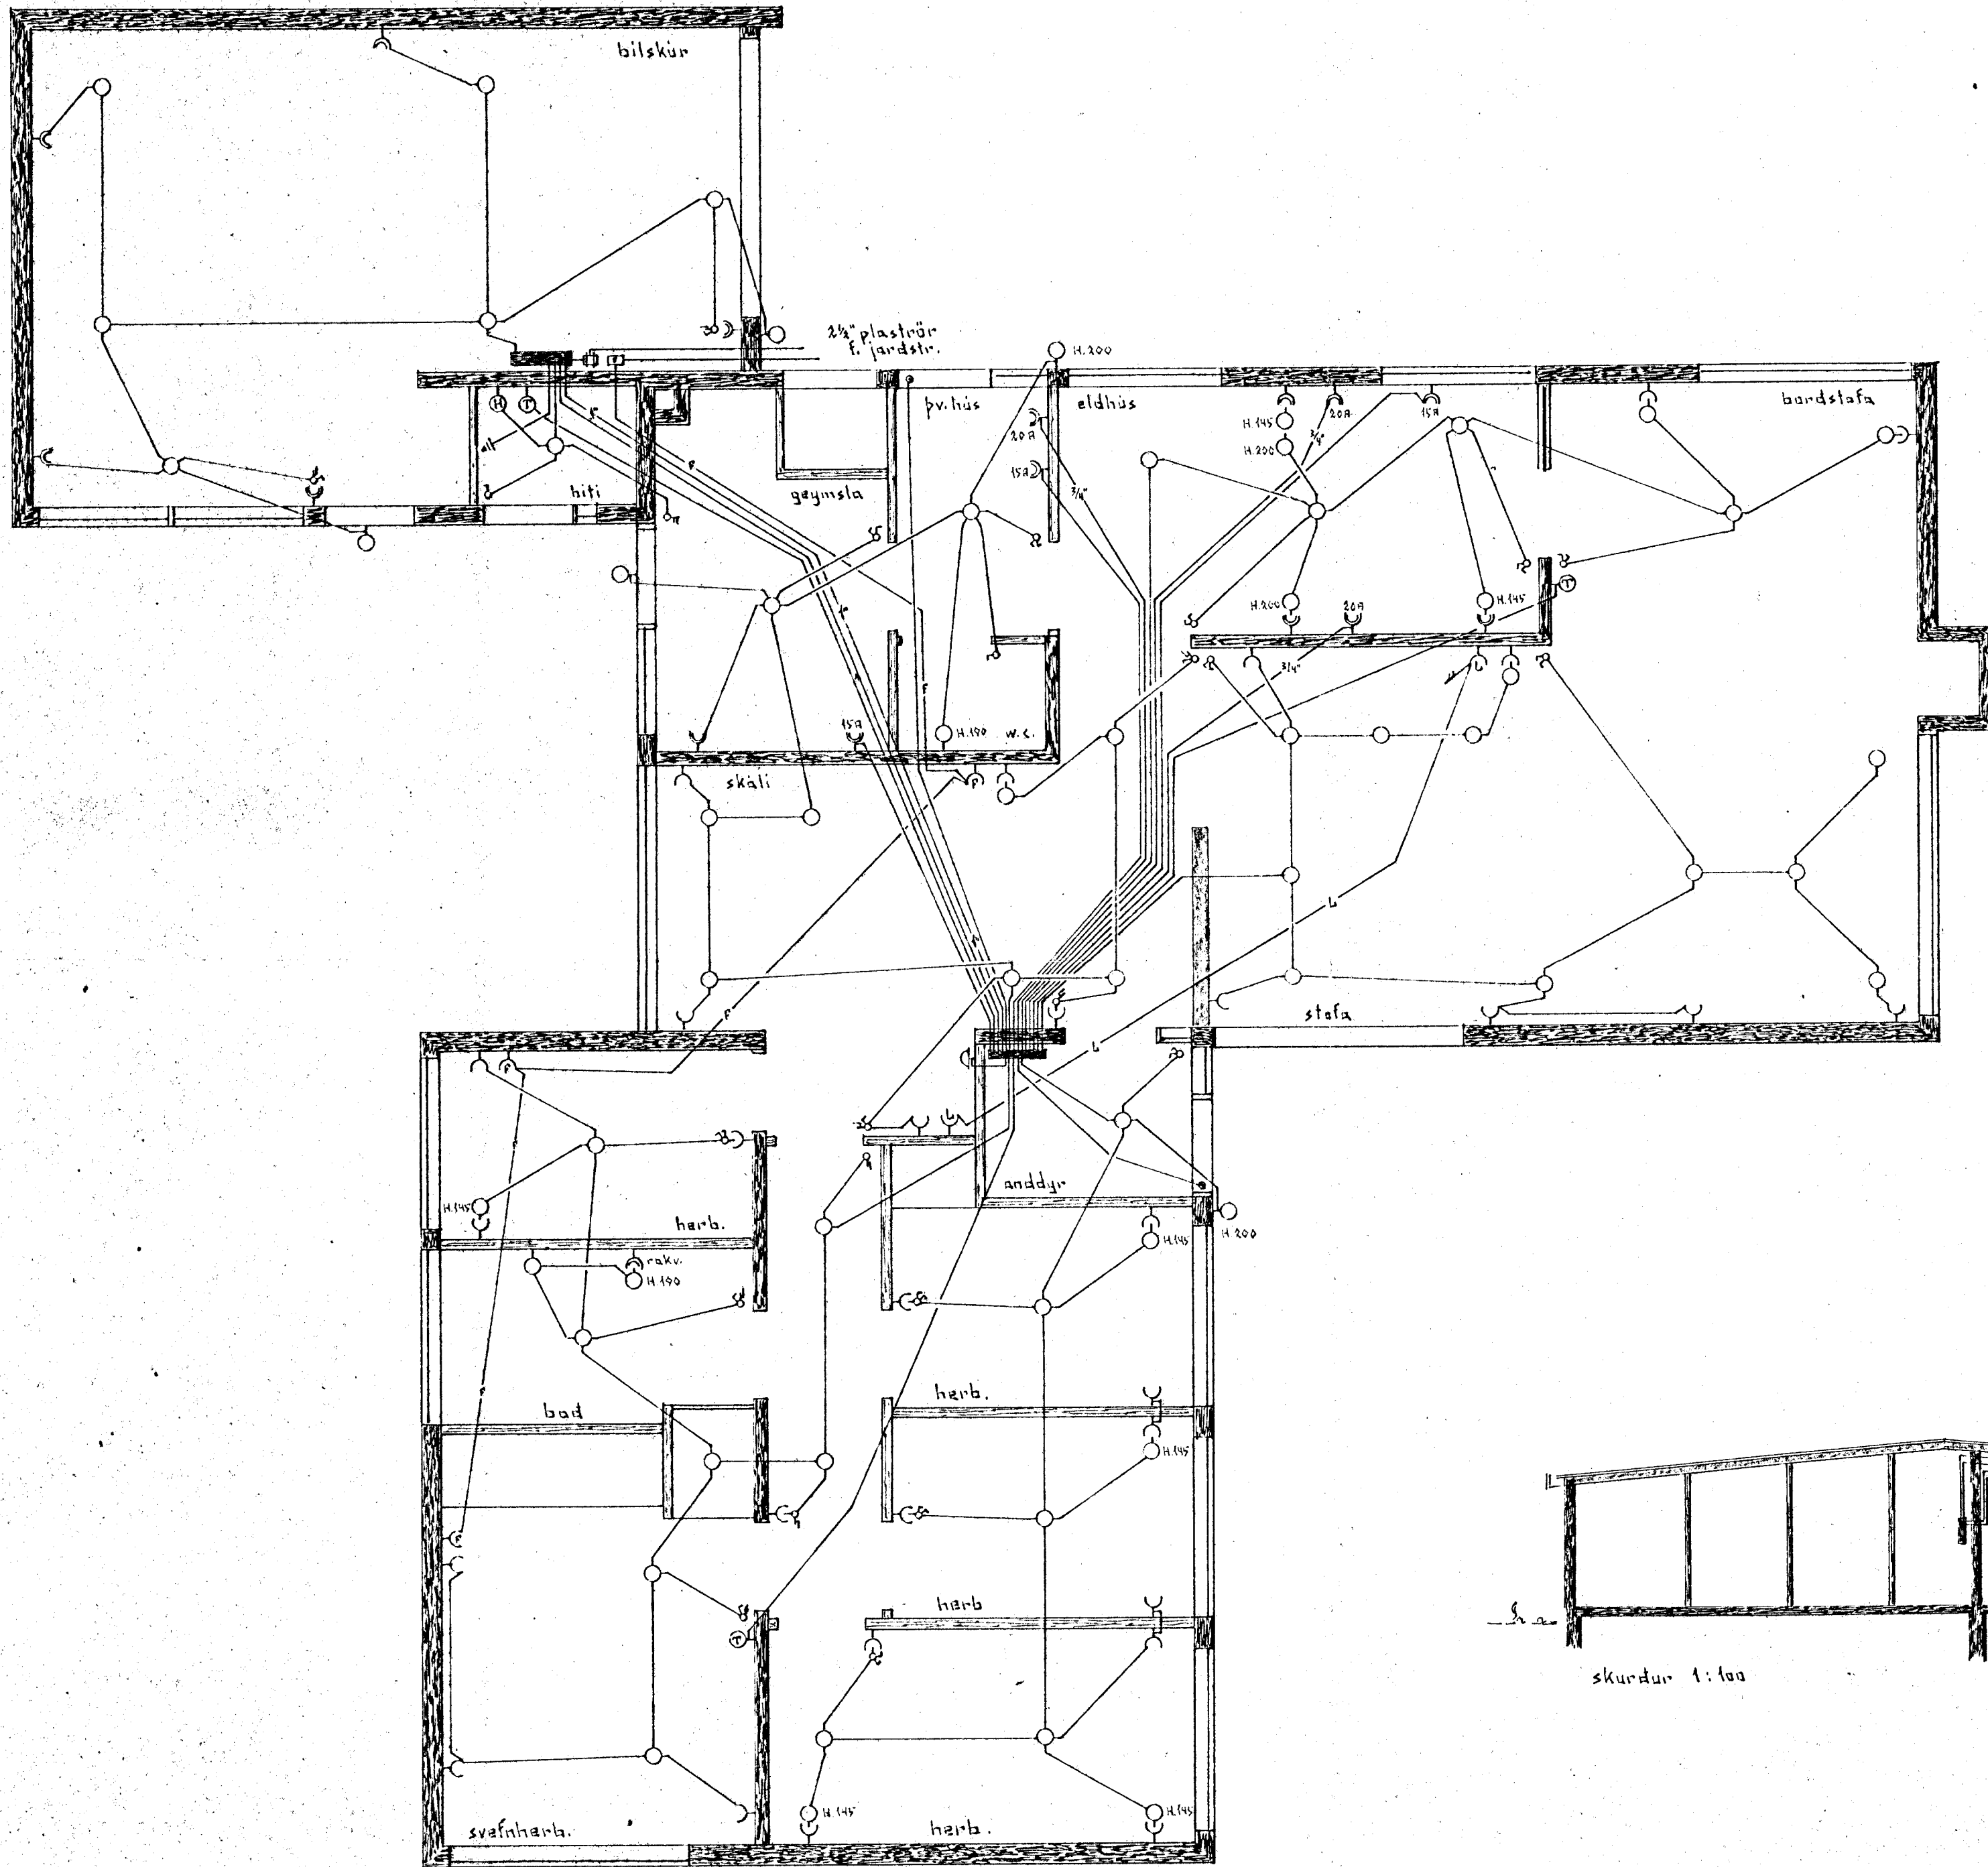

Rafar  $\phi$  h. 11a cm  
 Tenglar  $\ominus$  h. 20 cm  
 ——— jördbundnir  $\ominus$  h. 11a cm  
 - - - 15 og 20 A i eldhúsi h. 6a cm  
 - - - f. síma  $\ominus$  h. 20 cm  
 - - - f. loftnet  $\ominus$  h. 20 cm  
 Veggflös  $\ominus$  h. 11a cm  
 Hitastíllar  $\ominus$  h. 11a cm  
 Greinakassi no. 112-b J.B.P.  
 Pöflukassi no. 113 J.B.P.

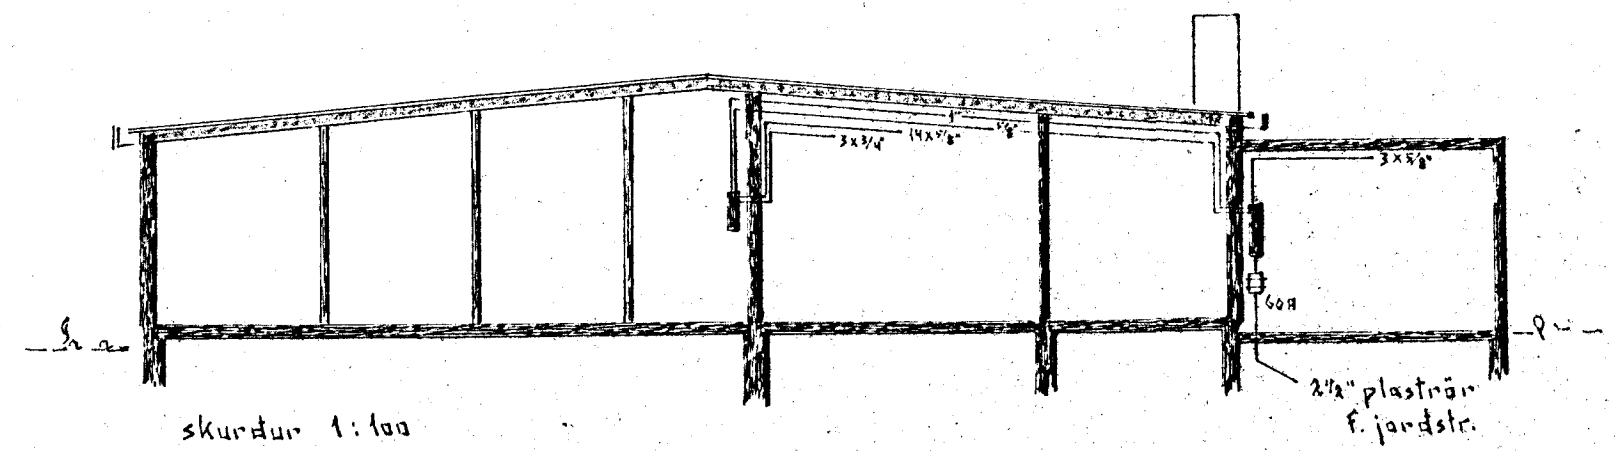

Blámvangur 7 - Hafnarfirdi	
Mál	Rafhlögn
1:50	
Dagur	Róger Einarsson
27-5-71	Hraunbraut 1 - Kópavogi