





Samþykkt þann

01 SEPT. 2004

Byggingafulltrúinn í Hafnarfirði
F.h. Kristján Þorarinsson

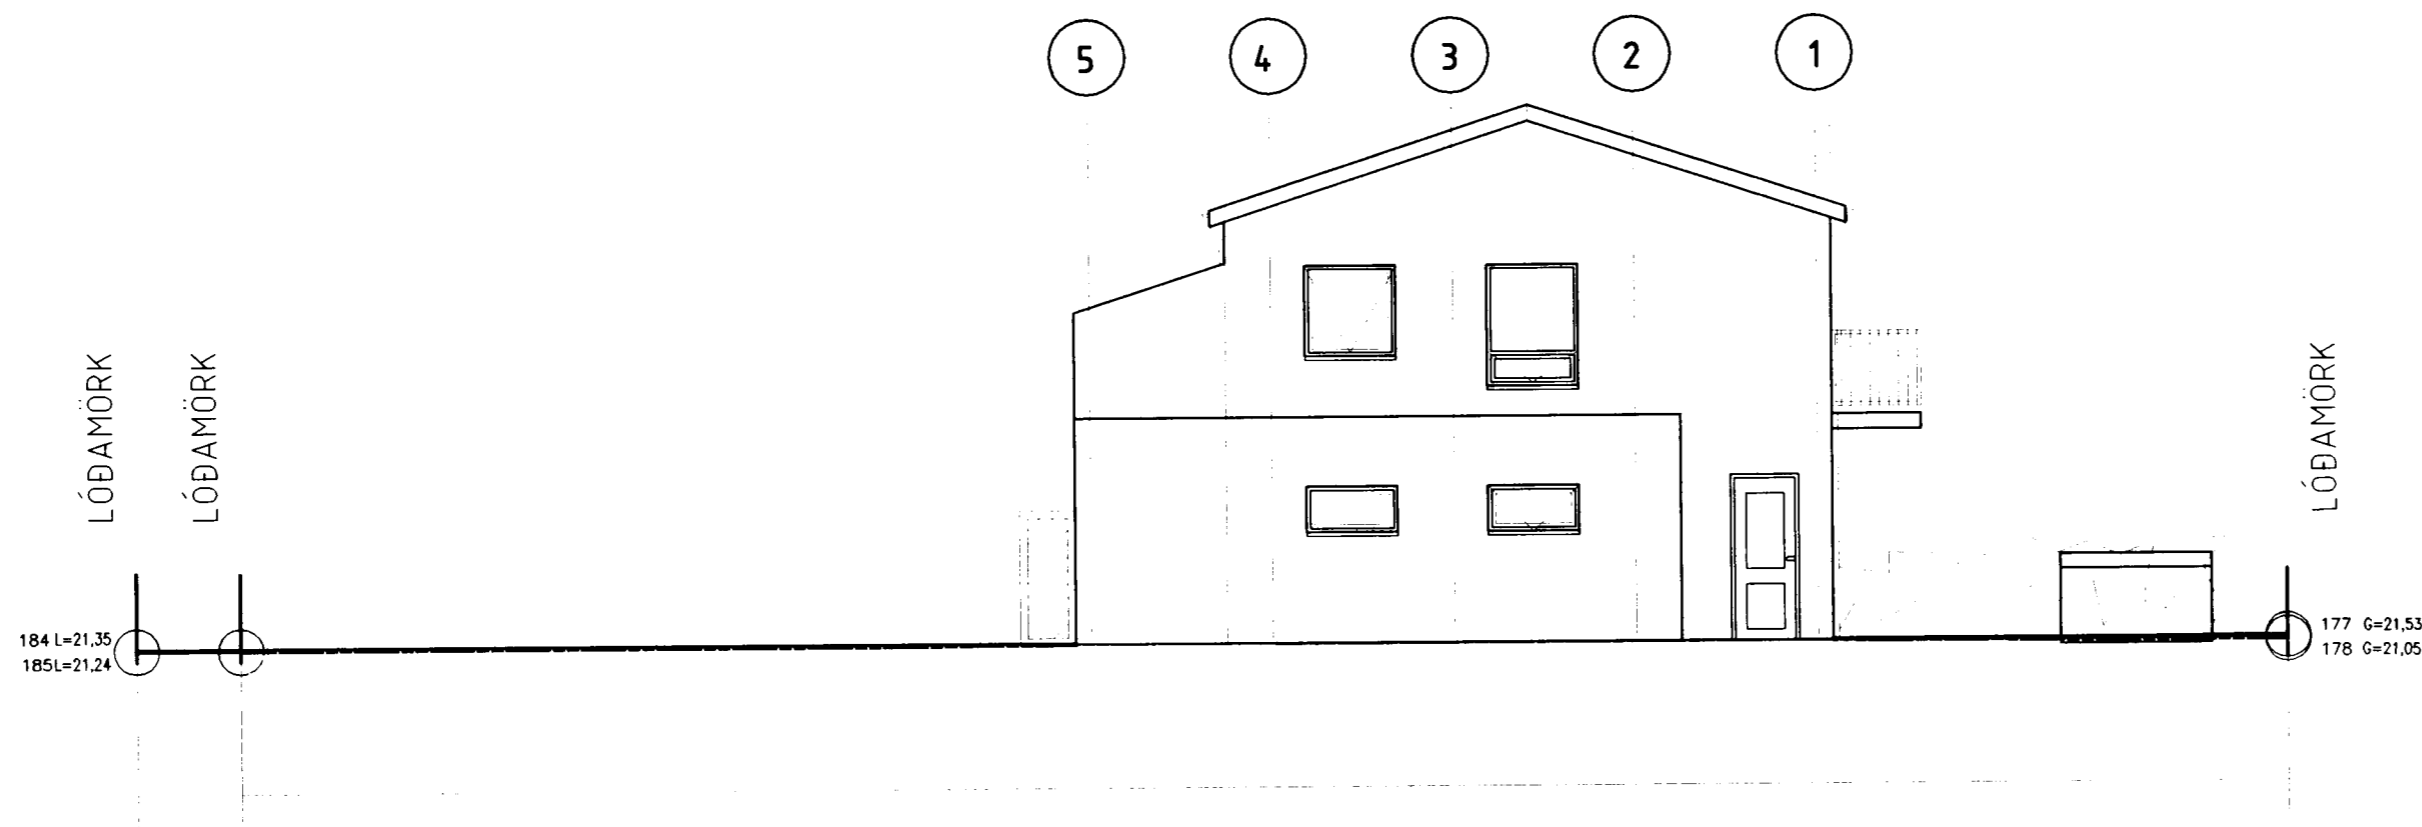

Austur
1:100

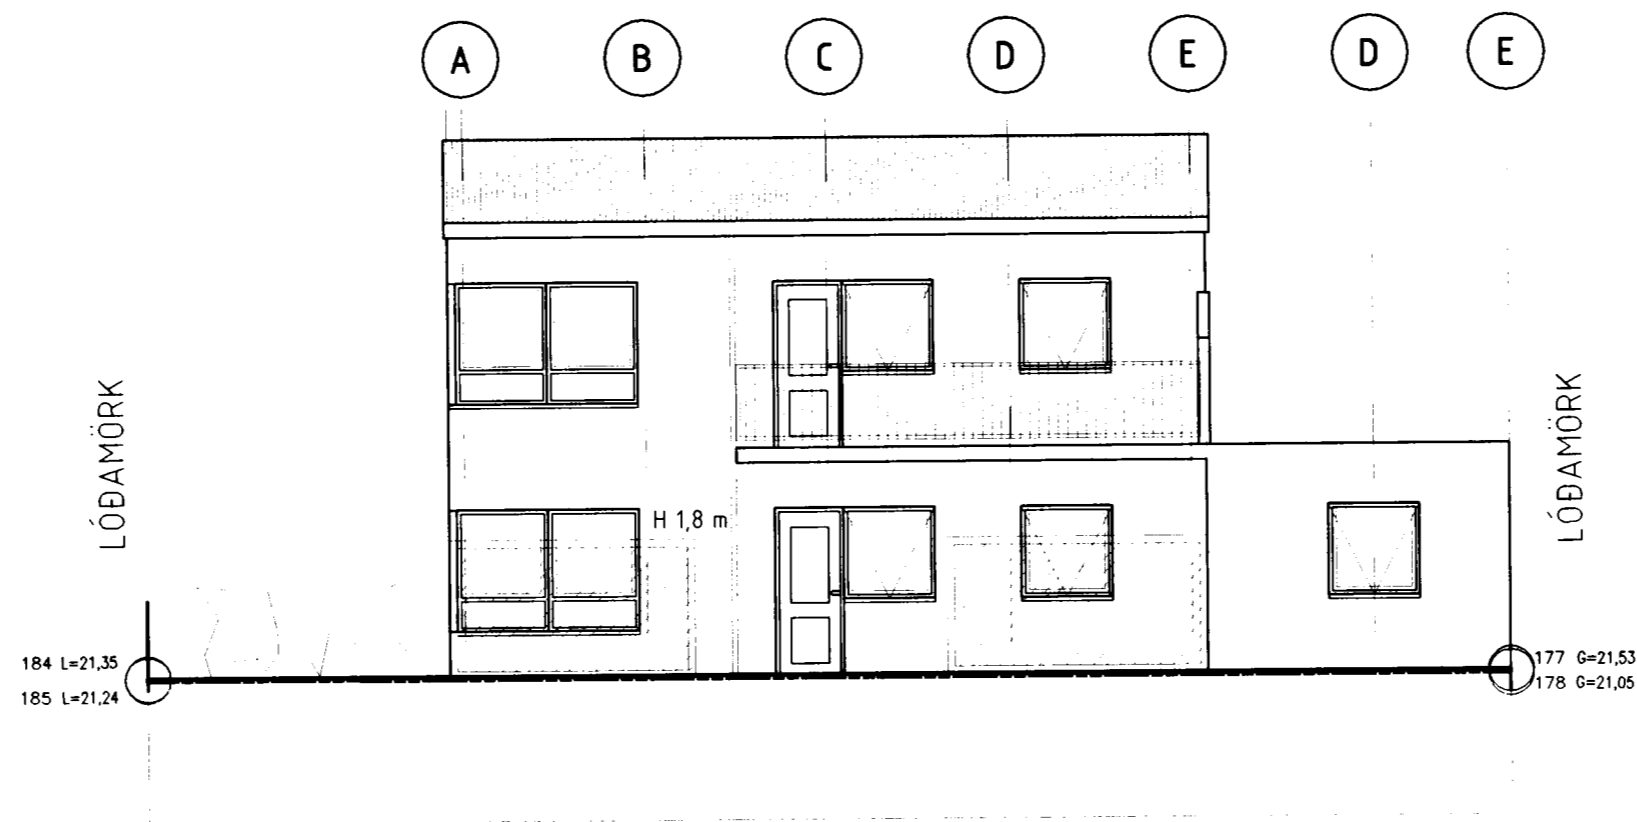

Suður
1:100

BREYTINGAR

NR.	DAGS.	BREYTING	SD.
01	17.08.04	INNRAFYRIRKOMULAG OG GLUGGAR	

BYGGINGAFRÆÐINGUR

JÓN M. HALLDÓRSSON

VESTURBERG 70

111 REYKJAVÍK

KT: 091162-3509

SÍMI: 557-5282

SÍMI: 897-3860

NETF: JMH@SIMNET.IS

SAMÞYKKT

VERK:

BLÓMVELLI-16
HAFNAFIRÐI

TEIKNING

ÚTLIT

KVARDI

1:100

5 m

DAGS

22-06-2002

TEIKNAD AF

JMH

TEIKNING NR.

10-03