
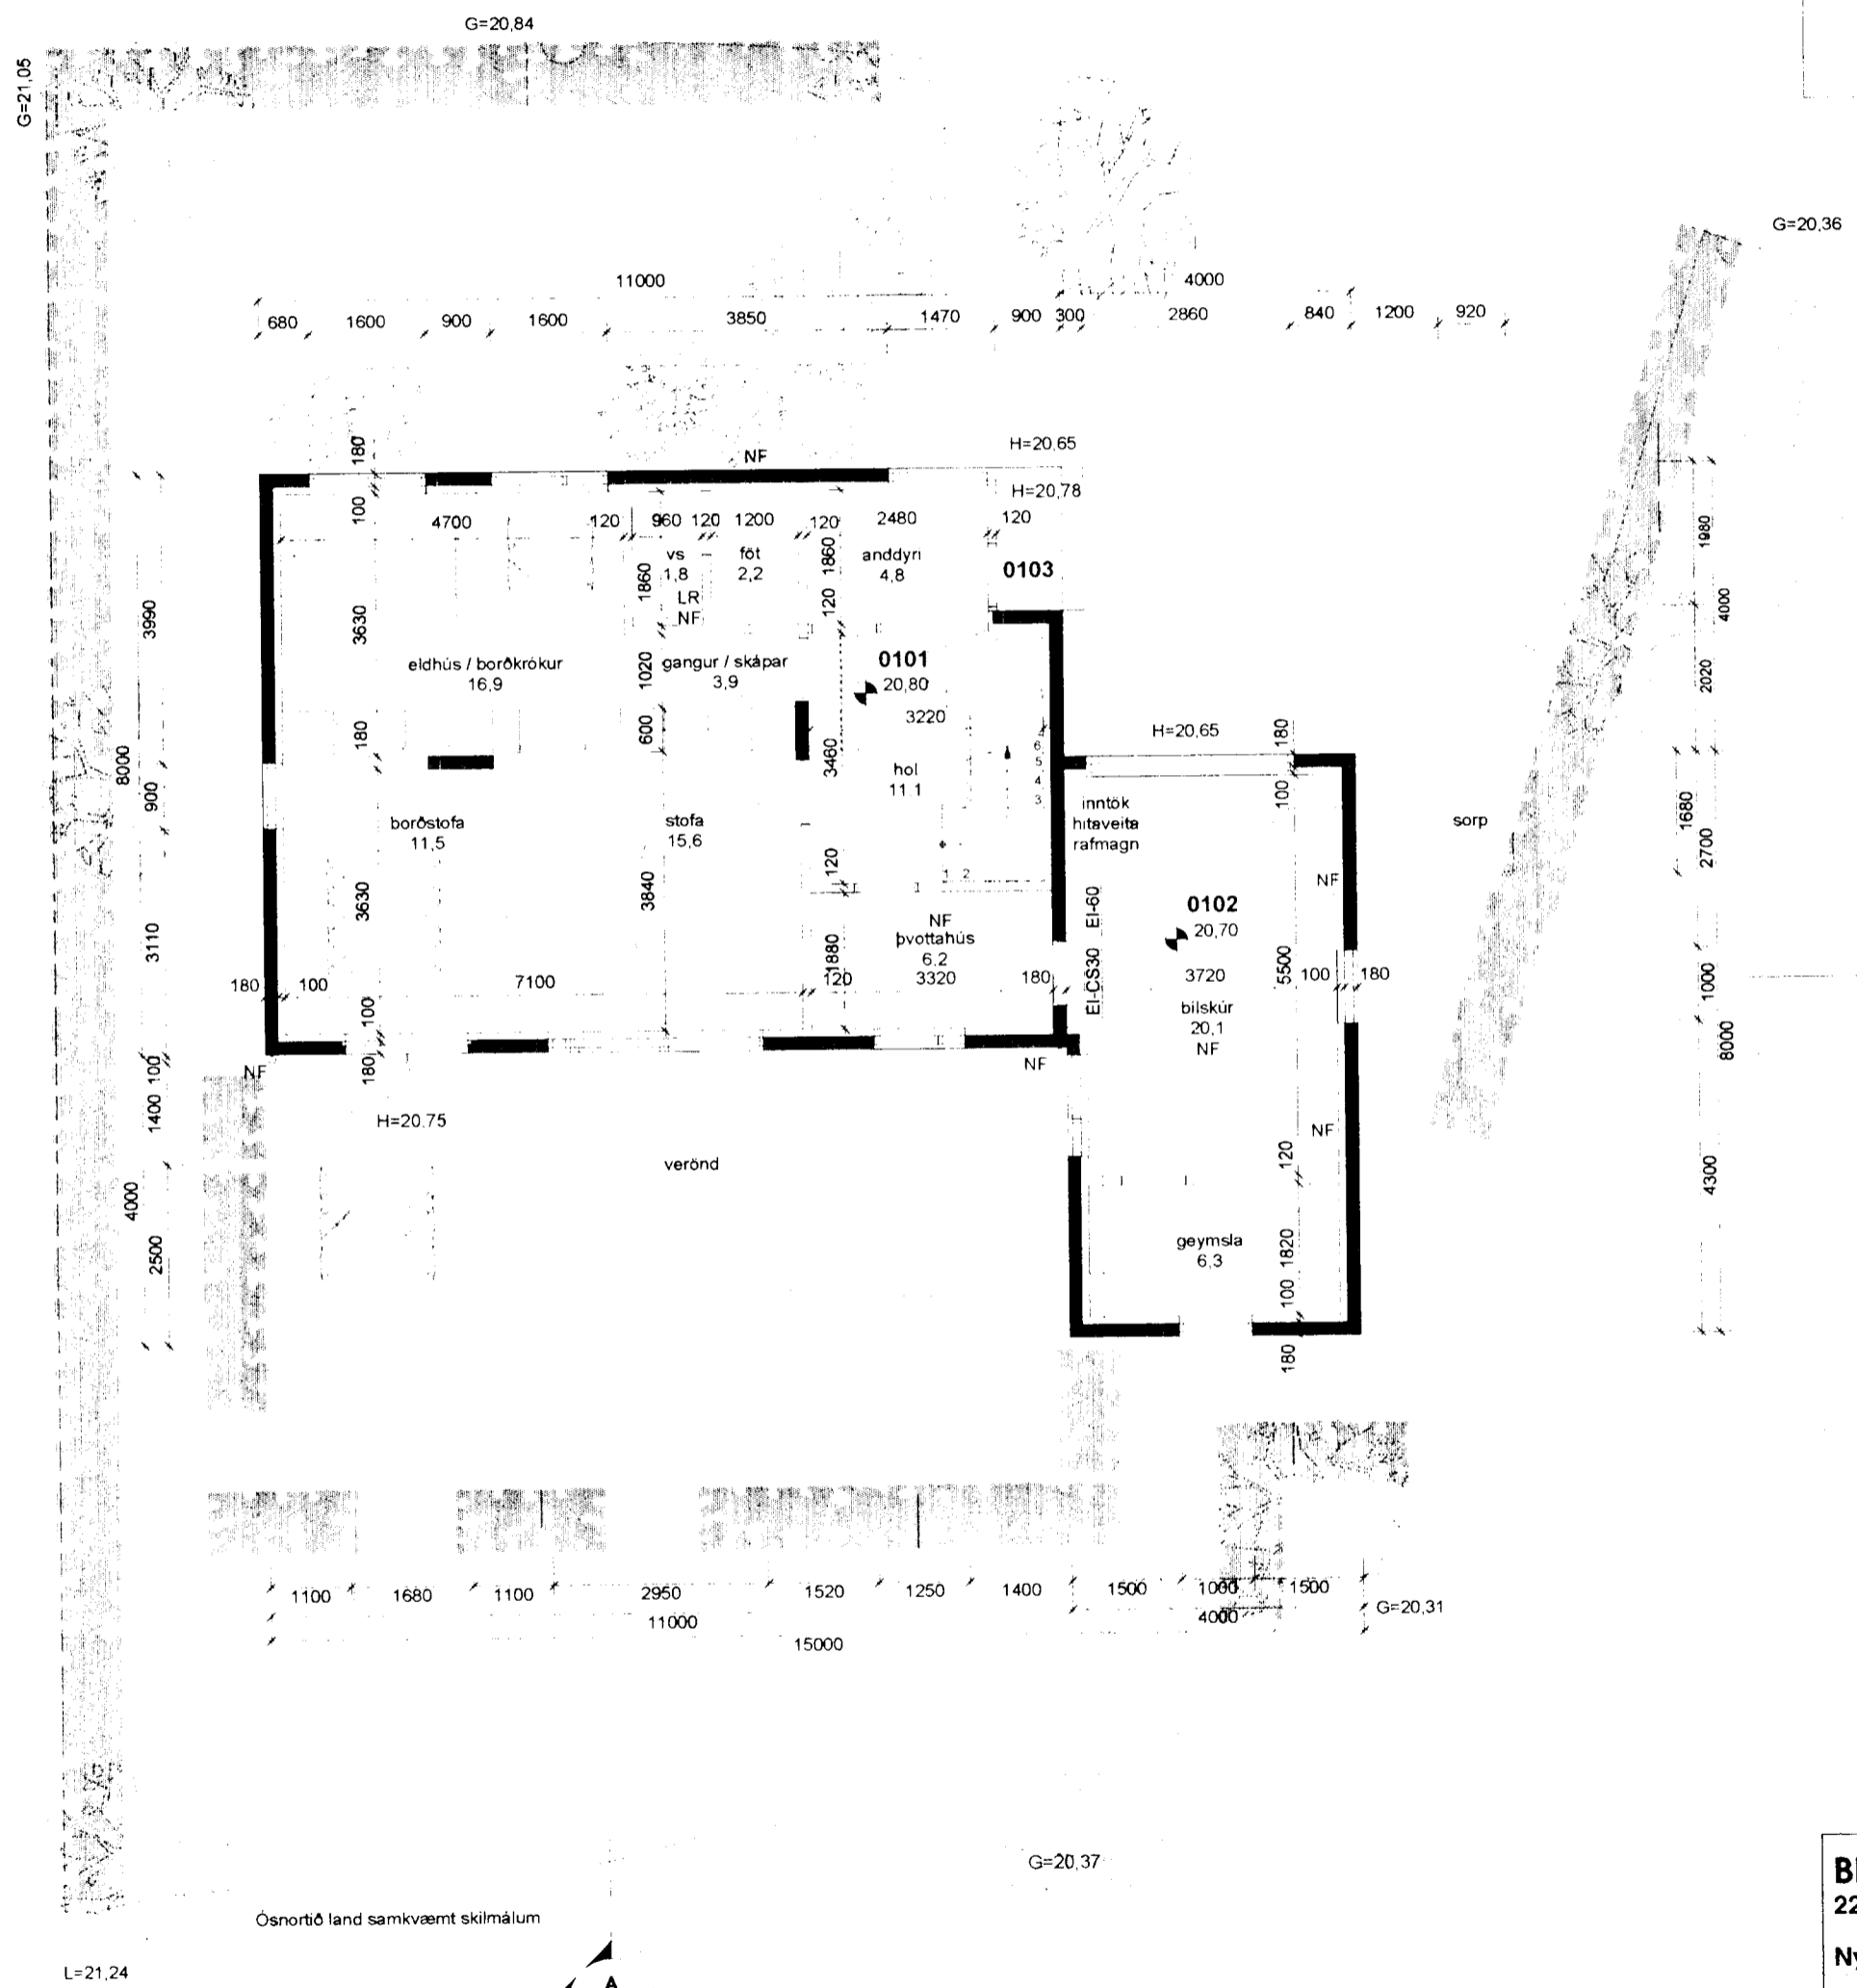


Samþykkt þann

23. DEŚ. 2002

Byggingafulltrúinn í Hafnarfirði
Erlendur Hjalmarsson
Erlendur Hjalmarsson

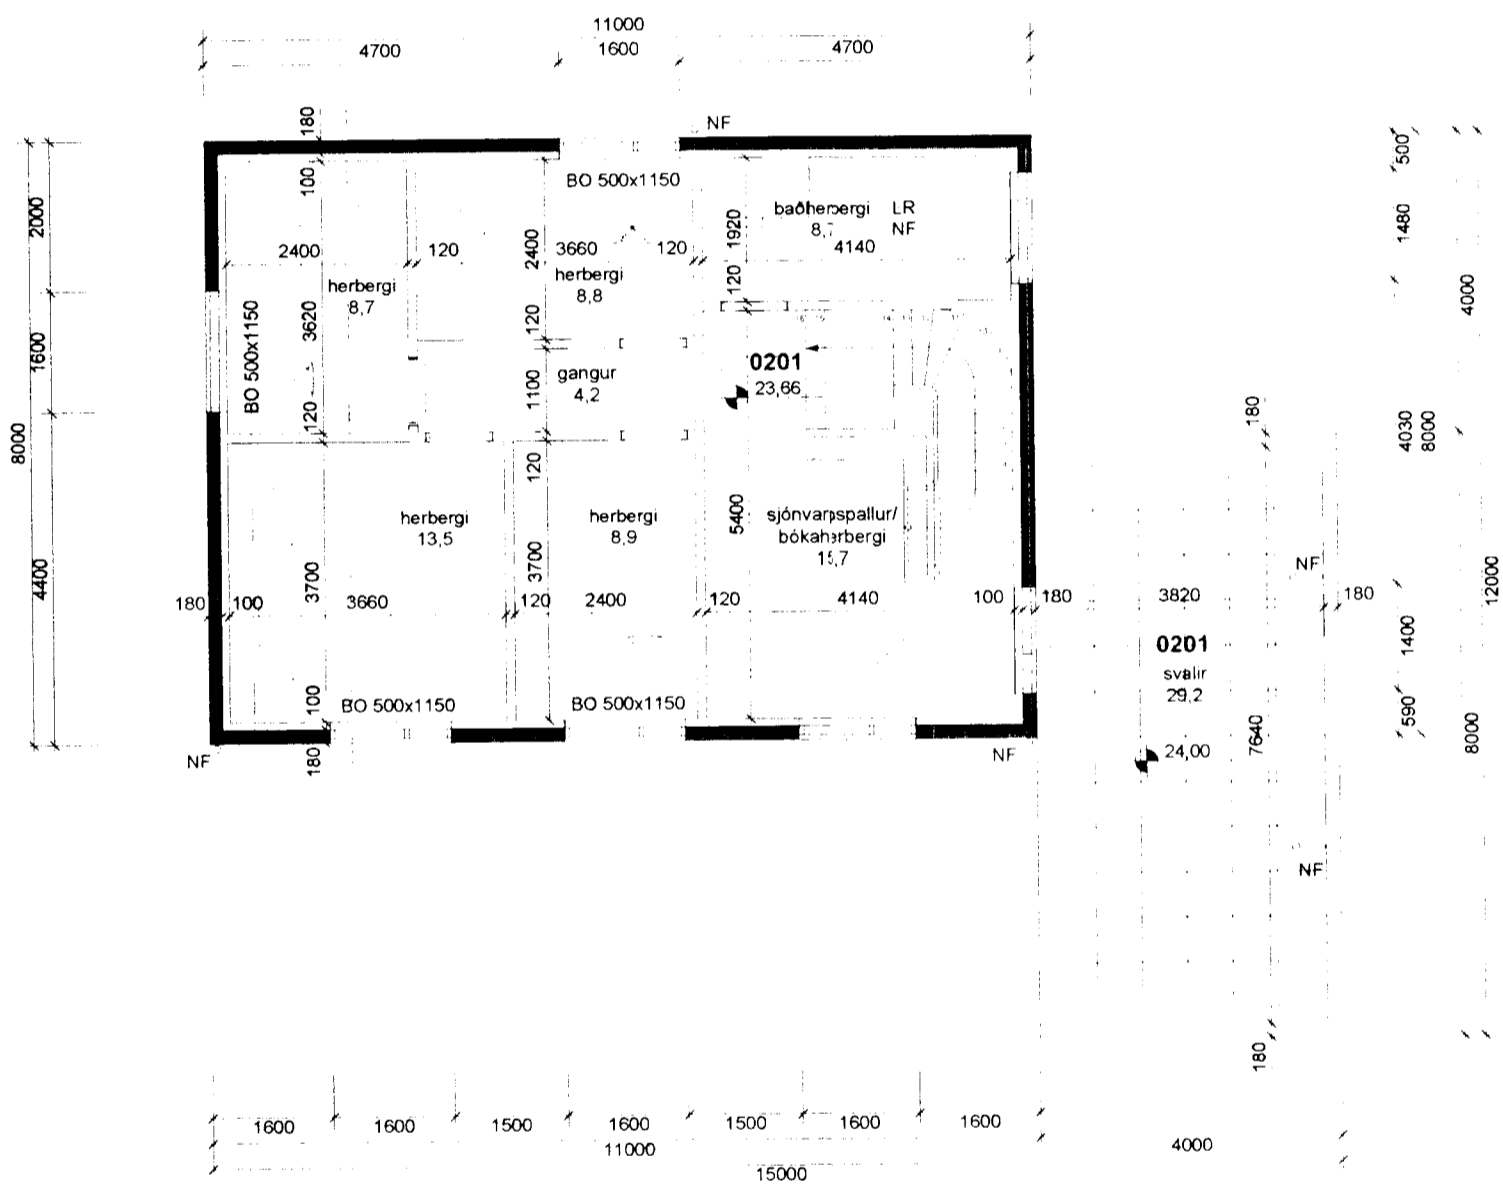

2 GRUNNMYND - 2. HÆÐ

1 GRUNNMYND - 1. HÆÐ

BLÓMVELLIR 18
220 HAFNARFJÖRÐUR

Nýbygging
GRUNNMYND

ADALTEIKNINGAR
A1.02

Útgáfa 17.12.02 Verkr. GK.020855
Breyting Dags. Mkv. 1:100

GLÁMA·KÍM

Arkitekt: Langvegur 184 vnt. 105 Reykjavík
s. 530 8100, f. 530 8101, kt. 560 496 2339
glamaki@glamaki.is, www.glamaki.is

Erlendur Hjalmarsson
Sigrún Hjalldóttir arkitekt FAI
kt. 121258-2249