

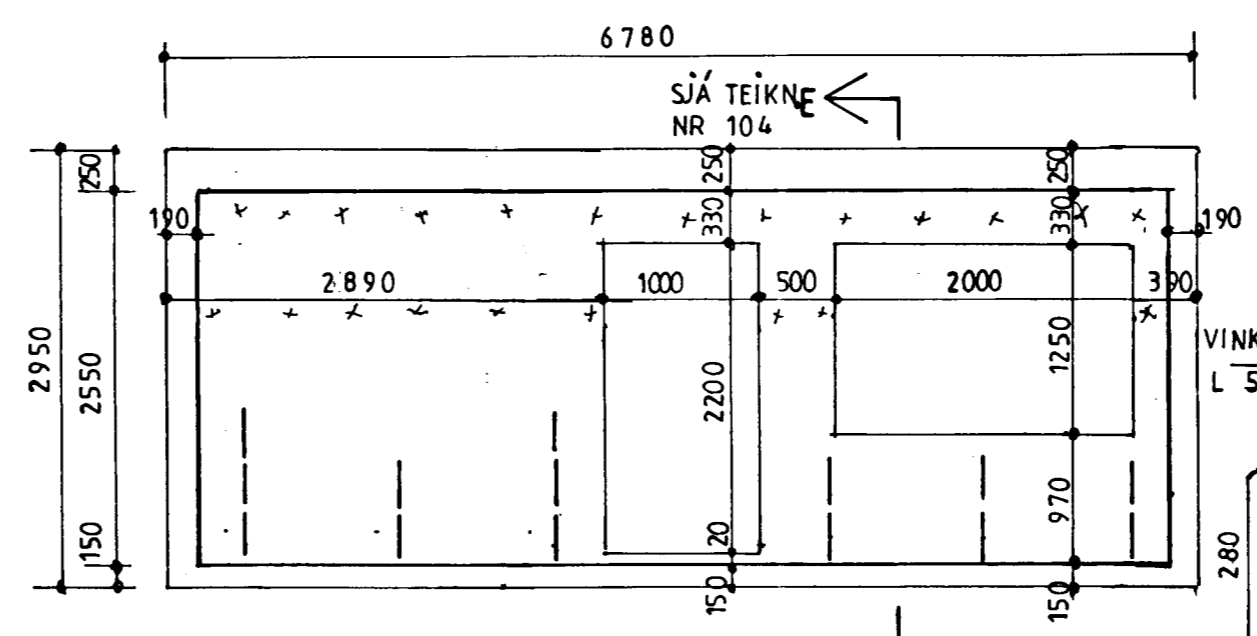
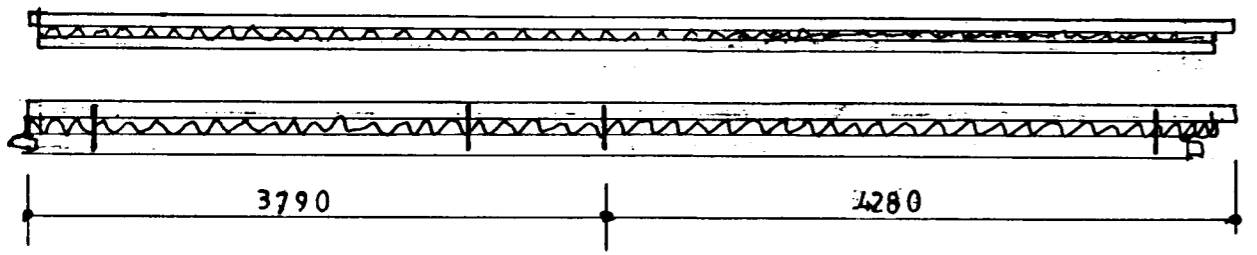
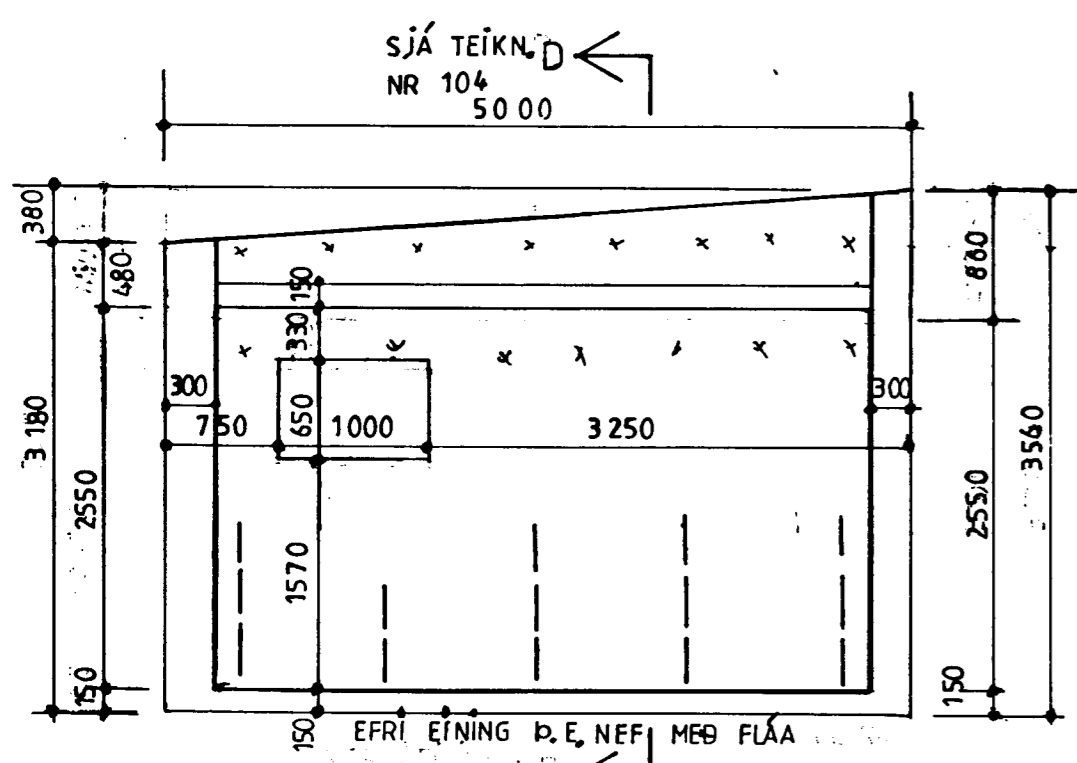




V11 F=27.80 M²
 p=8750 KG
 ST=3.5 M³

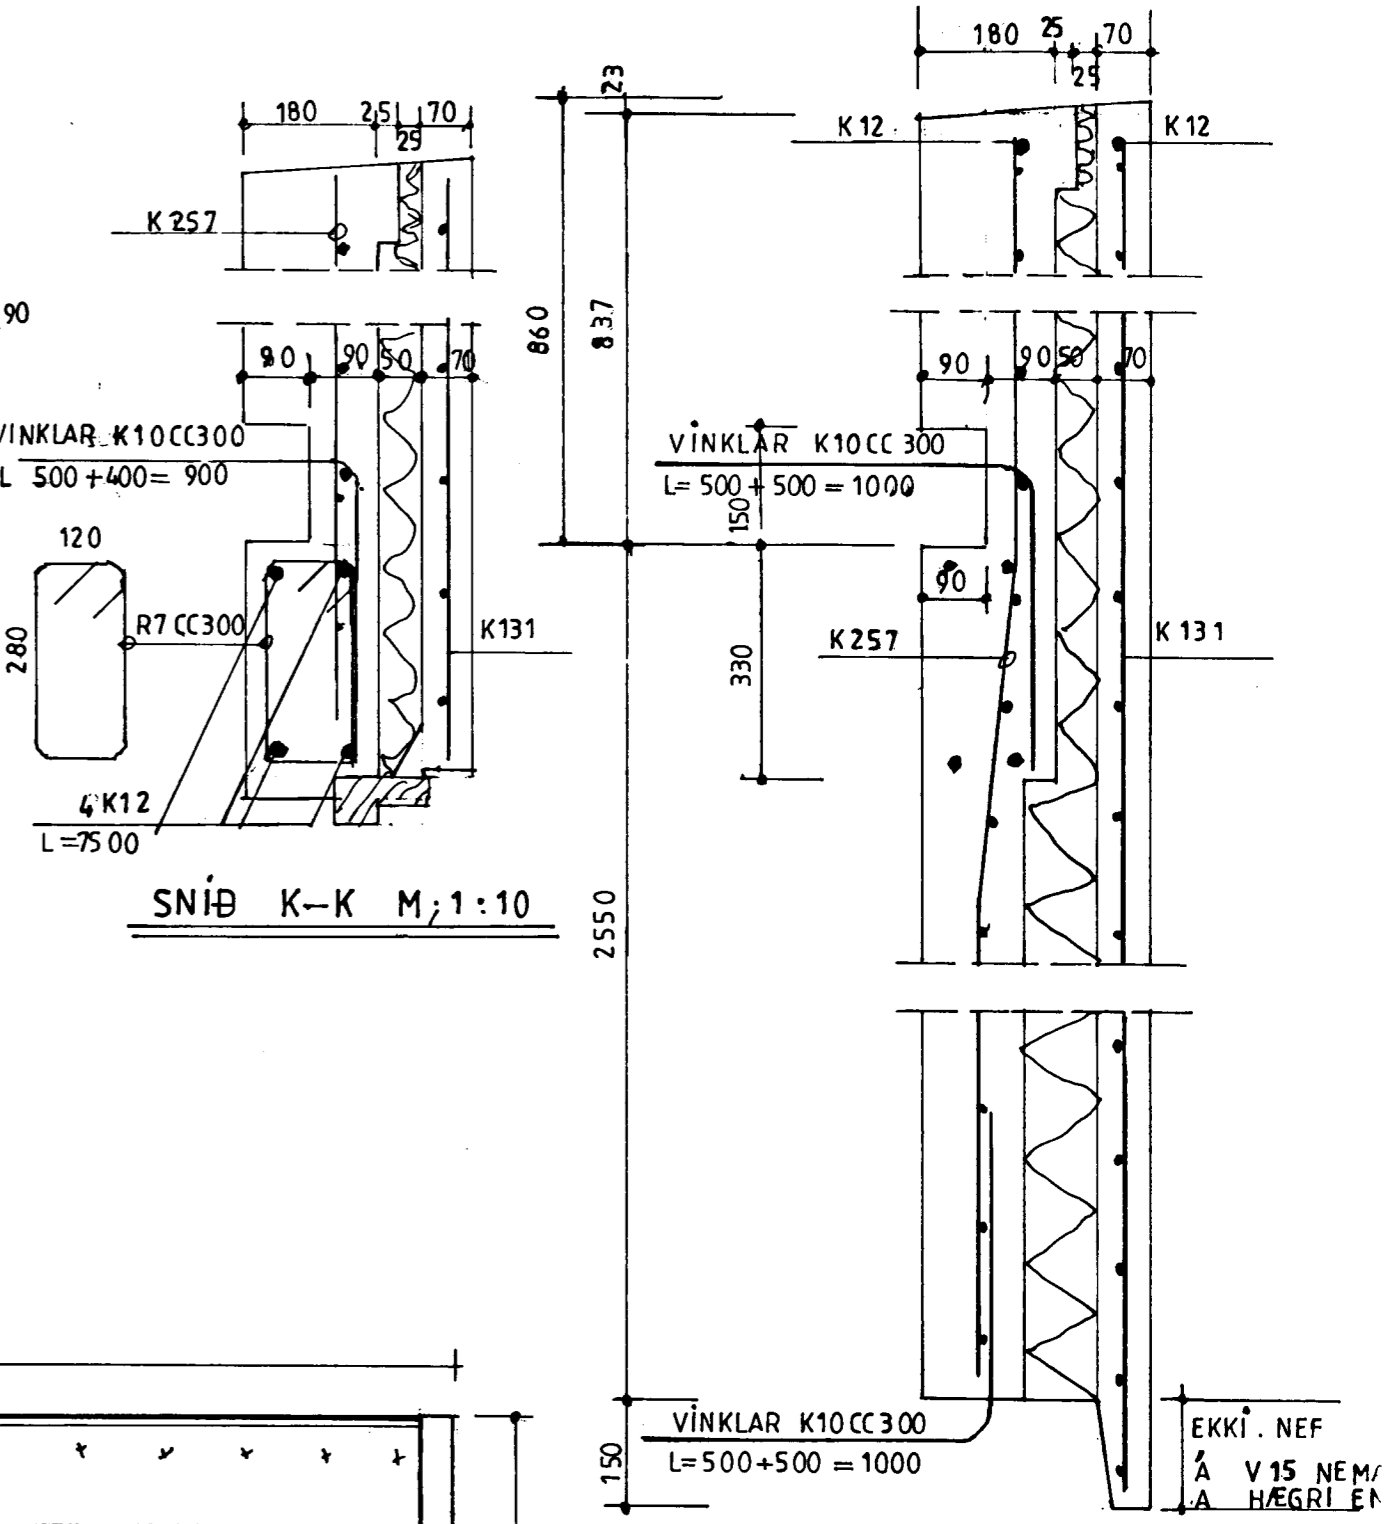


V12 F=20.0 M²
 p=6450 KG
 ST=2.58 M³

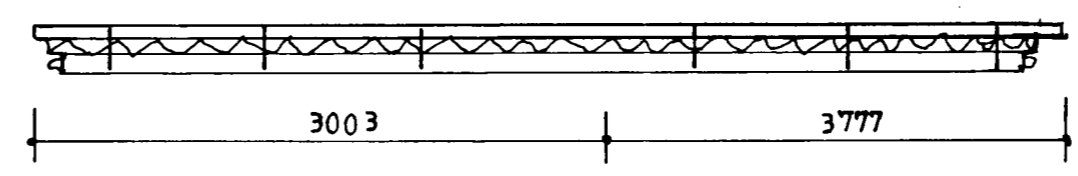

V13 F=16.7 M²
 p=7150 KG
 ST=2.86 M³

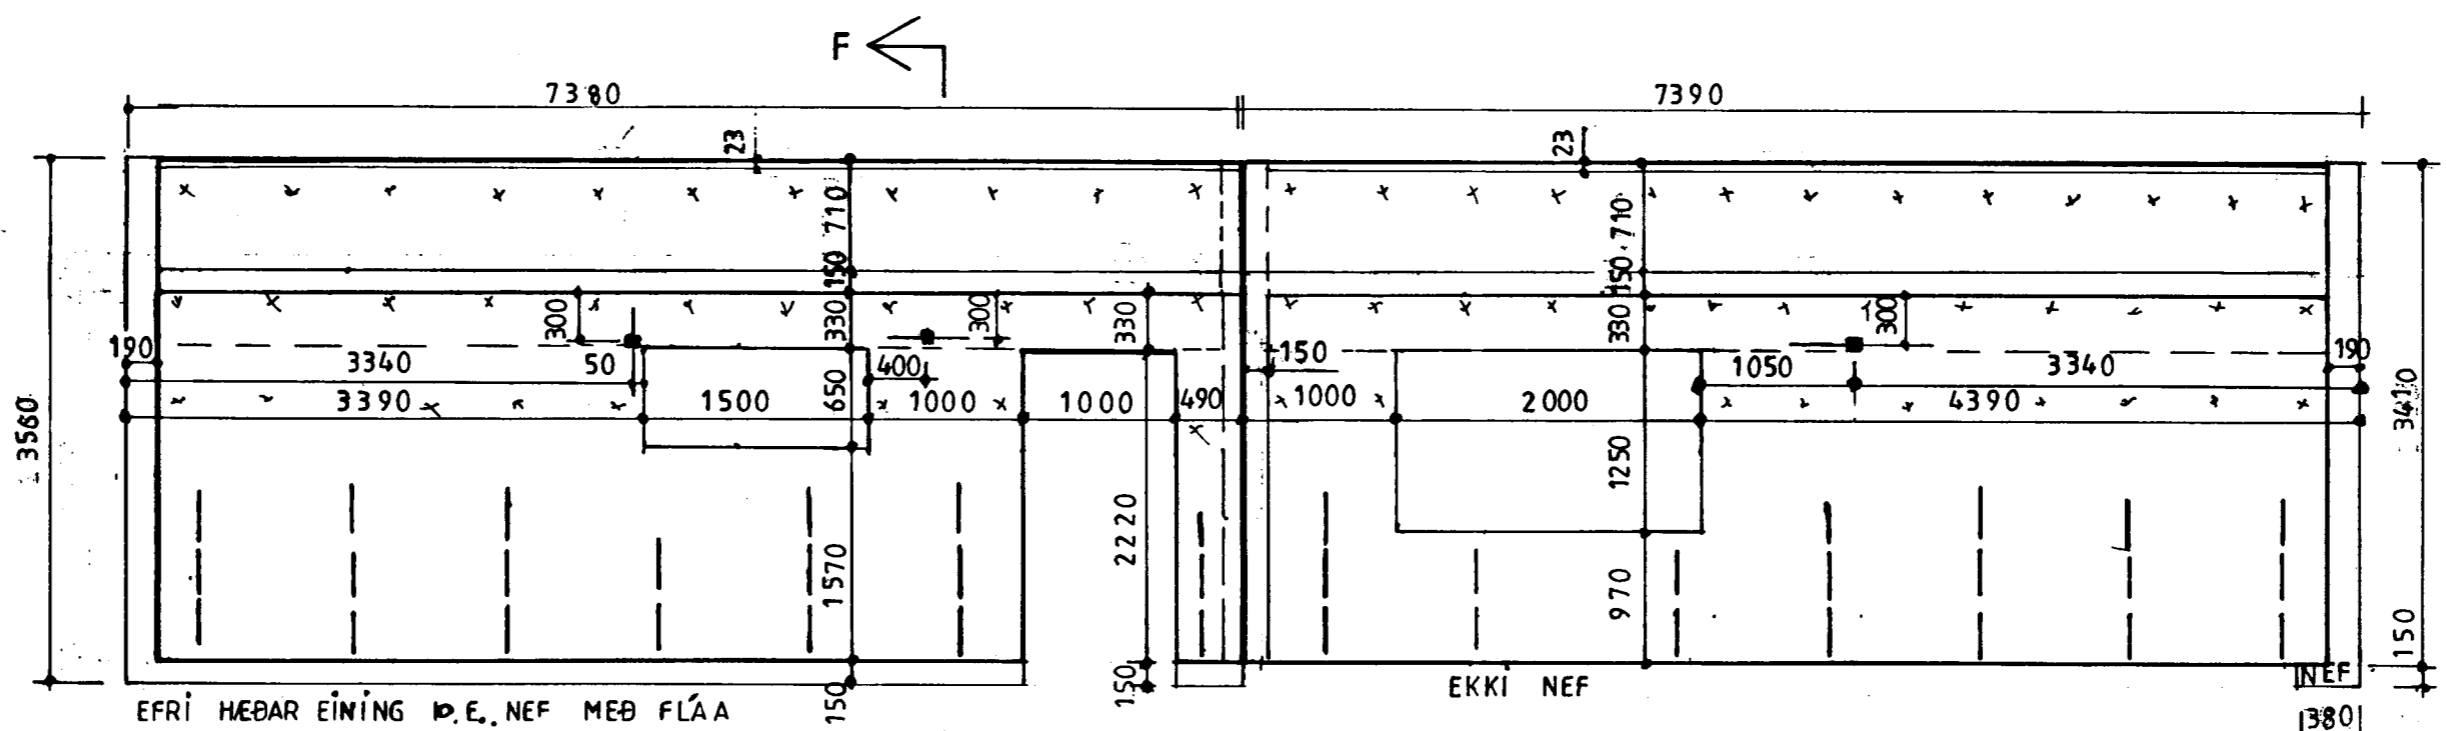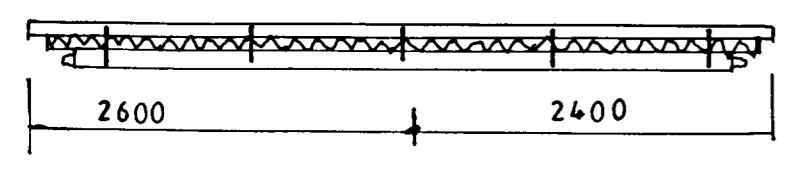

V14 F=26.05 M²
 p=11800 KG
 ST=4.72 M³

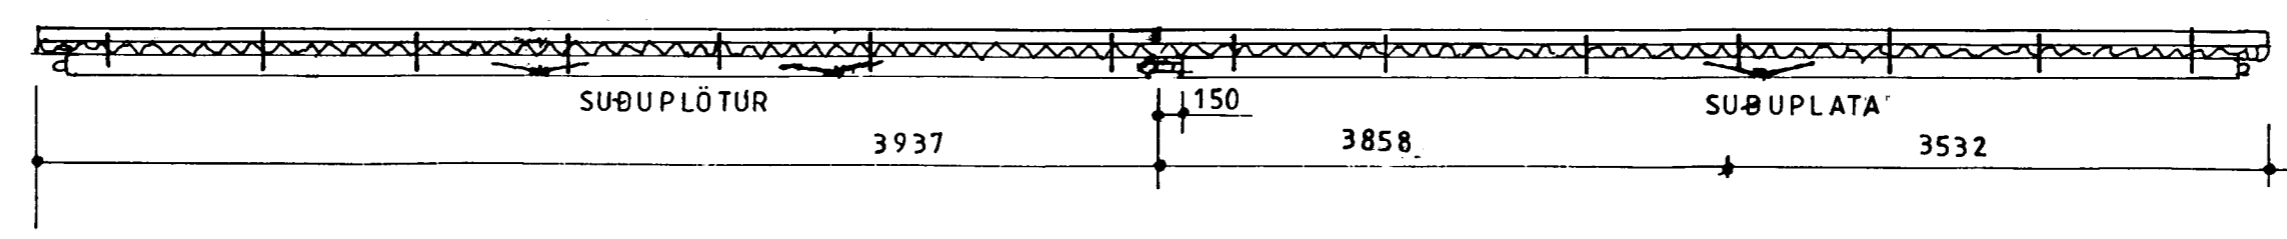

V15 F=26.0 M²
 p=11100 KG
 ST=4.44 M³

Byggingafulltrúi Hafnarjarða
 Afgreitt þann
 11 NOV. 2002

Skýringar sjá teikn. nr 102:
 Samþ. Sveinn Þorvaldsson ark.
 Verkhönnun ehf, verkfræði- og teiknistofa
 Kirkjulundi 13 210 Garðabæ
 Sími 5656900. Fax 5656910

Verkefni: **Blómvelli 2 Hafnarfirði**
 Verkefni nr 578
 Teikning nr 105
Heiti: Útveggjeiningar V11-V15
 Mælikvarði: 1:50.
 Dags. Okt. 2002
 Hannað: Sveinn Ingólfsson verkfr. KT 141240-4639-
 Samþykkt: *Sveinn Ingólfsson* 8.11.2002