




 Samþykkt bærni
 14 NOV. 2002
 Byggingaáætlunir í Hafnarfirði
 Eftir Kristján Þorarinsson 

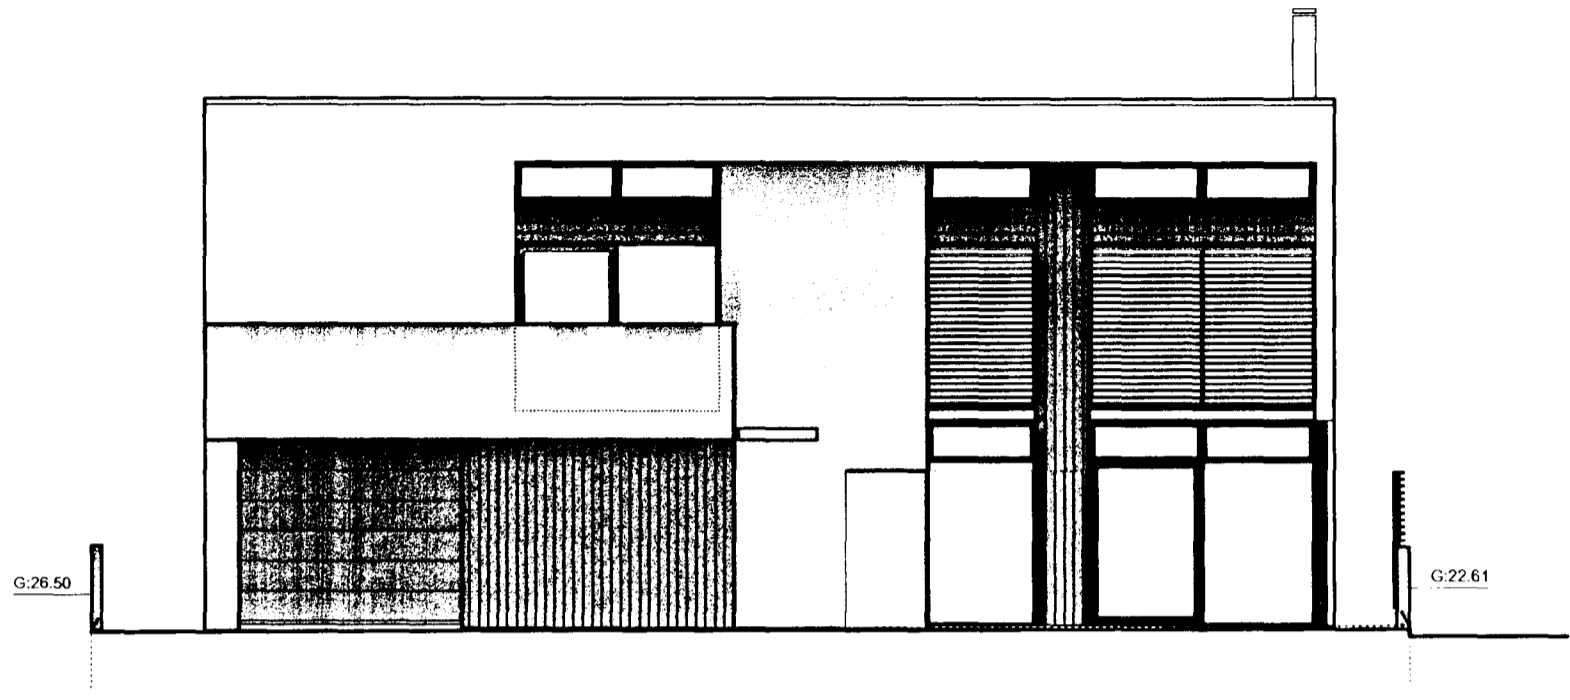


ÚTLIT VESTURHLID

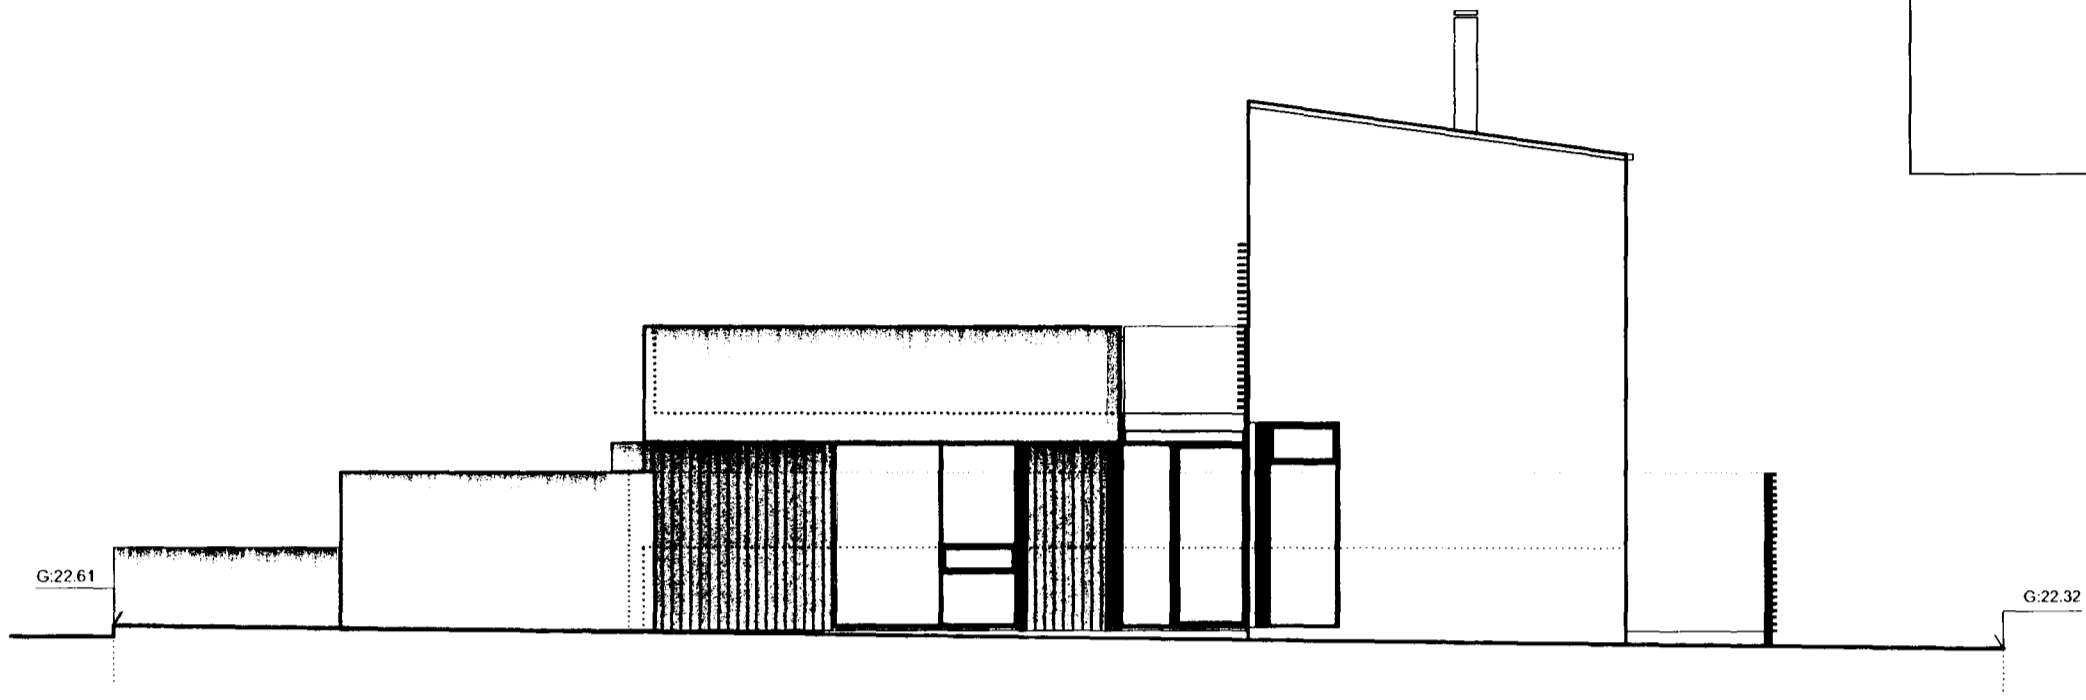

ÚTLIT SUÐURHLID

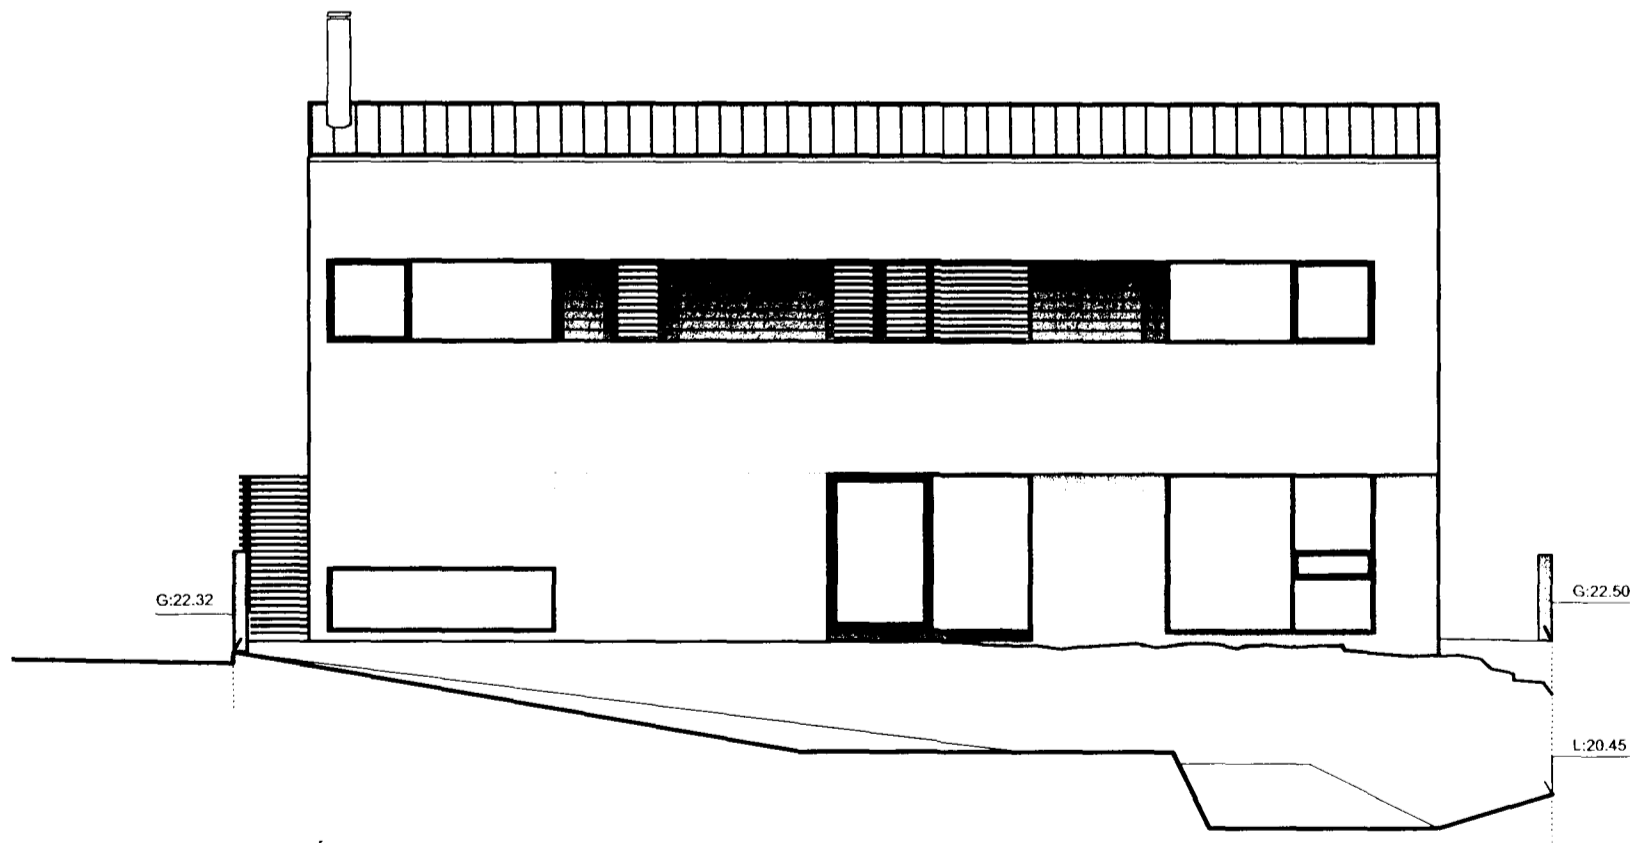

ÚTLIT AUSTURHLID

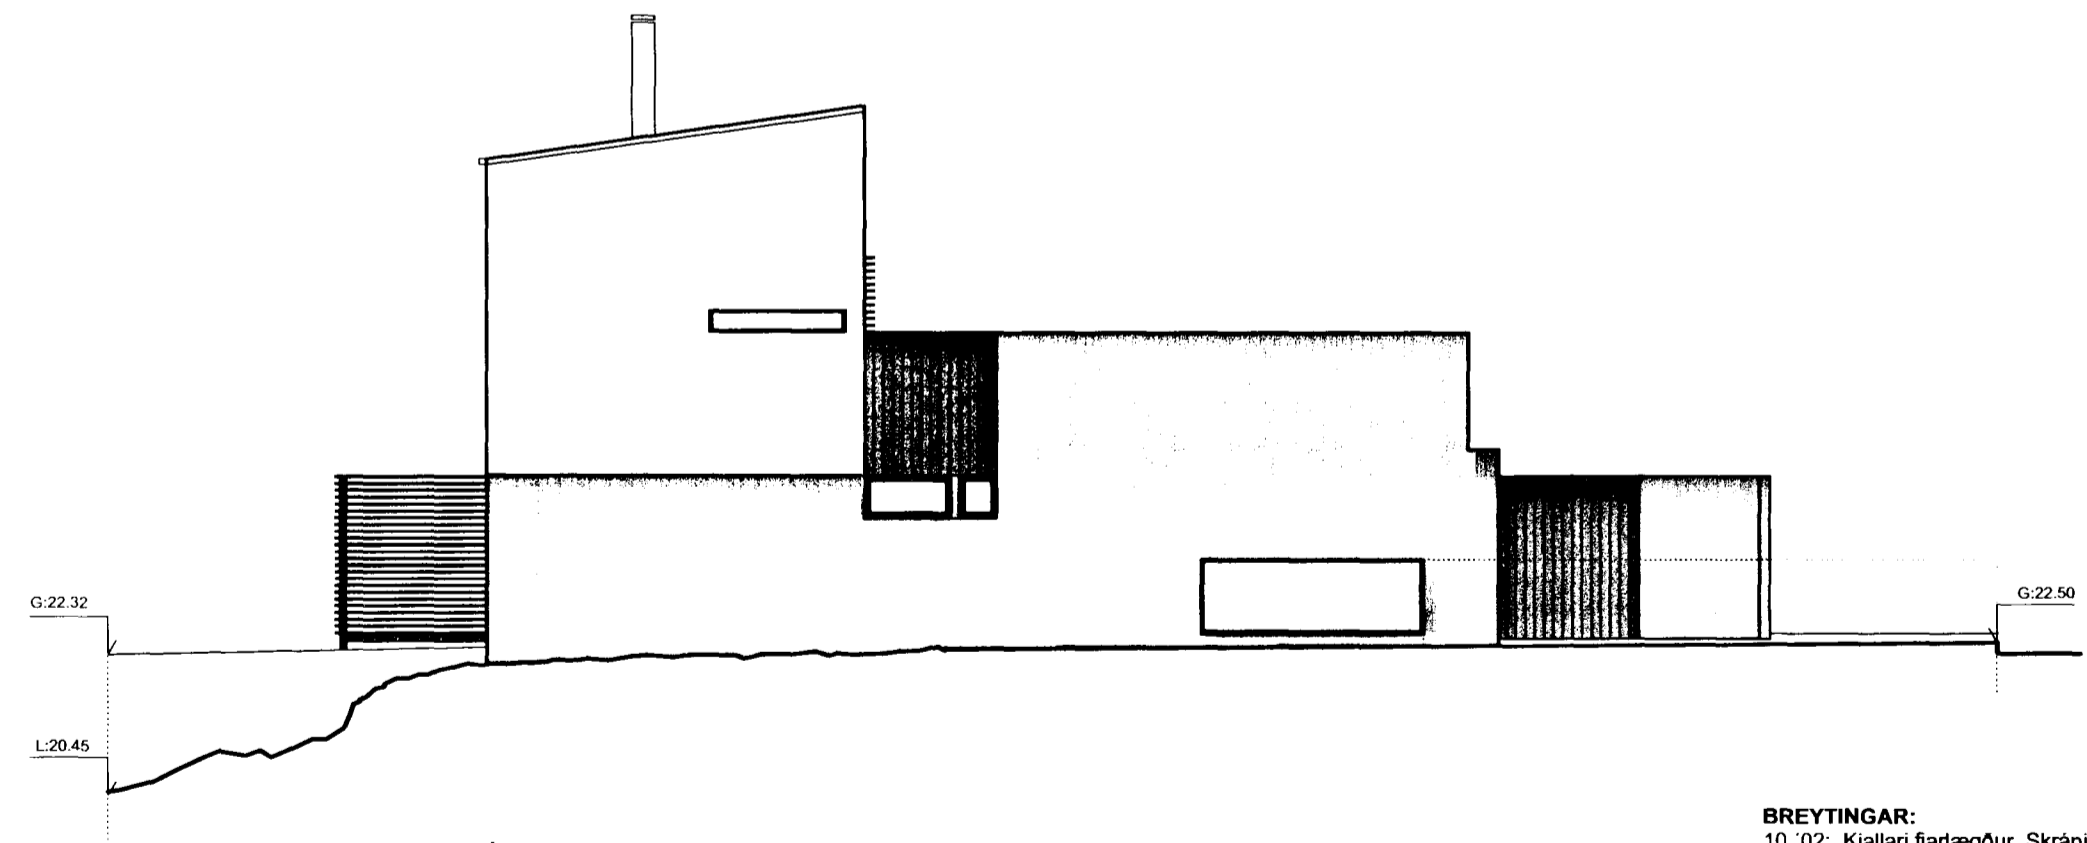


ÚTLIT NORDURHLID

BREYTINGAR:
 10.'02: Kjallari fjartægður. Skráningartóflu breytt.

BLÓMVELLIR 6	HAFNARFJÖRDUR	1.04
ADALUPPDRAÐTUR		Dags. 10.'02
Útlitsmyndir án Skjólveggja		M.kv. 1:100

Gunnar Páll Kristinsson arkitekt
 RÝMA ARKITEKTAR Klappargötu 25, 101 Reykjavík kt. 280665-3679
 sími: 552 9515 fax: 562 1655 gsm: 698 5685 netfang: gunnarpall@talnet.is

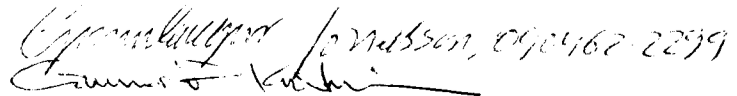
 Gunnar Páll Kristinsson, 09/04/62 2299