

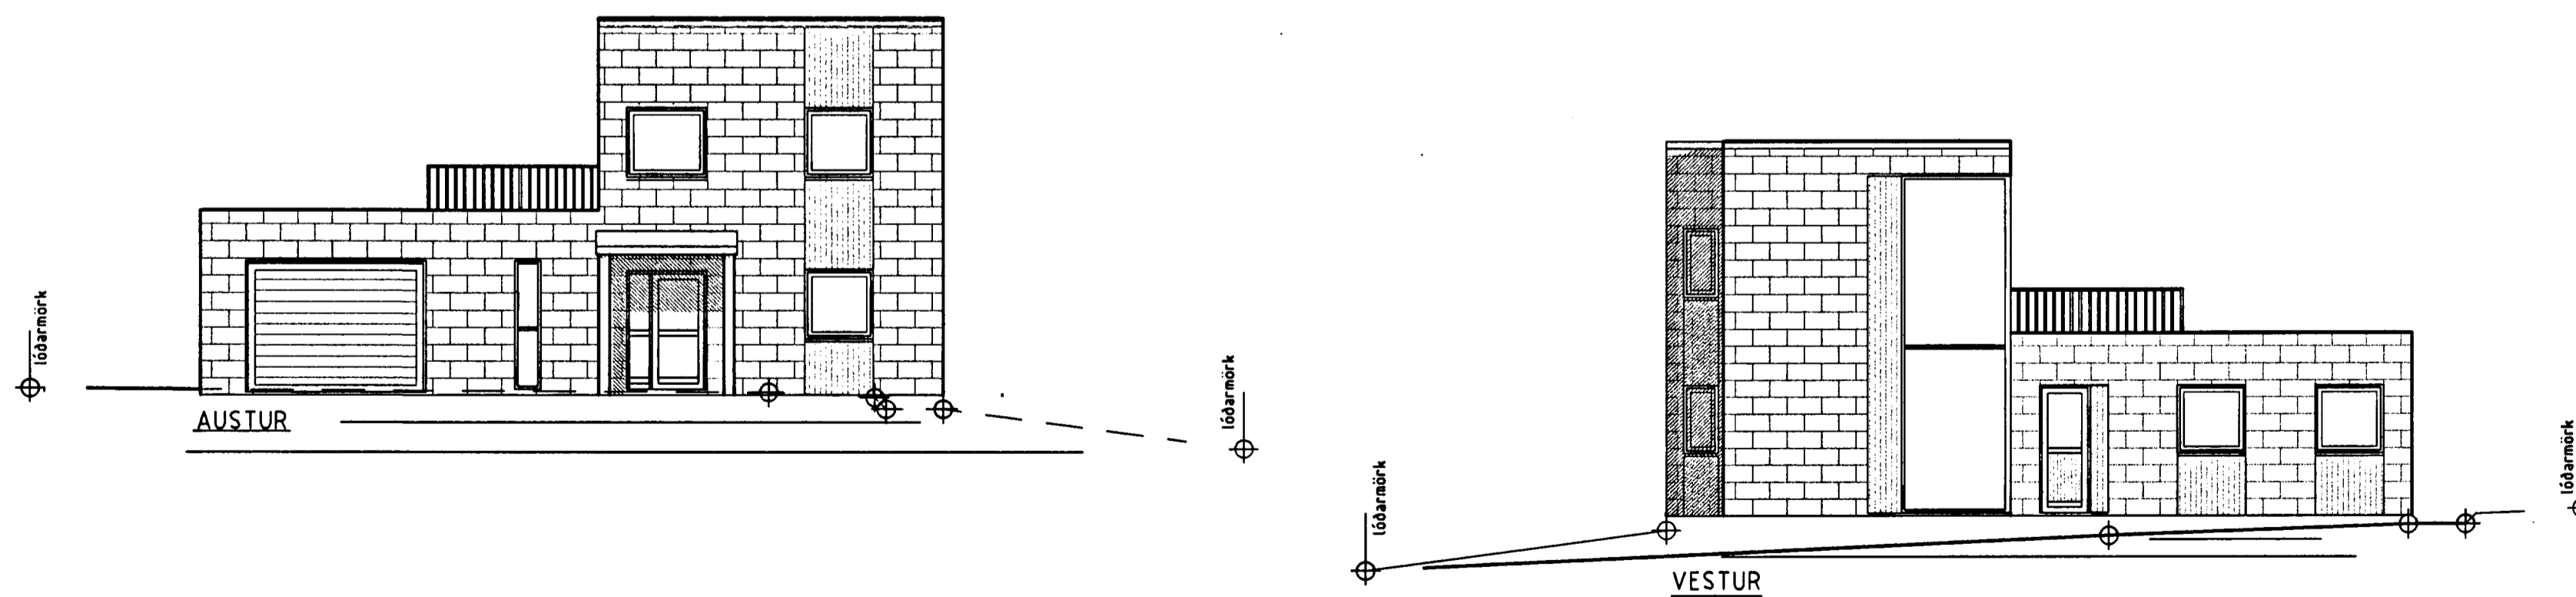


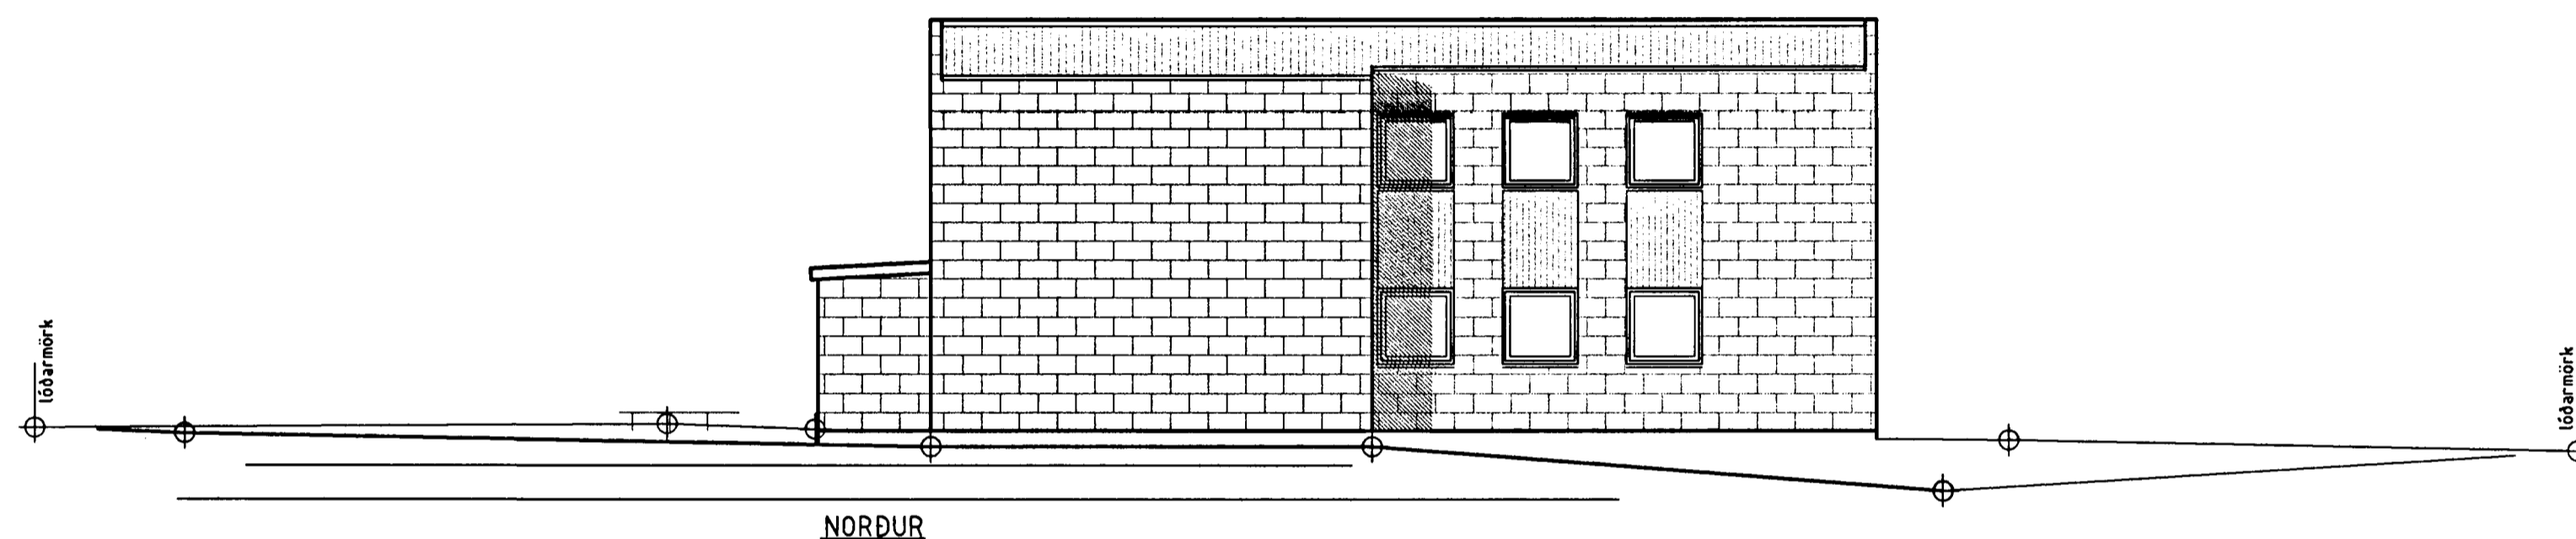

Samþykkt þann

04 APR. 2003

Byggingafulltrúinn í Hafnarfirði
F.h. Kristján Þórarinnsson

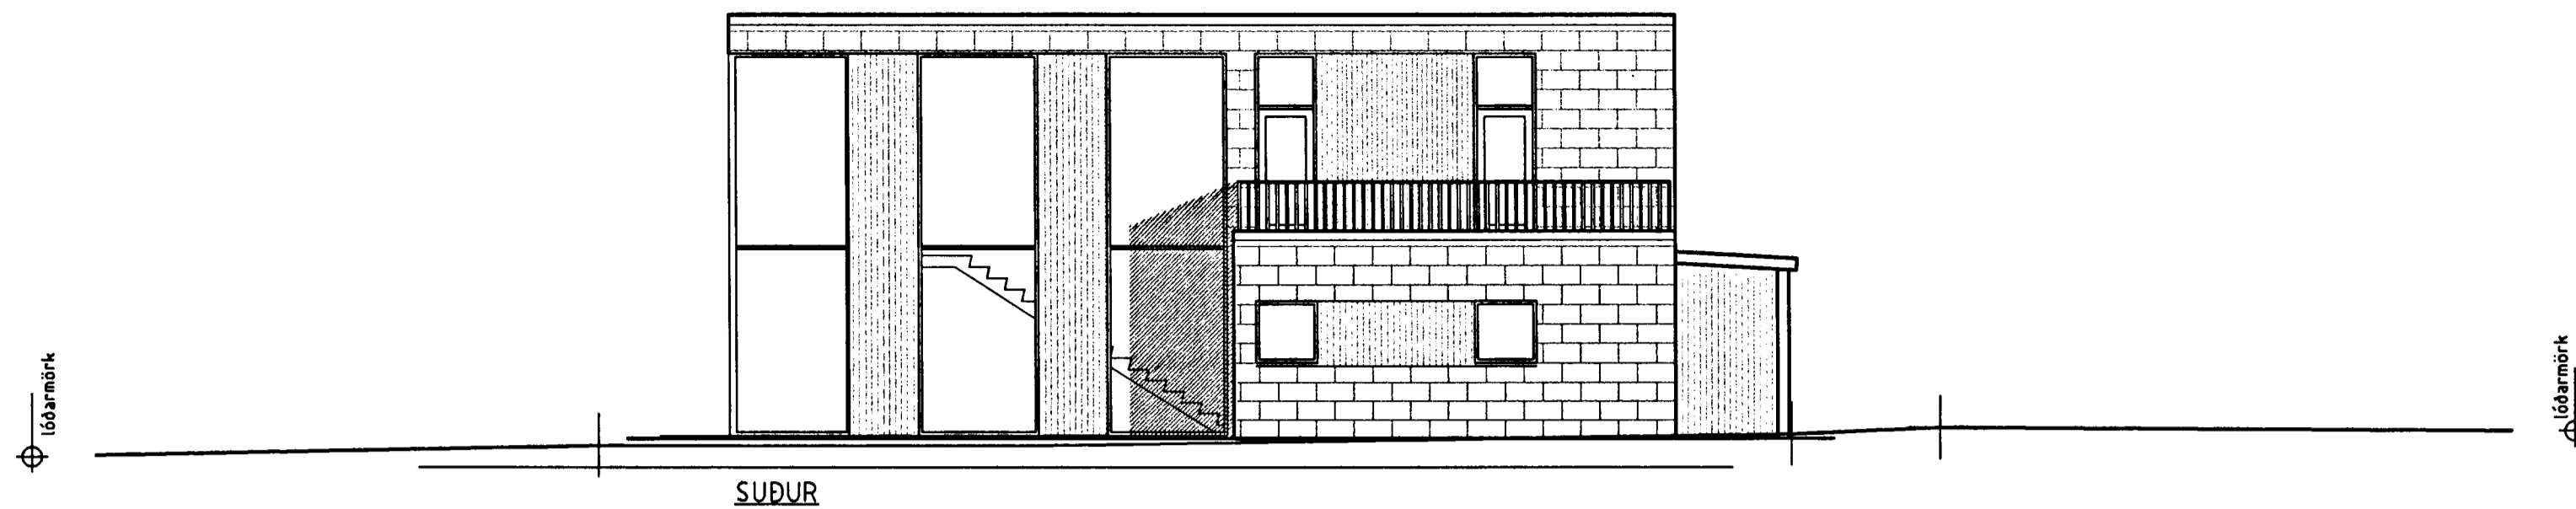

ATHUGASEMDIR

ÖLL MÁL ERU Í MM

BREYTINGAR	Dags.

TEIKNIHOF EHF.
 Suðurlandsbraut 30, 108 Reykjavík
 Símar 587 0317 / 899 2117
 Netf. hof@media.is
 Loftur Þorsteinnsson byggingarfr.
 K.f. 170754 - 4099

BLÓMVELLIR 9
 EINBÝLISHÚS
 ÚTLIT

VERK NR.	301	BLAD	
DAGS.	20.03.2003		1.02
M.KV.	1:100	TEIKN.	L. Þ.