
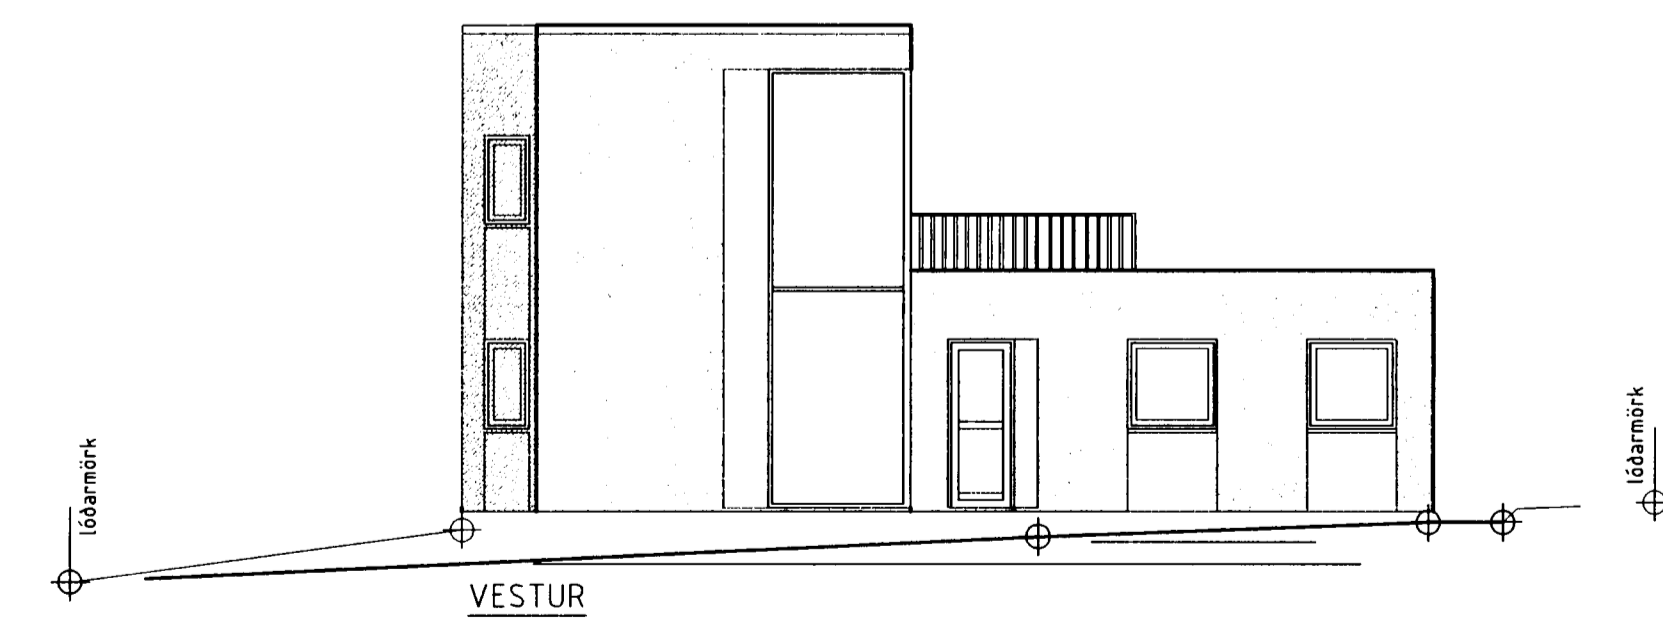
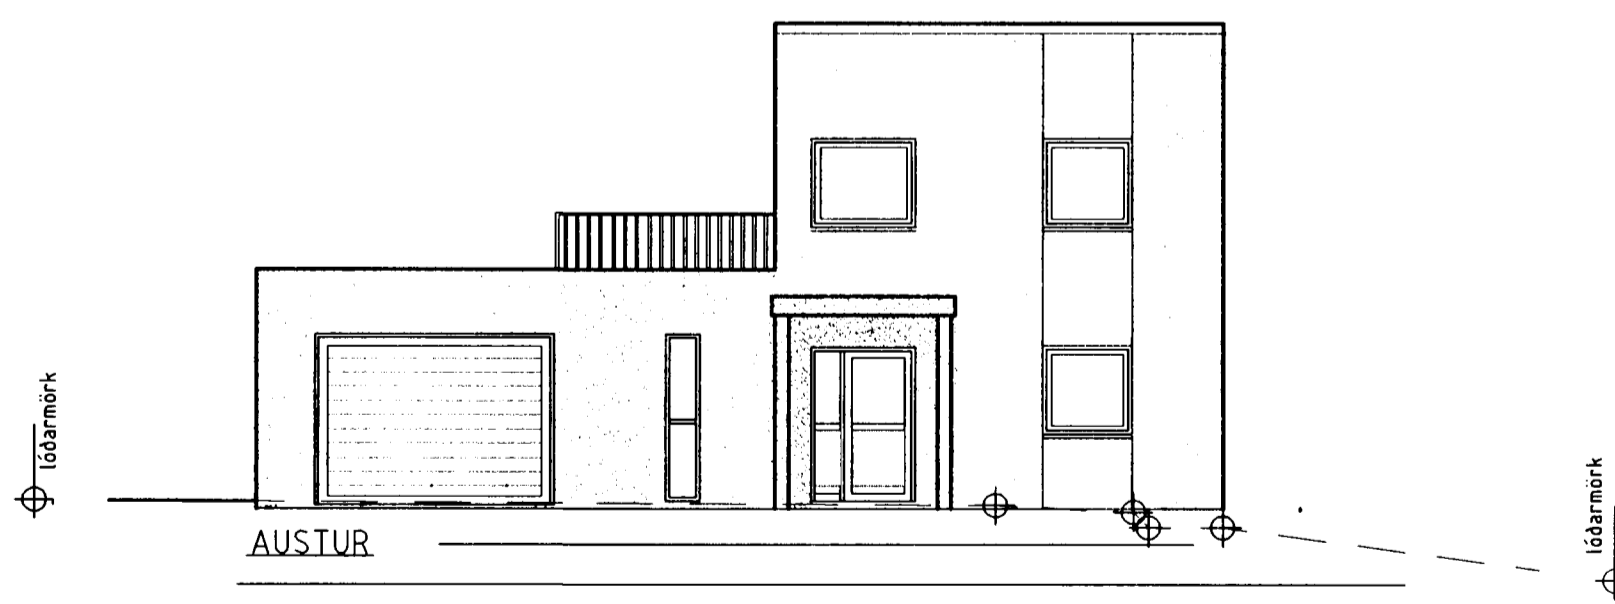
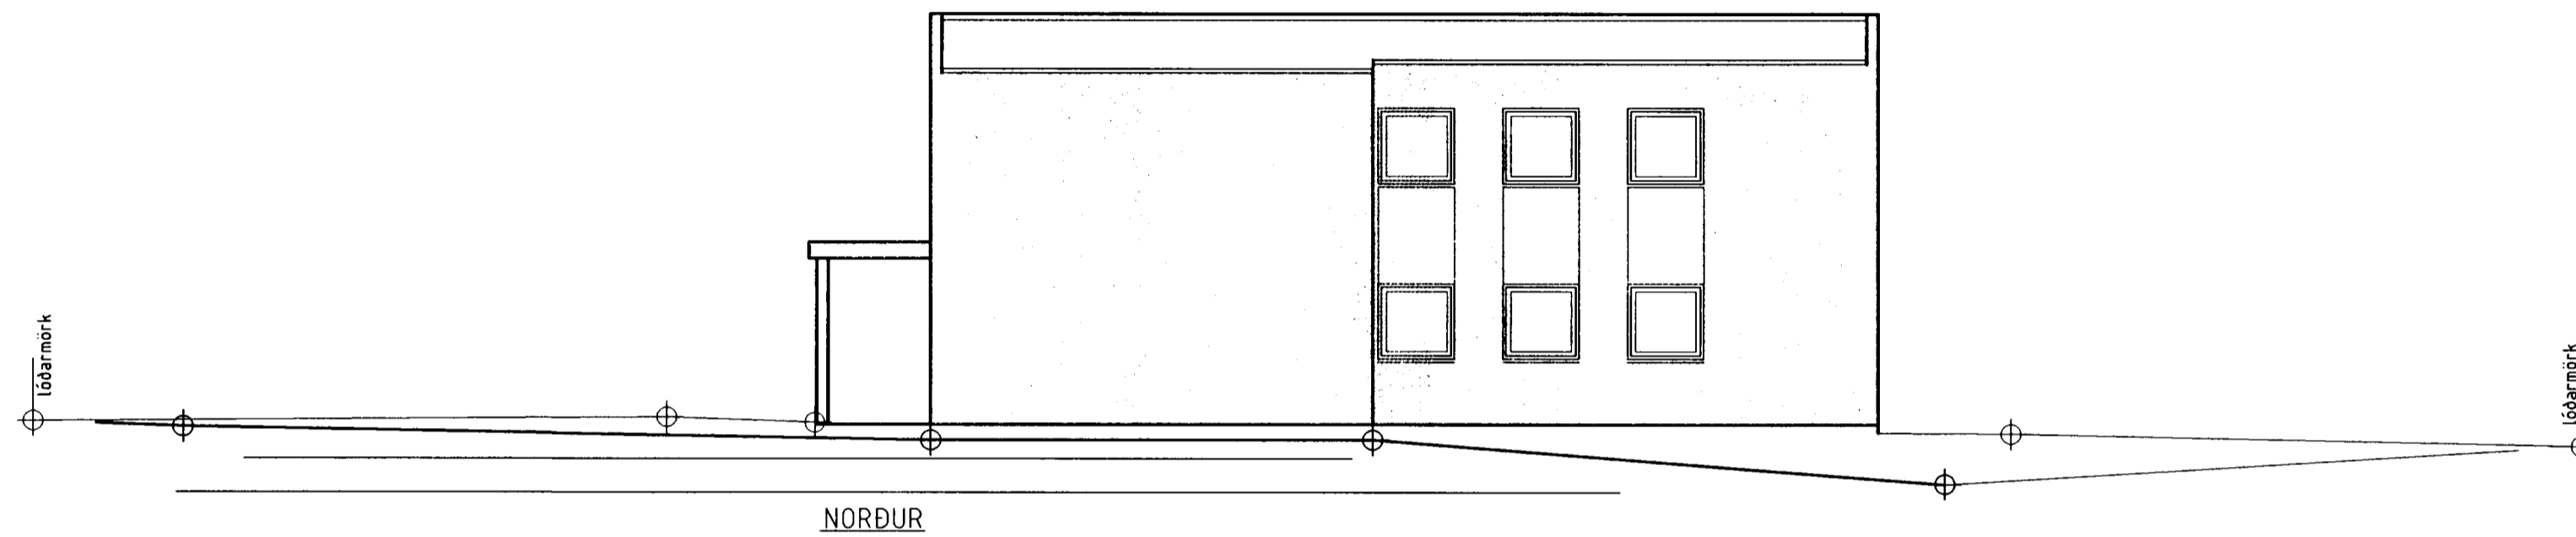


Samþykkt þann
 12 JUNI 2003
 Byggingafulltrúinn í Hafnarfirði
 F.h. Sigurbjartur Halicórssón

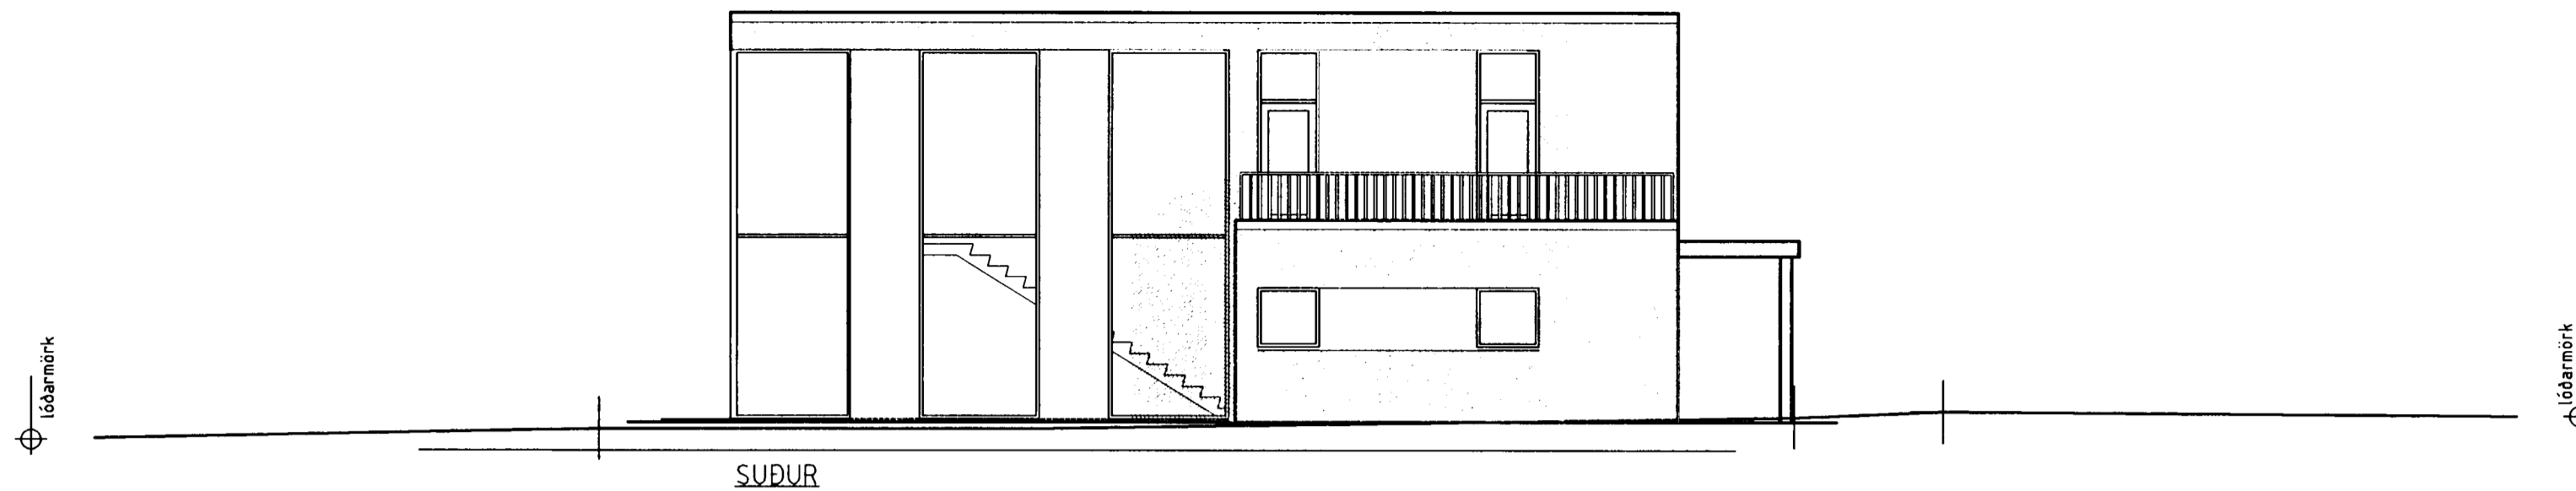

ATHUGASEMDIR

ÖLL MÁL ERU Í MM

Sútur undir skyggni/Útv.klæðning	06.06.03
BREYTINGAR	Dags.

TEIKNIHOF EHF.
 Sudurlandsbraut 30, 108 Reykjavík
 Símar 587 0317 / 899 2117
 Netf. hof@mmedia.is
 Loftur Þorsteinnsson byggingarfr.
 K.t. 170754 - 4099

BLÓMVELLIR 9
 EINBÝLISHÚS

ÚTLIT

VERK NR. 301	BLÁÐ 1.02
DAGS. 20.03.2003	
M.KV. 1:100	TEIKN. L. Þ.

Handwritten signature