



GRUNNMYND - SÓLSTOFA 1:50

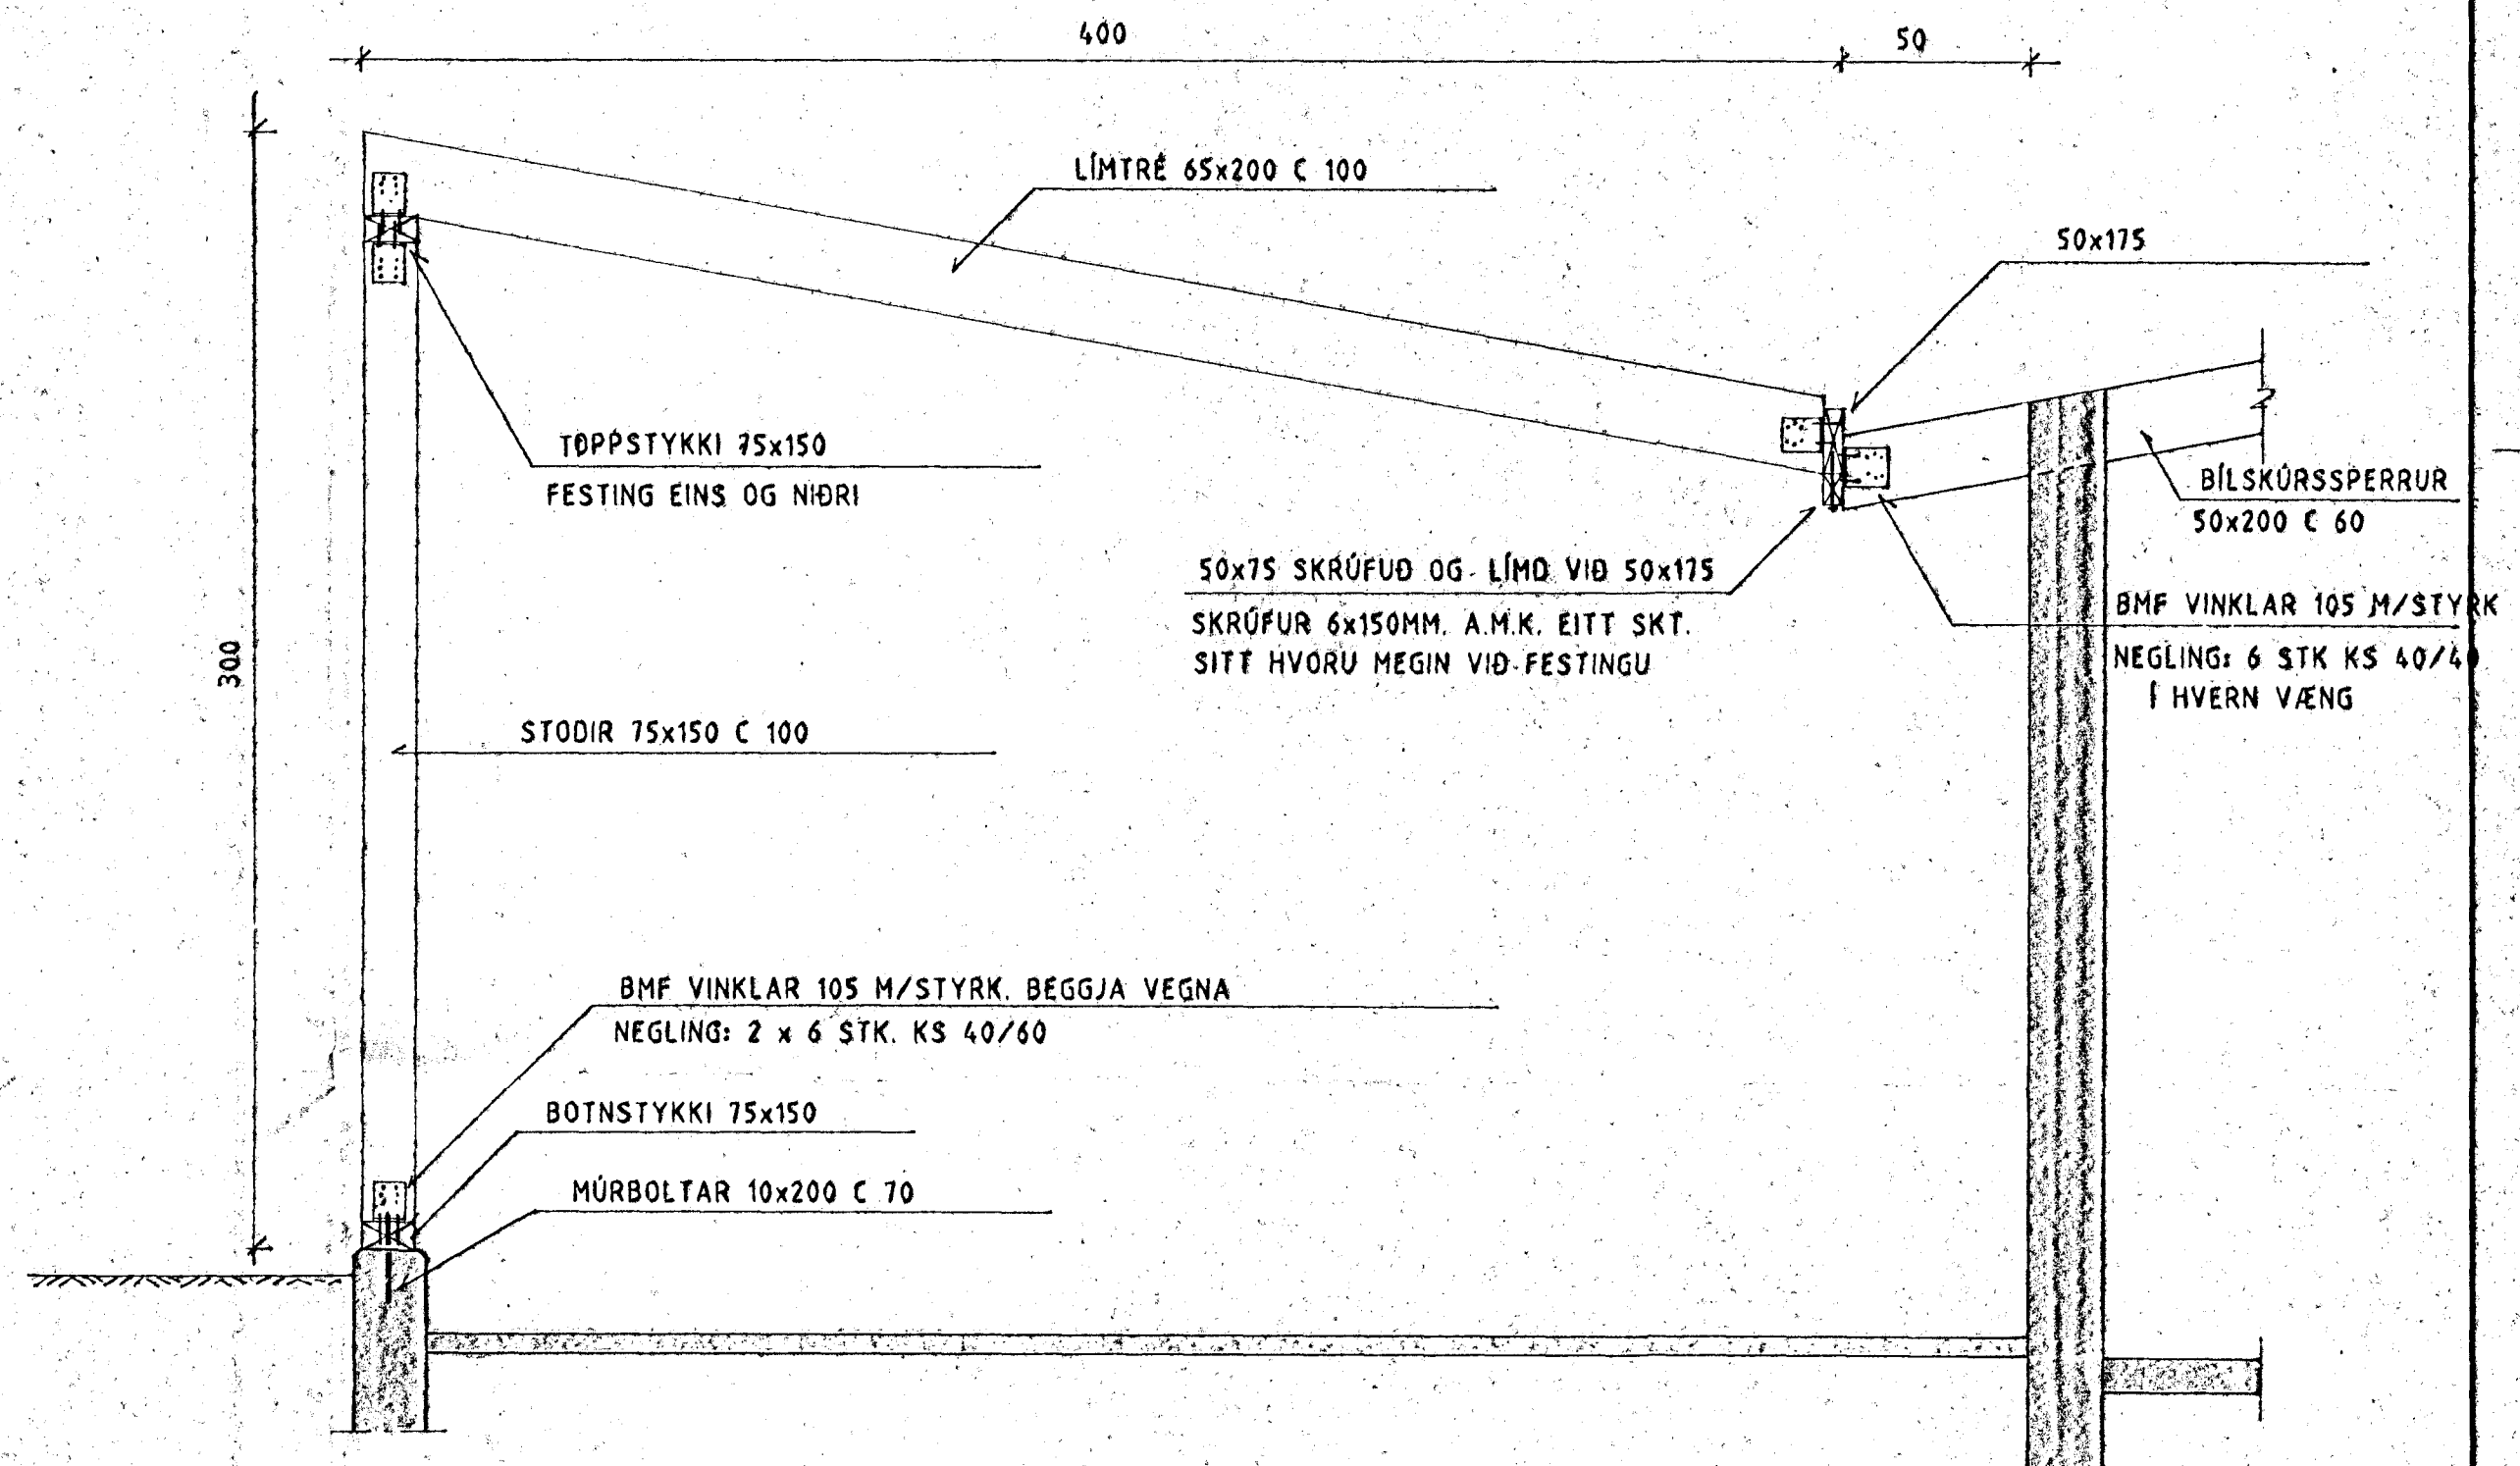

SNIÐ A-A 1:20

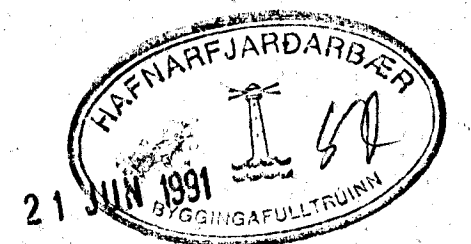

BRATTAKINN 14 HAFNARFIRÐI				VERK NR.
VIÐBYGGING - SÓLSTOFA				BL. NR. 1
Hannað KMP	Talin. KMP	Yfir.	Samþykkt	KVARDI 1:20 TEIKN. NR. 1:50
Dag. FEBR. 1991				