


BRATTAKINN
HAFNARFIRDI
BREYTING MÁL 1:100

NR. 16 OG 18


ánþykkt á fundi bygginga-
ráðs p. 7. 8. 1968

BYGGINGAVALTRÚINN
I HAFNARFIRDI



[Handwritten signature]

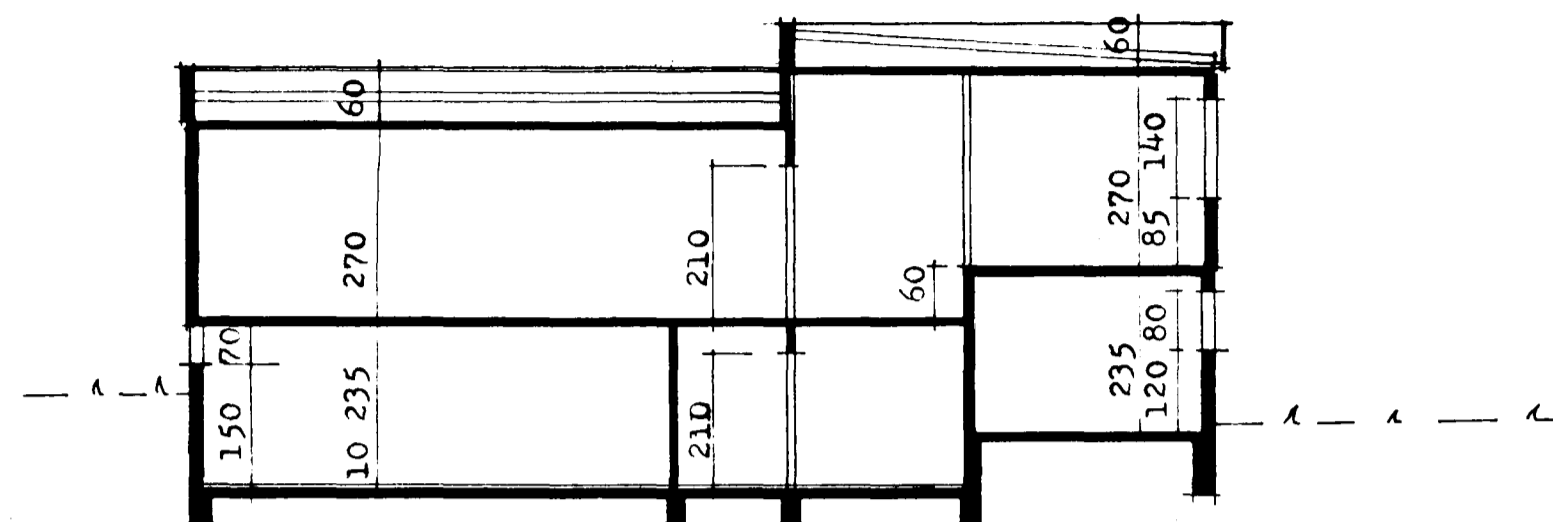

SNID - A

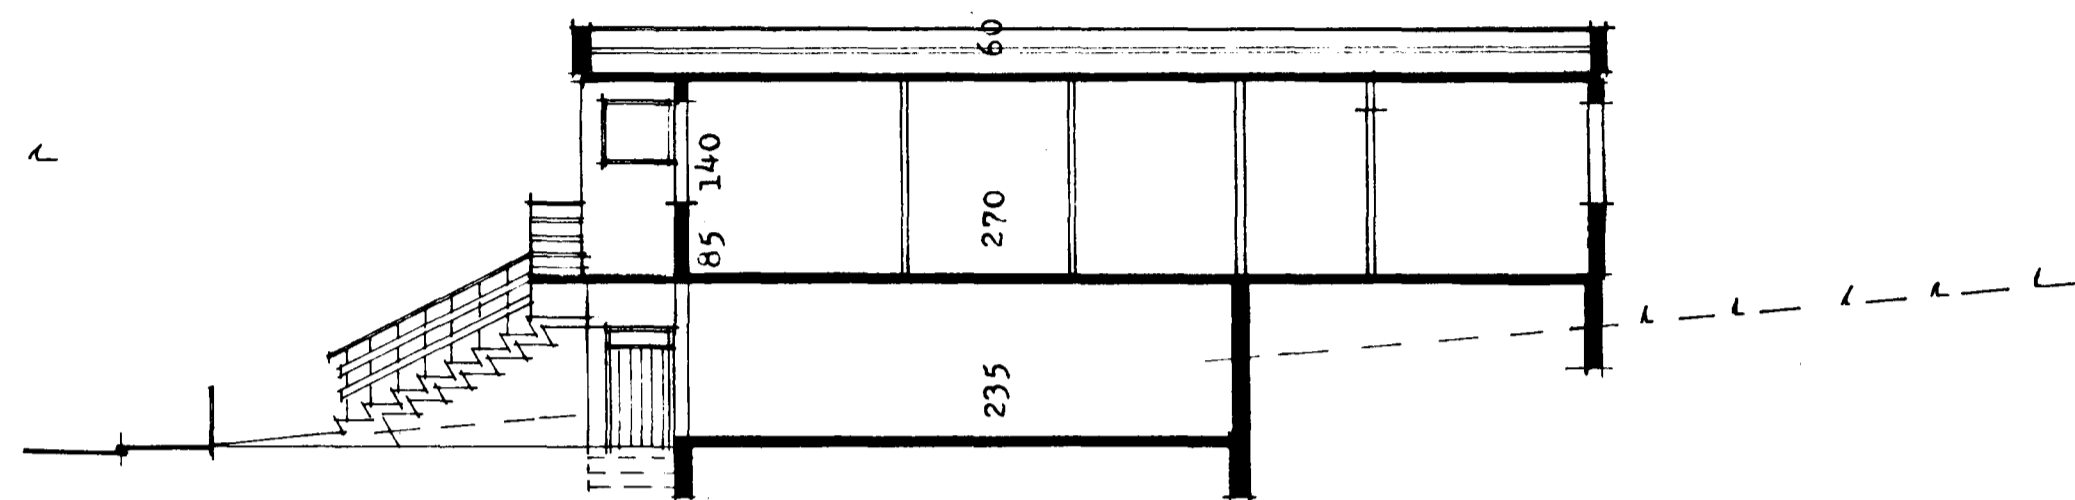

SNID - B

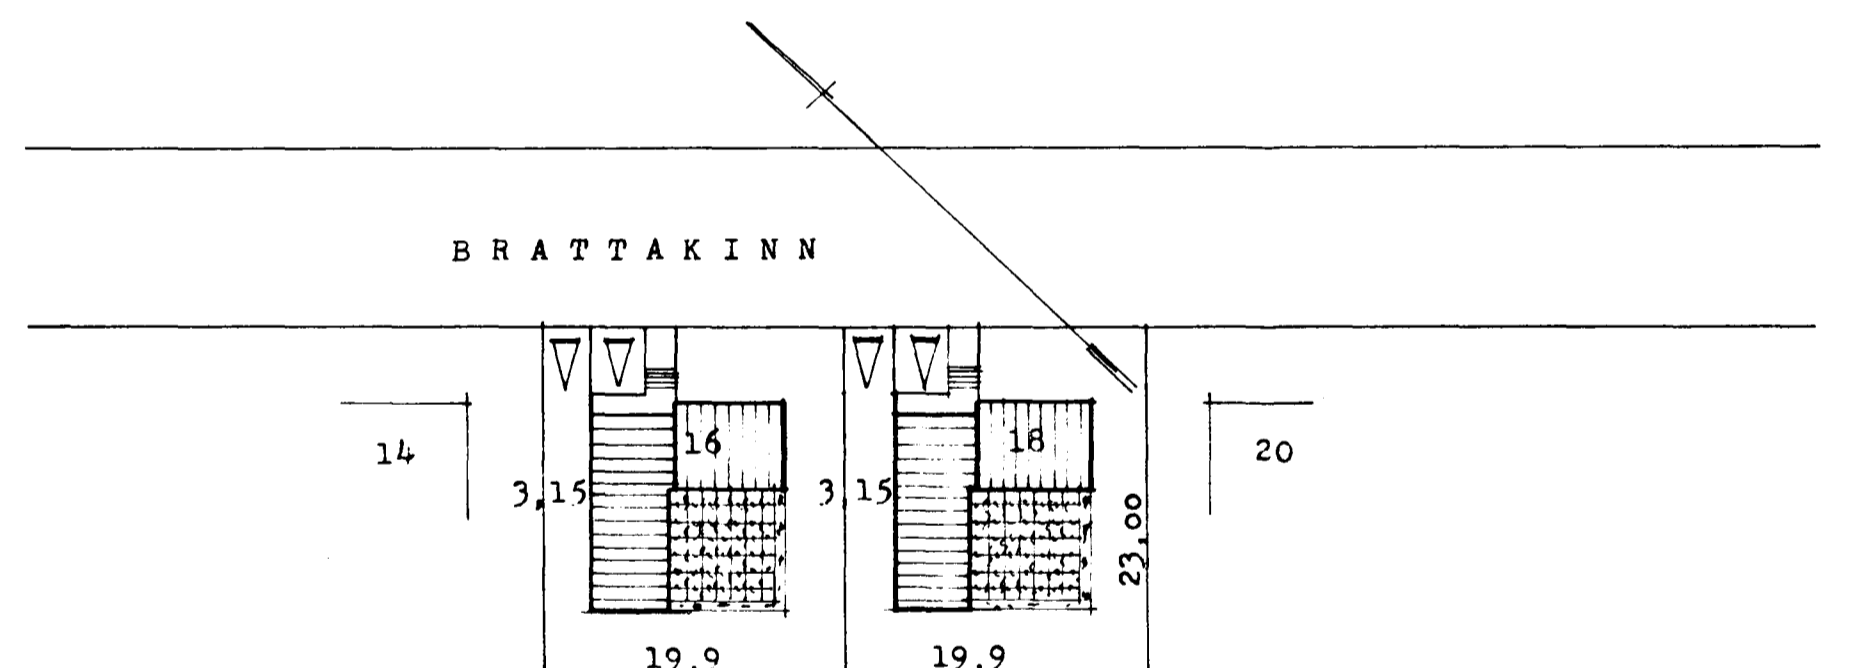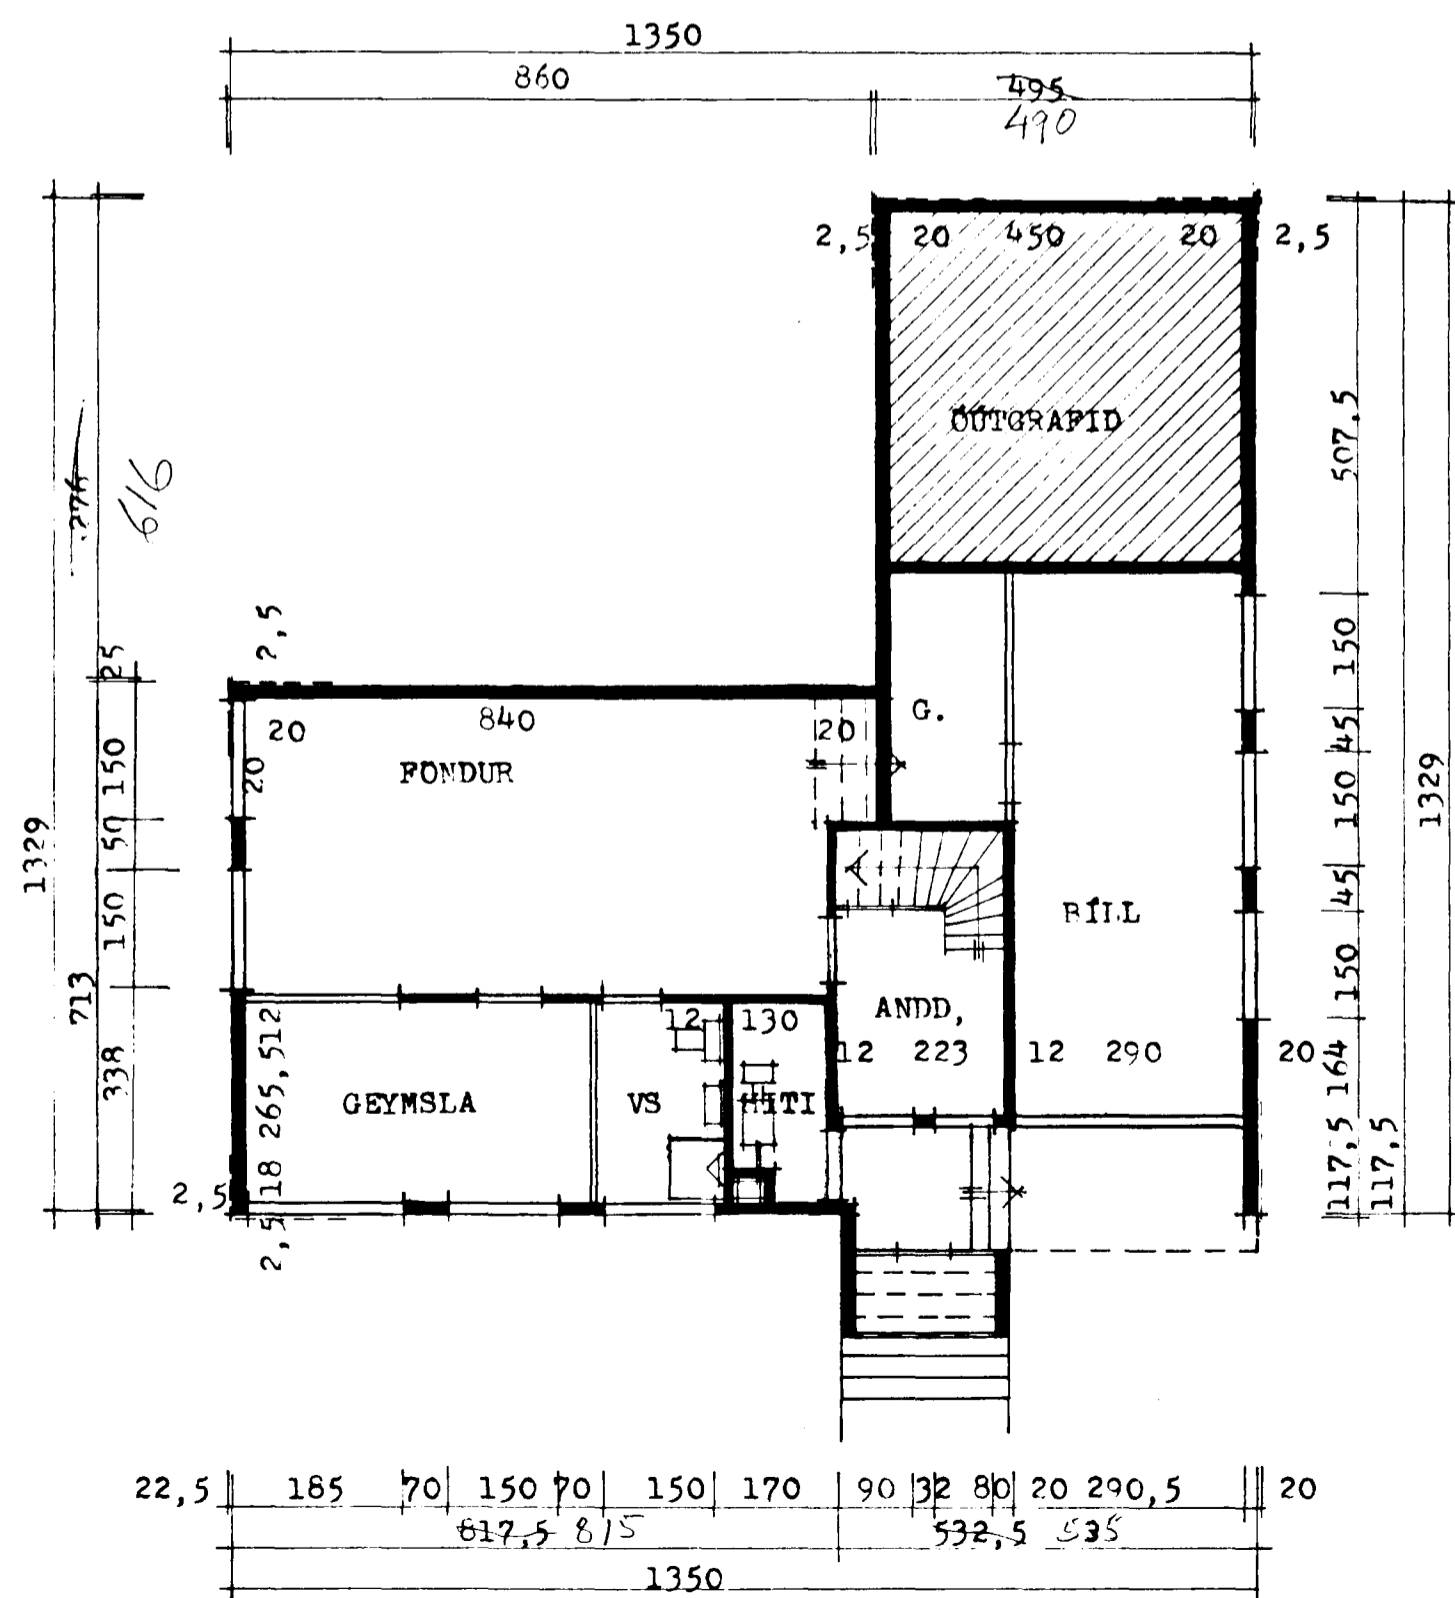

AFSMADA 1:500

REYKJAVÍK 1 AGÚST 1968

[Handwritten signature]