

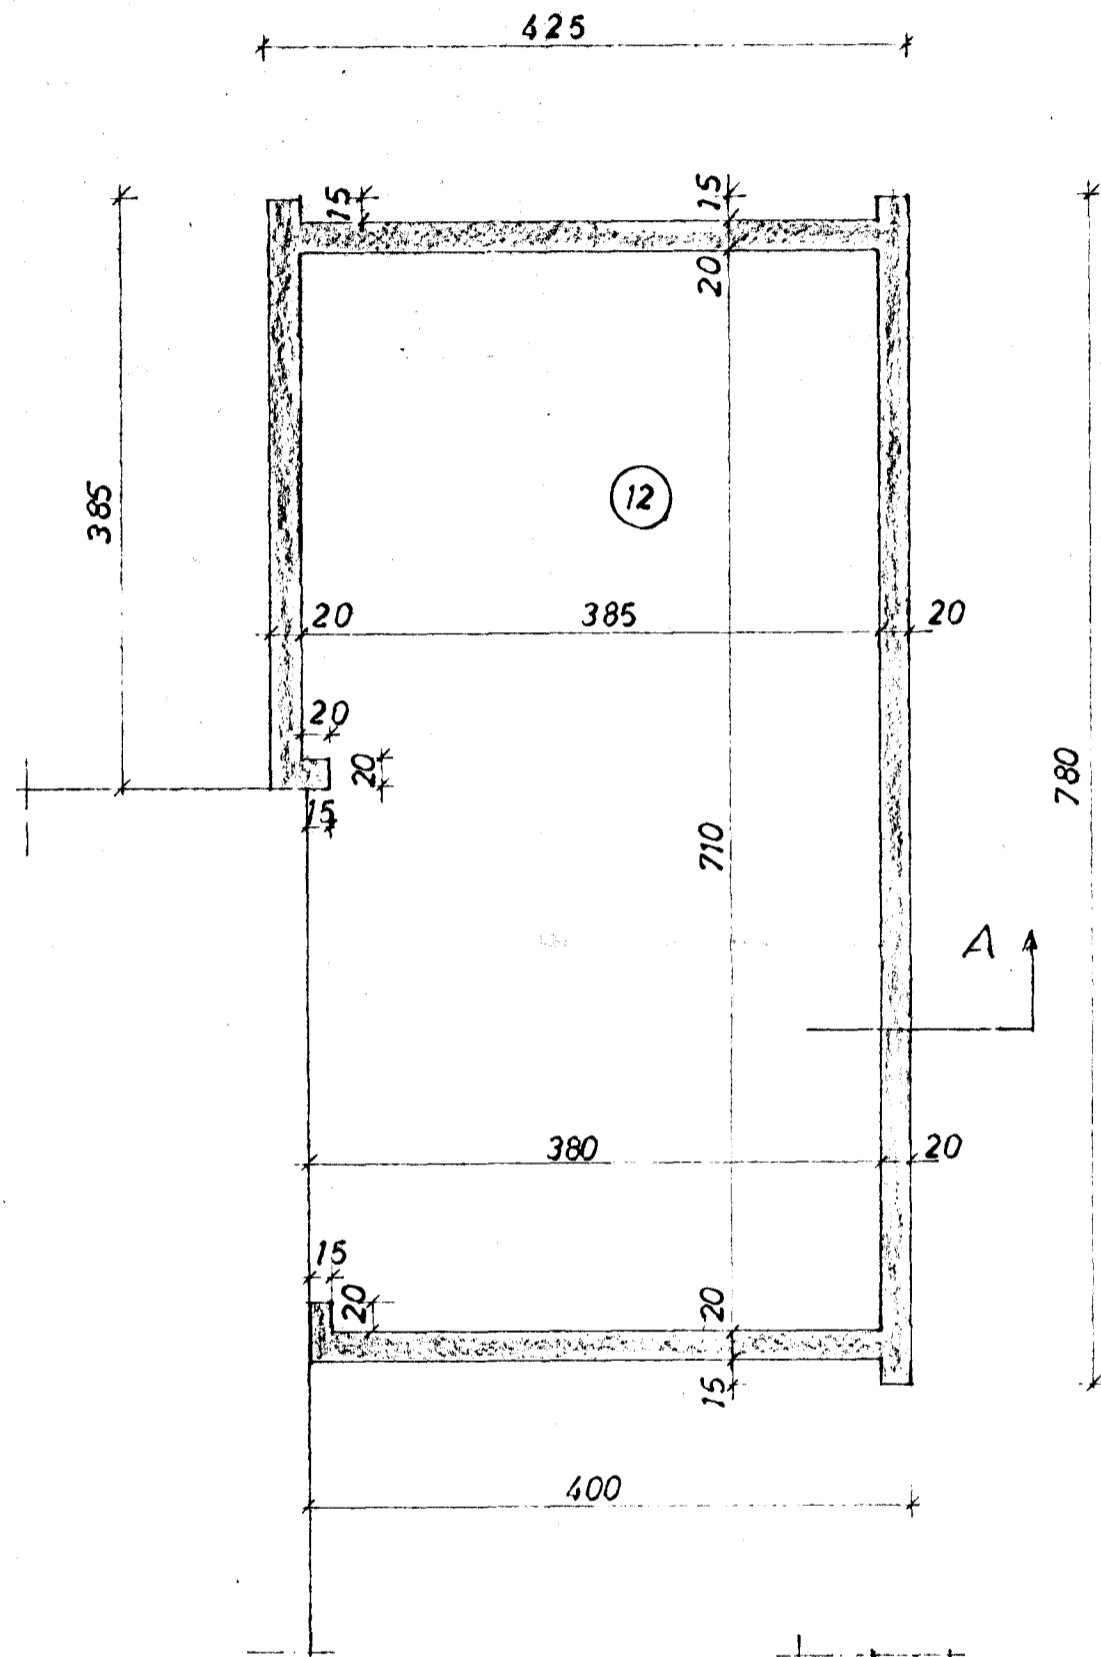



UNDIRSTÖÐUR 1:50

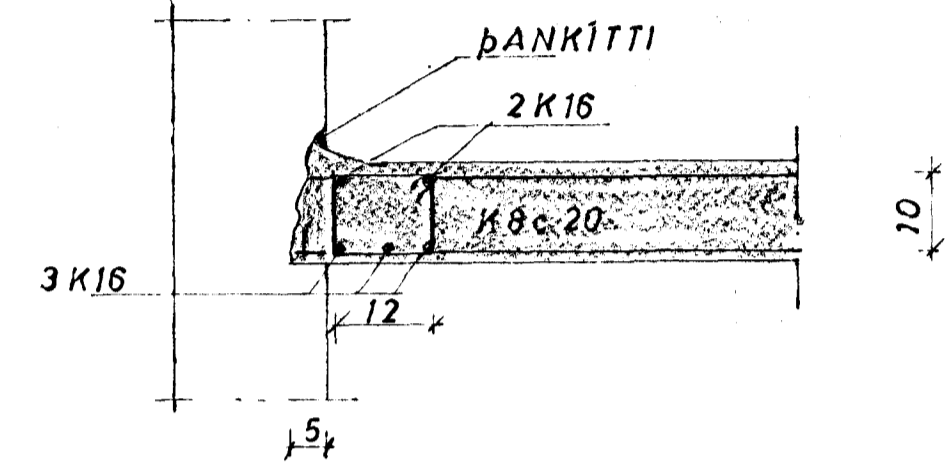

PLATA 1:50

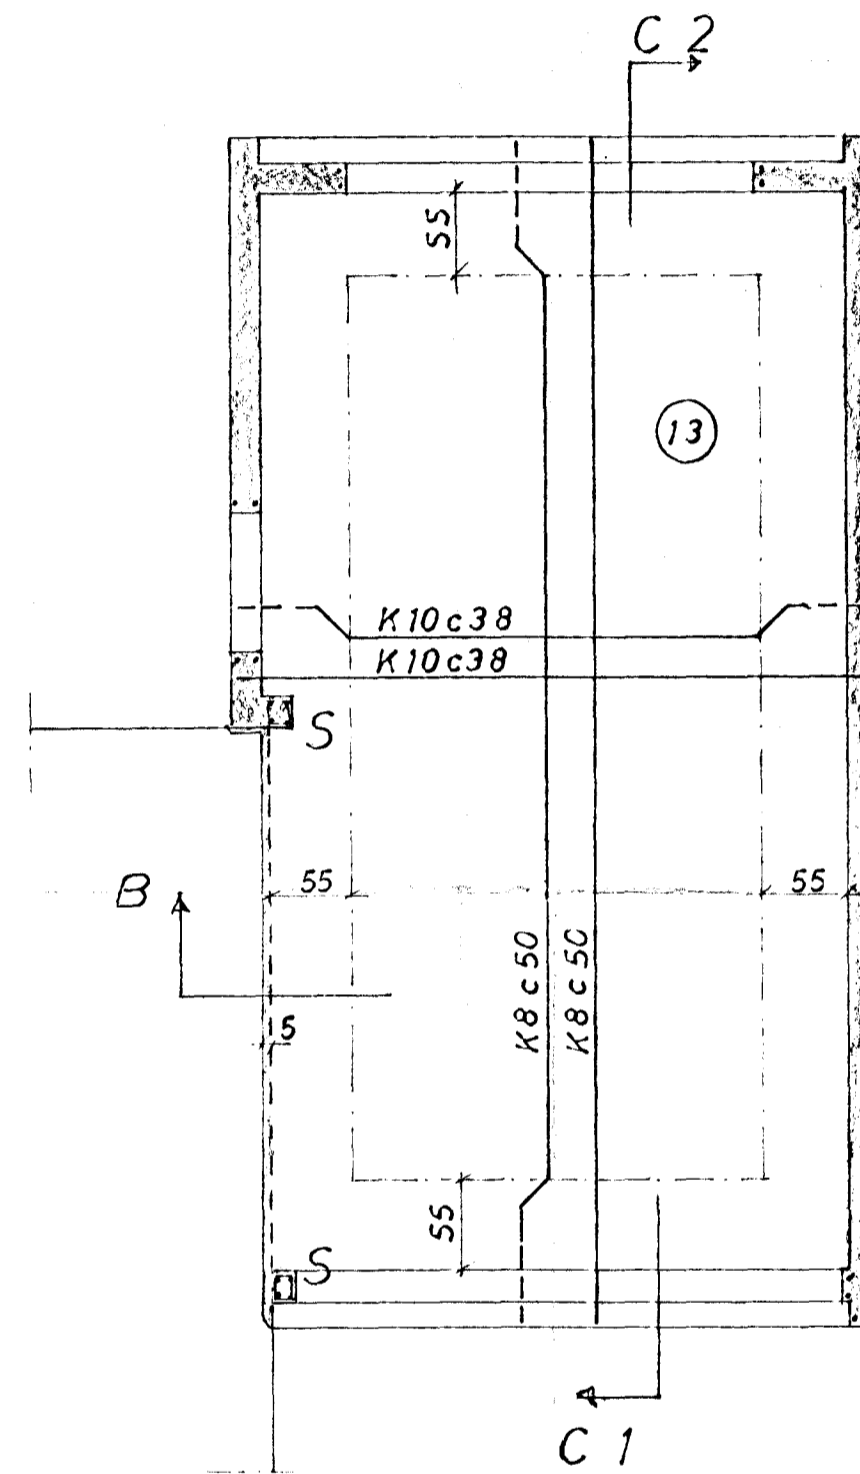


SNID B 1:10

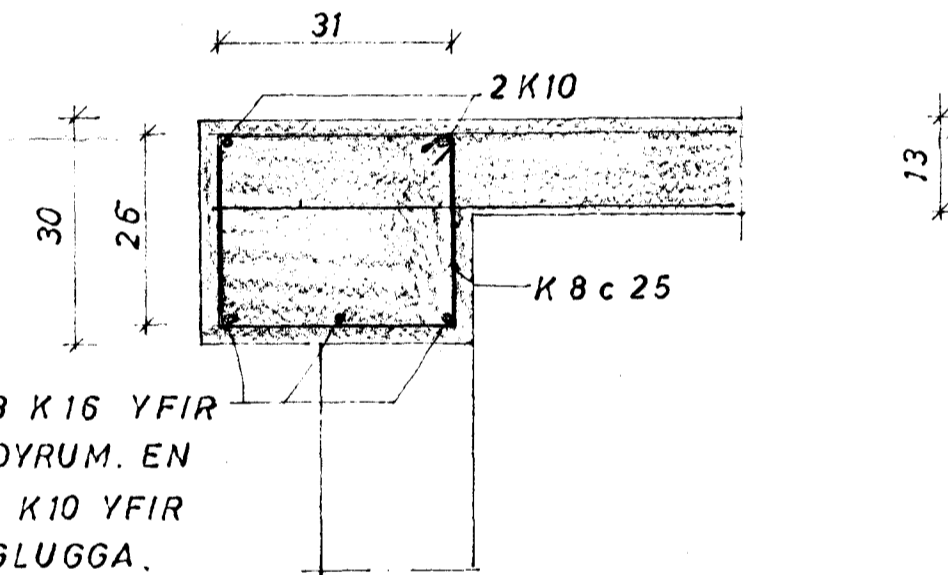


SNID C 1:10

STEYPA Í UNDIRSTÖÐUM OG GÓLFPLÖTU B 150,  
Í VEGGJUM OG LOFTPLÖTU B 200  
K MERKIR KAMBSTÁL KS 40  
c — FJARLÆGD MILLI JÁRNA MIÐJU Á MIÐJU  
⑬ PLÖTUÞYKKT Í cm  
--- TÁKNAR JÁRN Í EFRI BRÚN PLÖTU  
--- NEÐRI ---  
UPPMED,UNDIR OG YFIR MÚROP KOMI 2K10, 60cm ÚT FYRIR OP.

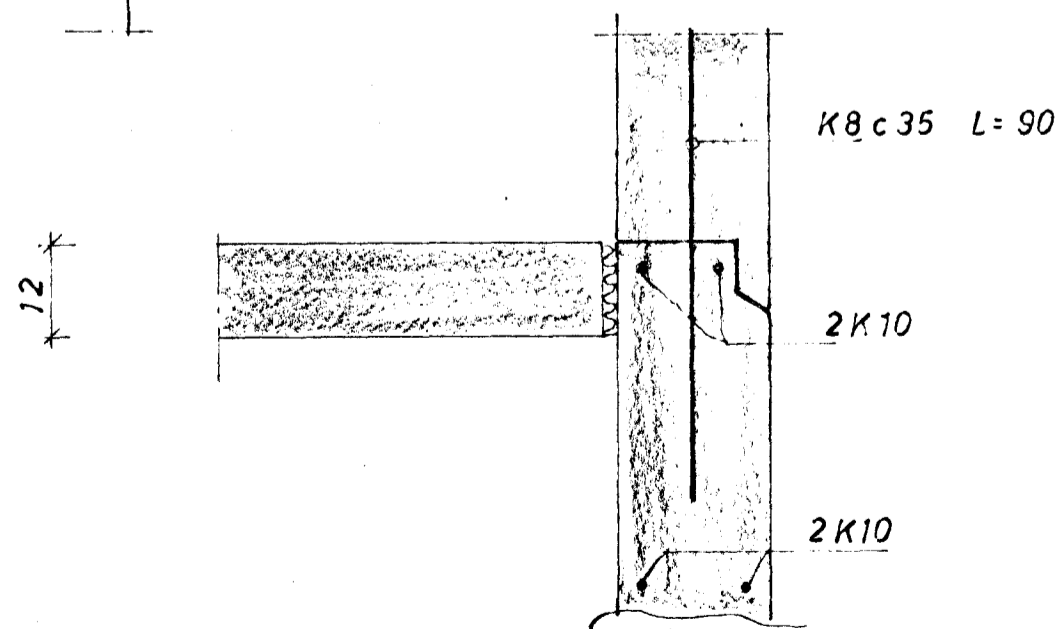

SNID A 1:10

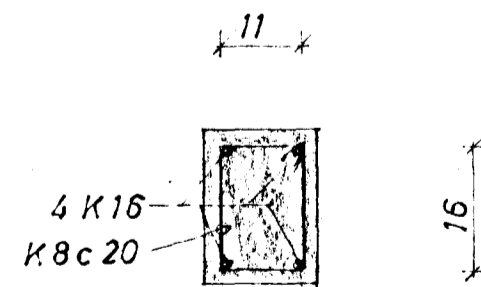

SÚLUR 1:10

BRATTAKINN 26 BÍLGEYMSLA	MÆLIKVARDI 1:10 1:50	VERK 7207	TEIKN NR 1
JÁRNBENT STEINSTEYPA	Hannað: Teiknað: JSB	Yfirfarið: Samb: JSB	DAGS JÚNÍ 72
JÓHANN GUNNAR BERGPÓRSSON VERKFR MVFI KÖLDUKINN 9 - HAFNARFIRÐI - Sími 52895	BREYTT		