


| OFN NR | STADSR | HIITAT KRAL | LENGD MM | HÆD MM | TENGI |
|---------|------------|-------------|----------|--------|-------|
| 101 | BILGESHSLA | 1600 | 2000 | 600 | |
| 102 | AND | 470 | 700 | 600 | |
| 103 | GANGIR | 860 | 800 | 600 | |
| 104 | VS | 300 | 600 | 600 | |
| 105 | STOFA | 1640 | 2300 | 400 | |
| 106 | STOFA | 710 | 1000 | 400 | |
| 107 | GEYMSLA | 550 | 1400 | 600 | |
| 108 | ÞVOTTUR | 300 | 800 | 600 | |
| | | | | | |
| 201 | HERB | 960 | 1400 | 600 | |
| 202 | BAD | 770 | 800 | 600 | |
| 203 | STIÐI | 870 | 800 | 600 | |
| 204 | HÖN | 1310 | 1400 | 600 | |
| 205 | HERB | 850 | 2200 | 600 | |
| 206 | " | 900 | 1400 | 600 | |
| 207 | " | 800 | 1200 | 600 | |
| SAMTALS | | 12910 | | | |

ÁÐUR EN GENGID ER FRÁ OFNAPÖNTUN SKULU ARKITEKT OG TÆKNIFRÆÐINGUR SANNREYNA STÆRÐIR OG AFKÖST OFNA

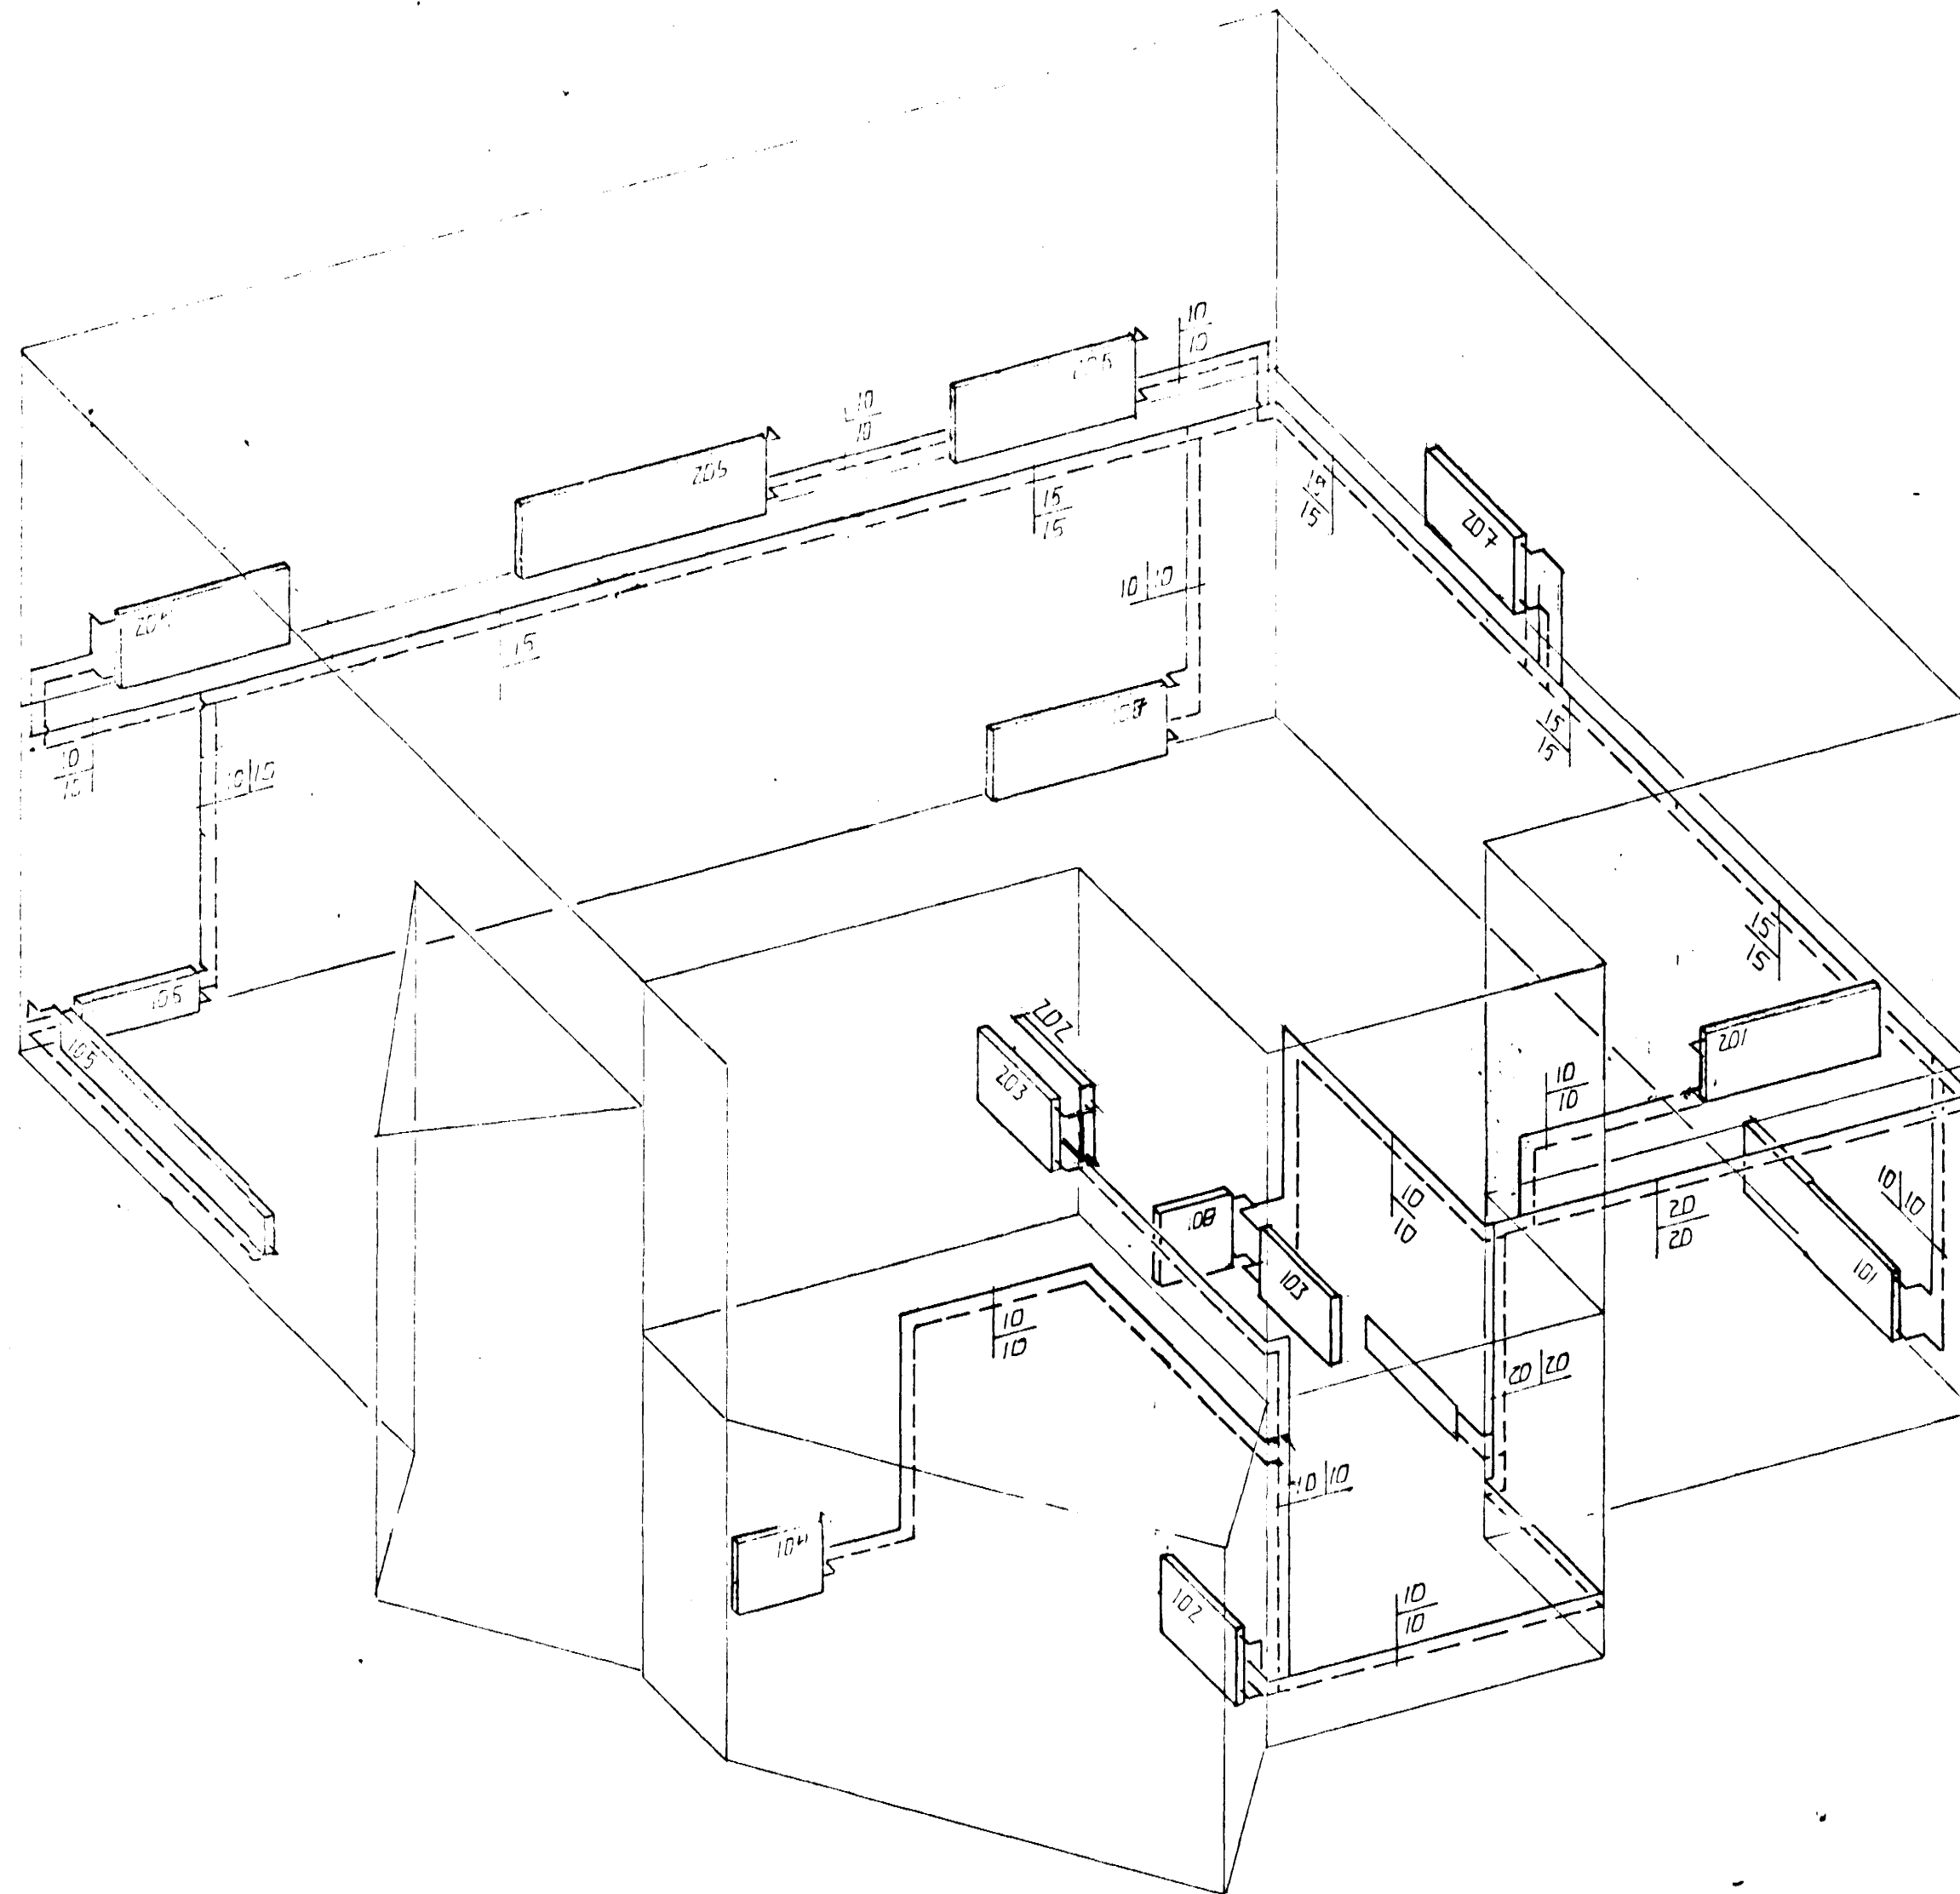

HITALAGNIR. RÚMMYND. 1:50

| | | | |
|-----|-------|----------|-------|
| BR. | DAGS. | EDLI BR. | SIGN. |
| | | | |
| | | | |
| | | | |
| | | | |
| | | | |

BRATTAKINN 3
HAFNARFIRÐI

HITALAGNIR

DAGS. JULI 96
 VERK NR. 9548
 TEIKN NR. 2-05
 HANNAÐ 11. 97
 TEIKNAD d.u.
 YFIRFARID

15. JÚLÍ 1997



TSF TILMÁL JÓNASTA
 SIGURDAR ÞORJESSONAR IT