




SNID 1. 1:20

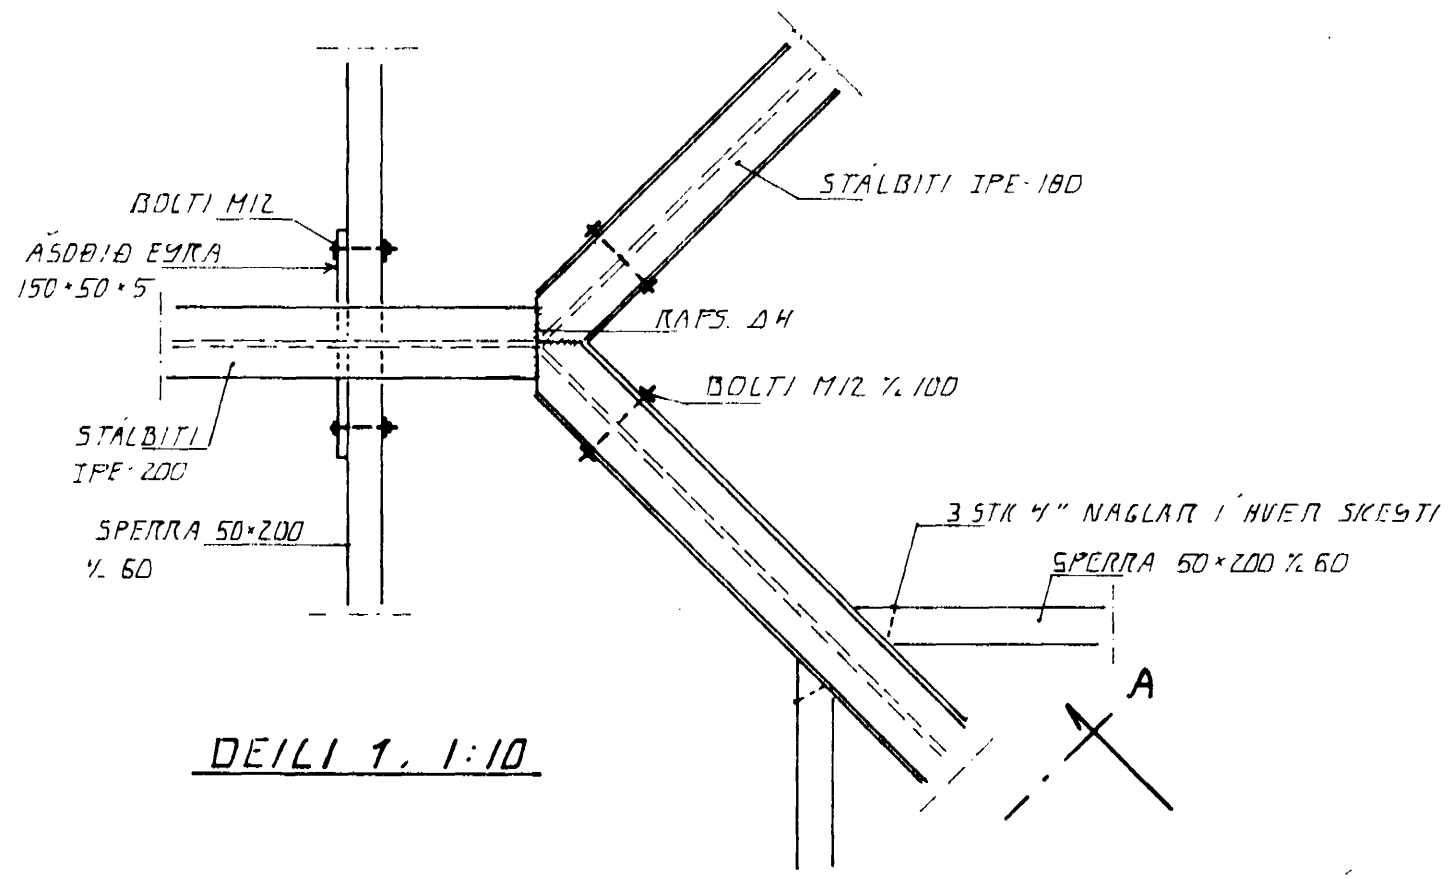


DEILI 1. 1:10

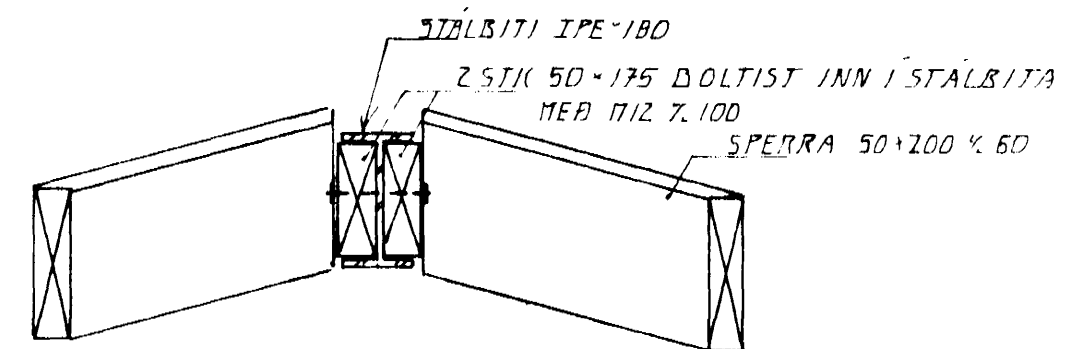

SNID A. 1:10

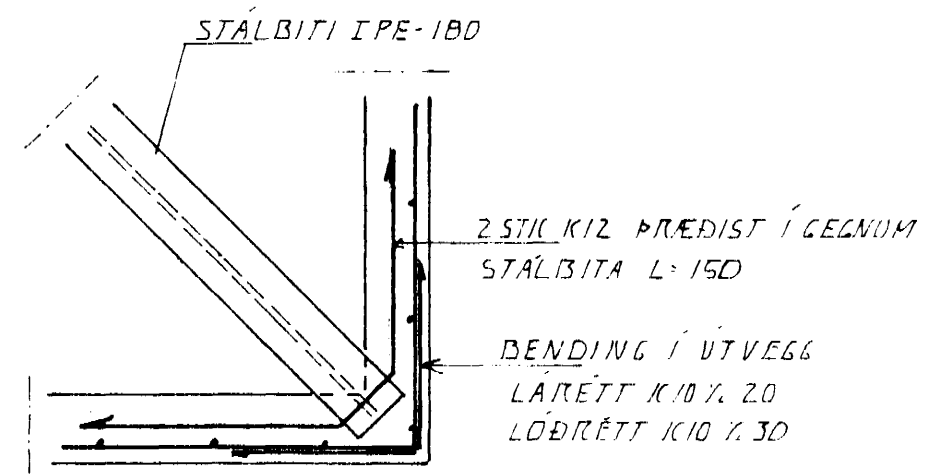

DEILI 2. 1:20

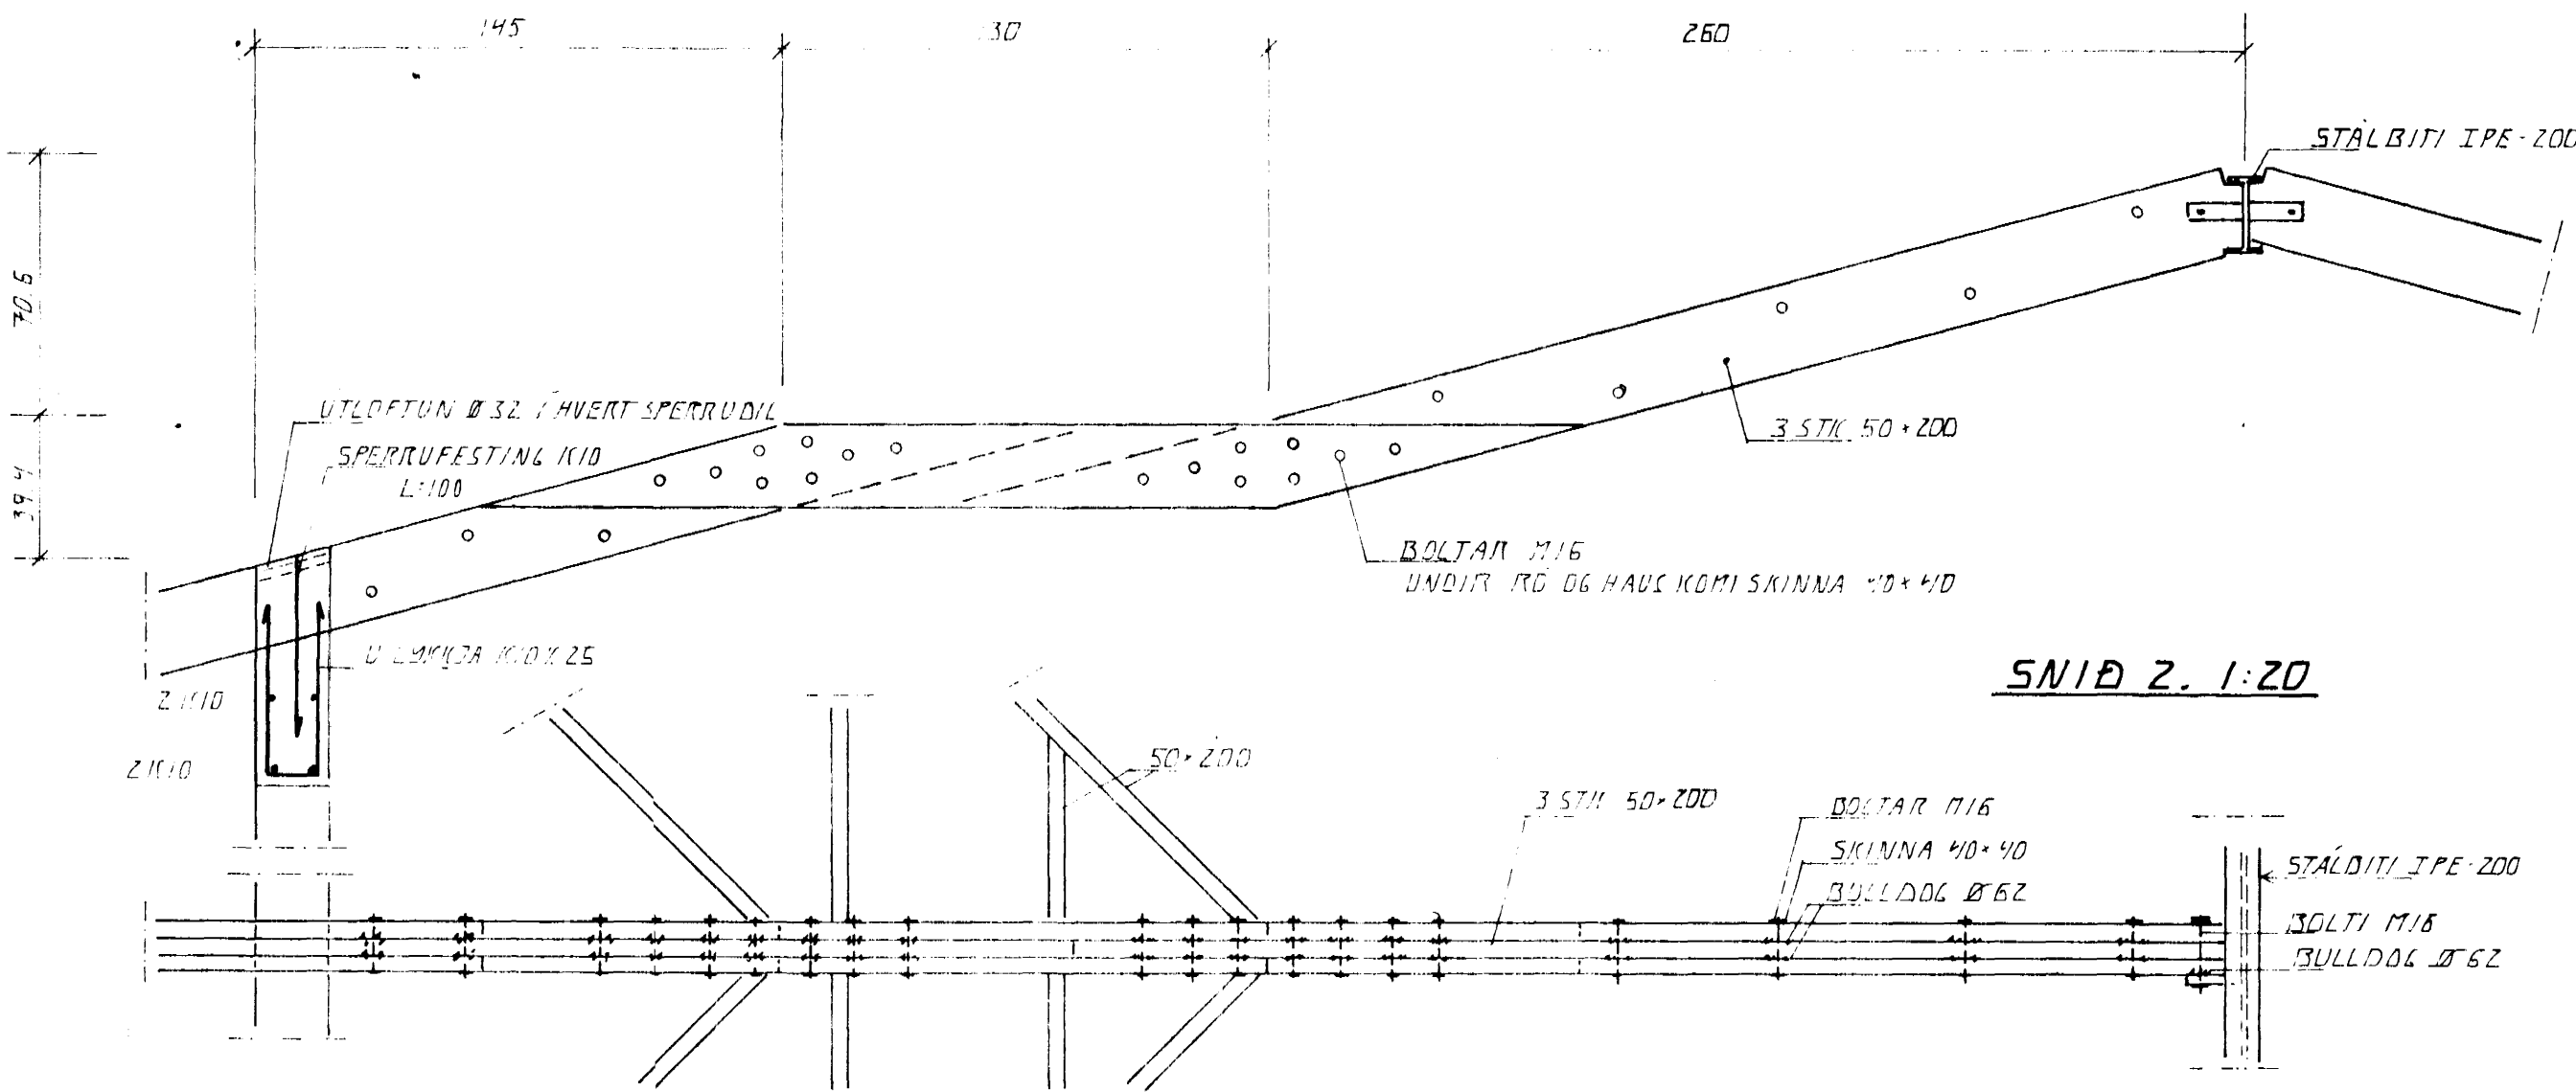

SNID 2. 1:20

SKYRNINGAR

ALMENNAR SKYRNINGAR STAÐC. 1-01
GRUNNMUND FAK STAÐC. 1-04

BR.	DAGS.	EDLI BR.	SIGN.

BRATTAKIUNN 3
HAFNARFIRÐI

ÞAKVIRKI, SÉRMYNDIR

Byggingafultrúi Hafnarjarðar
Algreitt þann

30 MAÍ 1997

Sigurbjartur Halldórsson

DAGS. MAÍ '97
VERK NR. 9546
TEIKN NR. 1-05
HANNAD. A.V. U.D.
TEIKNAD. A.V.

TÆKNIPJÓNUSTA
SIGURDAR ÞORLEIFSSONAR HF

STRANDGÖTU 11 - 220 HAFNAREJÖRÐUR - Sími 54255 - Fax 652375