


SNID 6-6 · 1:20

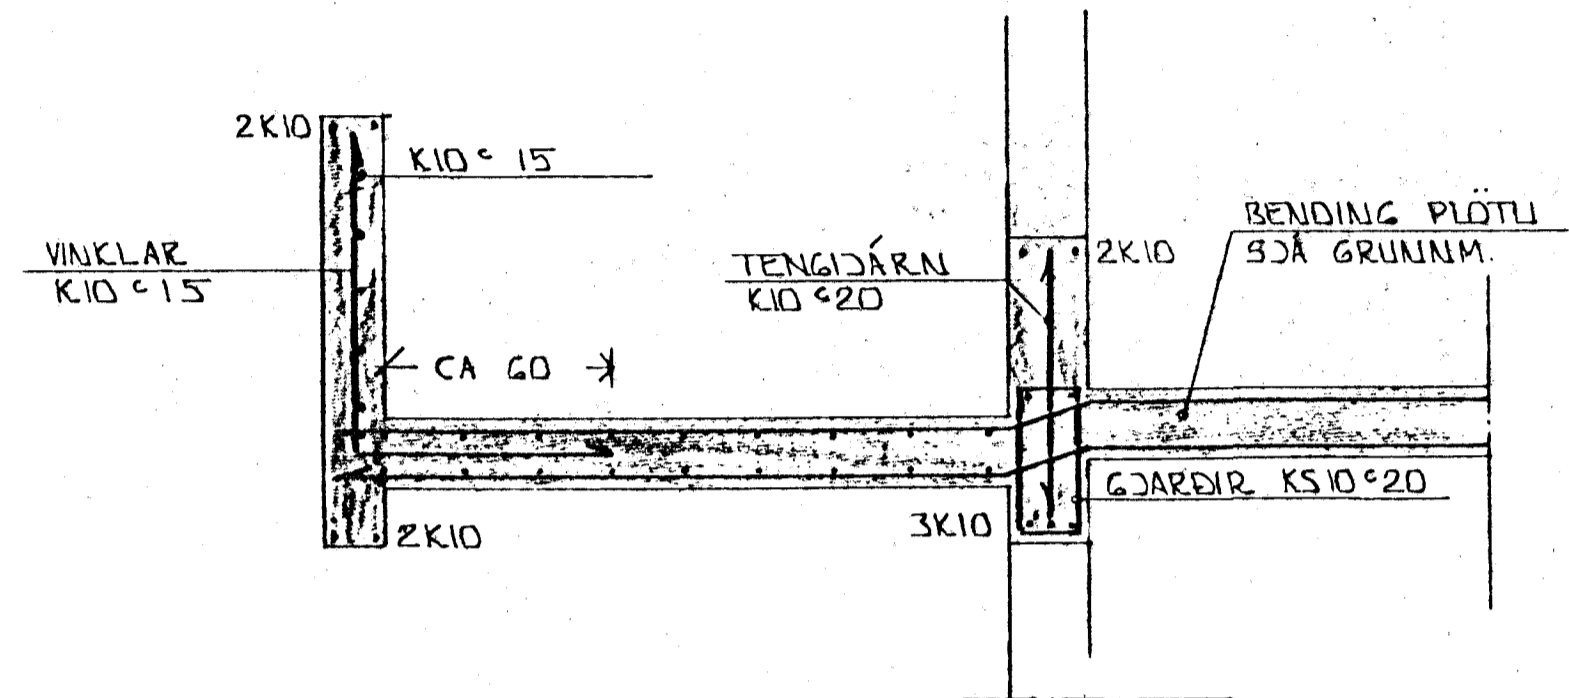


SNID 7-7 · 1:20

SKÝRINGAR

ALMENNAR SKÝRINGAR SJÁ ISL. NR. 1-01.

1200 1990

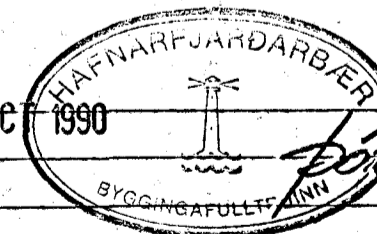

Sigurður Þorleifsson

DR. NR.	DAGS	EDLI BREVTINGAR	SIGN.
BRÁTTHOLT 1 HAFNARFIRÐI			DAGS. SÉRT. 90
BURÐARVIRKI - SNID			HANNA
MELKV. 1:20			TEIKNAD <i>Ch</i>
SIGURÐUR ÞORLEIFSSON TEKNIRÁÐINGUR F.T.T.F.I.			VERK NR. 9035
STRANDGÖTU 11 HAFNARFIRÐI SÍMI 54751			BLADNR. 1-08