



SNID 8-B • 1:10

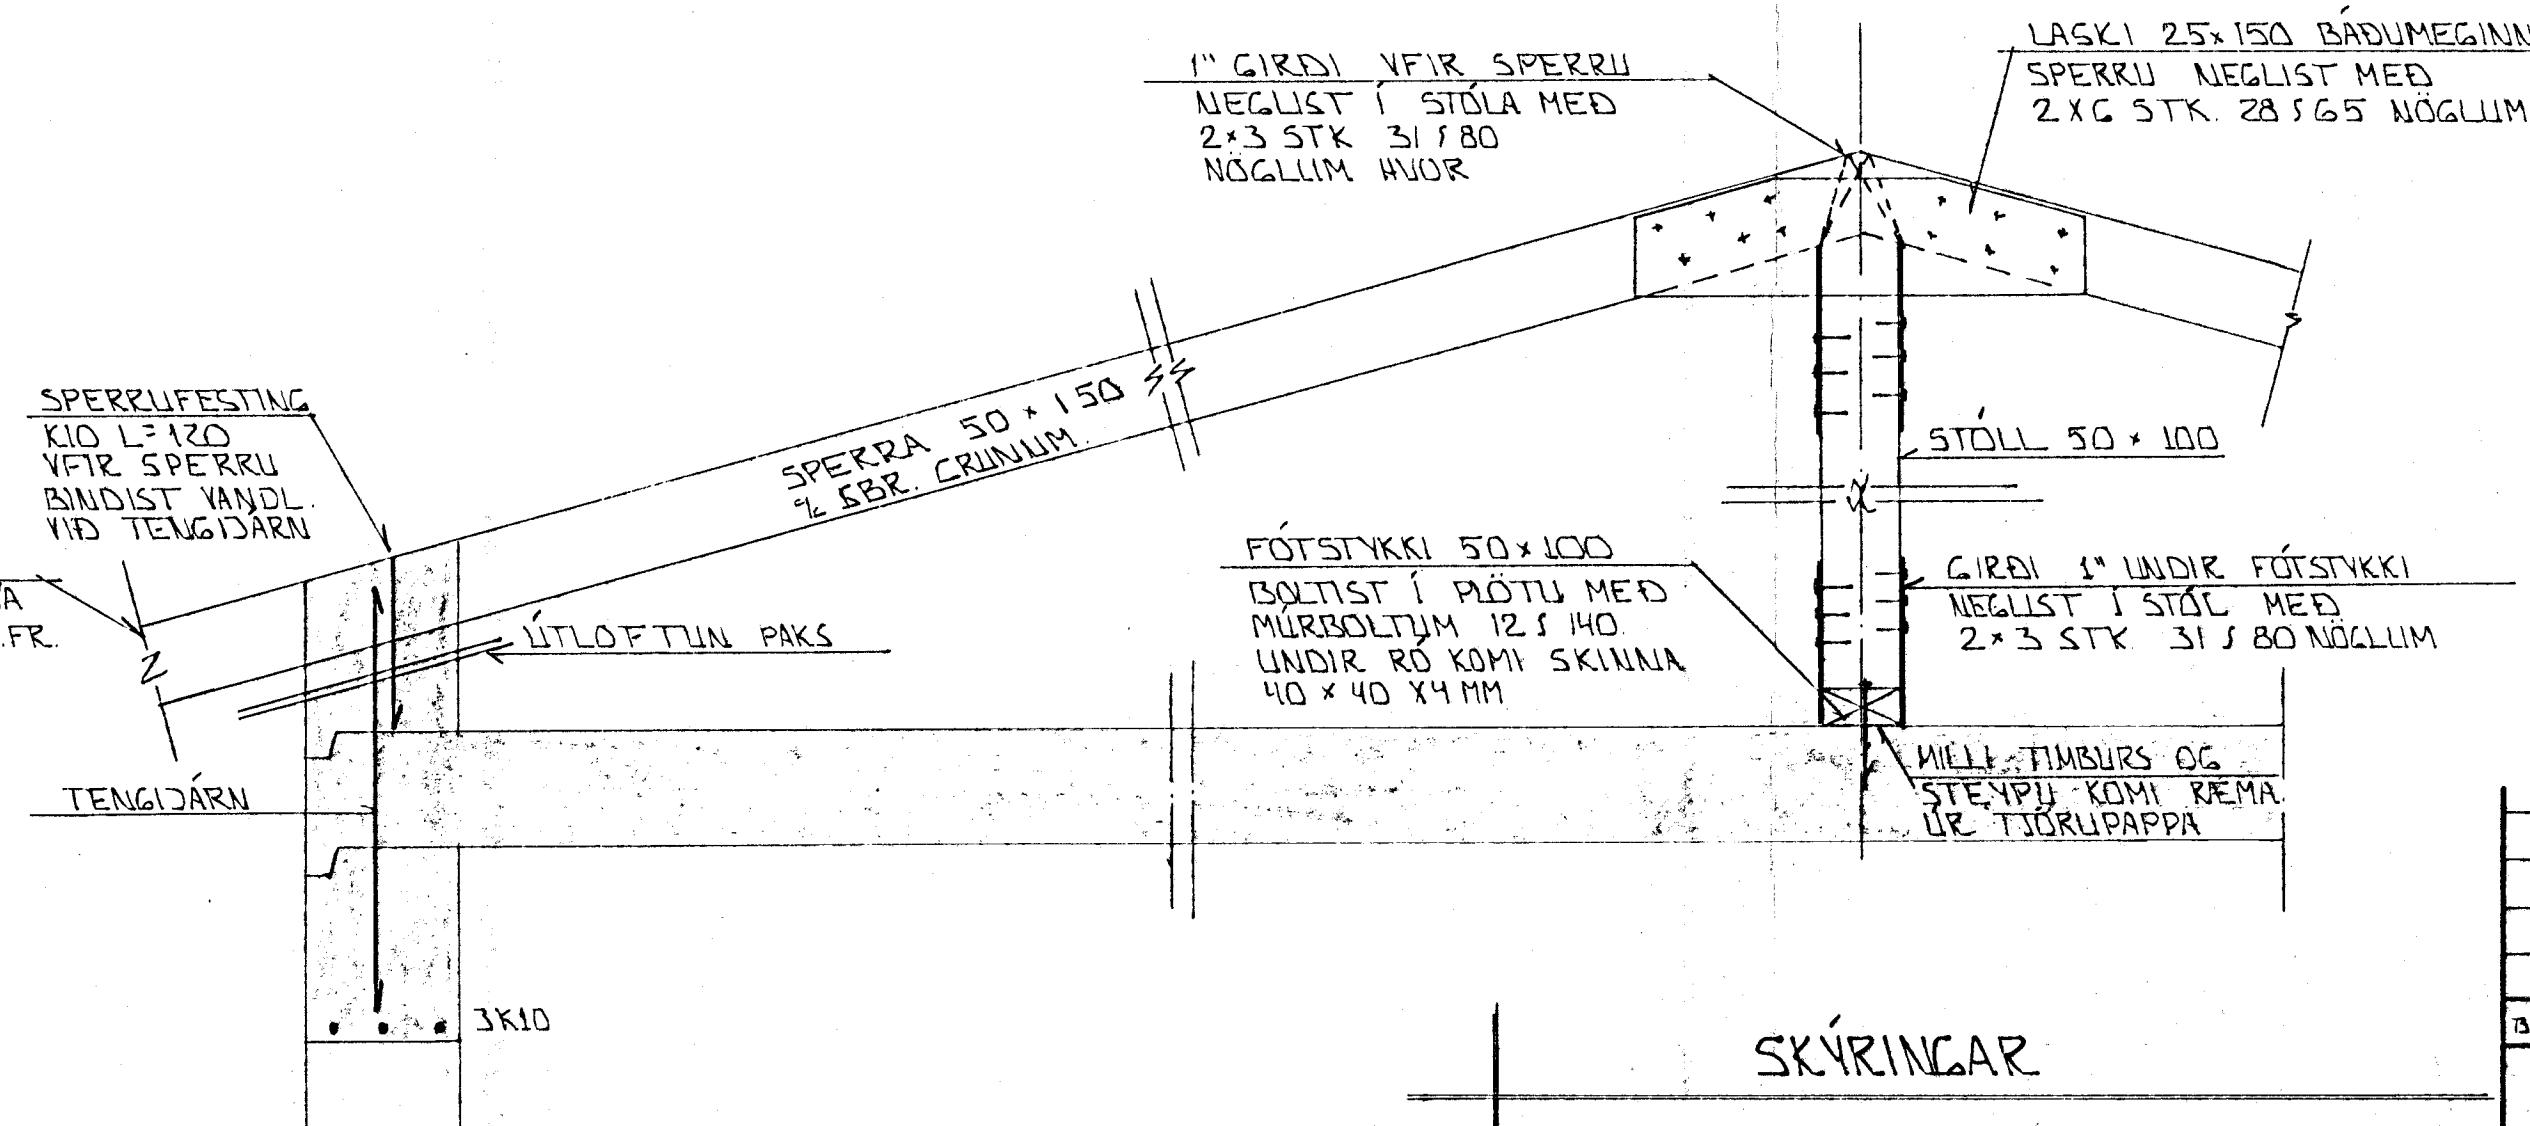

SNID 9-9 • 1:10

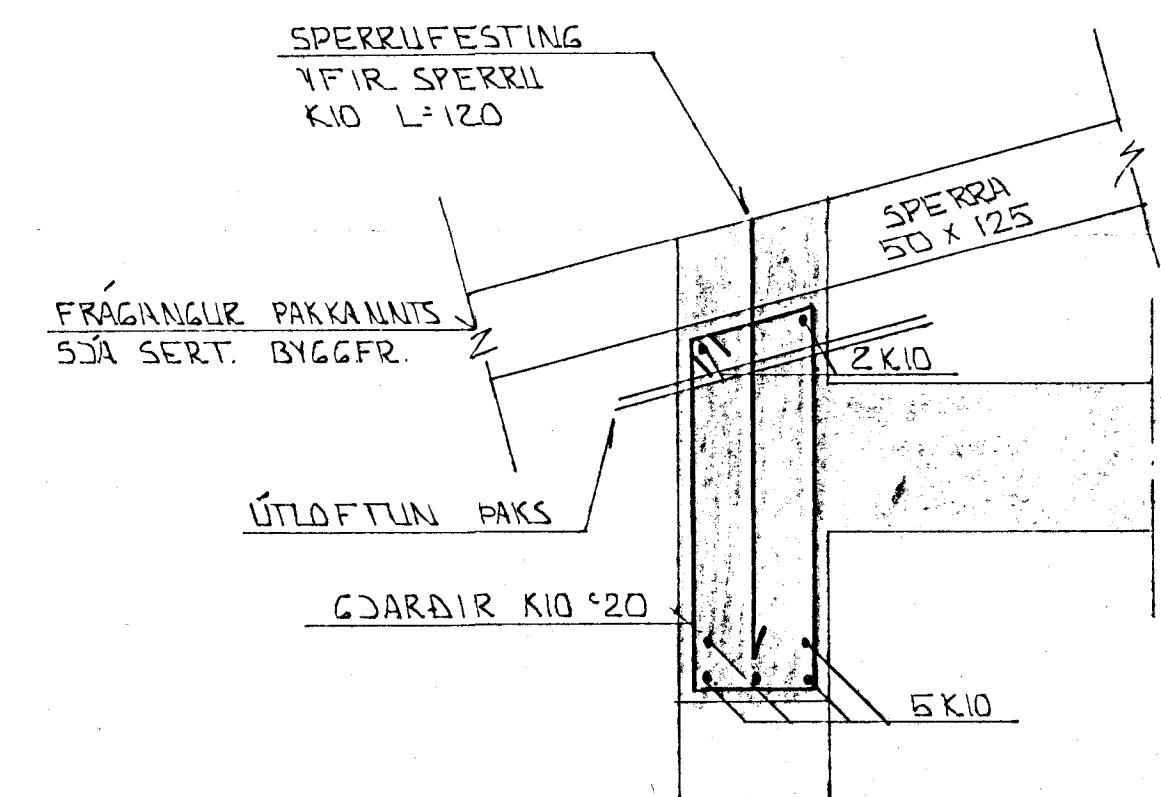

SNID 10 YFIR SVALAGLIGGUM • 1:10

BR.NR.	DAGS.	EOLI BREVTINGAR	SIGN.
			DAGS. SEPT '90
			HANNAB
			TEKNAD
			VERK NR.
			5035
BRATTHOLT 1 HAFNARFIRDI			
PAKURKI: SNID			
MÆLIKV. 1:10			
SIGURÐUR ÞORLEIFSSON TEKNIFRÉDINGUR F.T.F.I.			
STRANDGÖTU 11 HAFNARFIRDI SÍMI 54751/64255			
BLÁÐ NR. 1-10			