



SNID 8-8 • 1:10

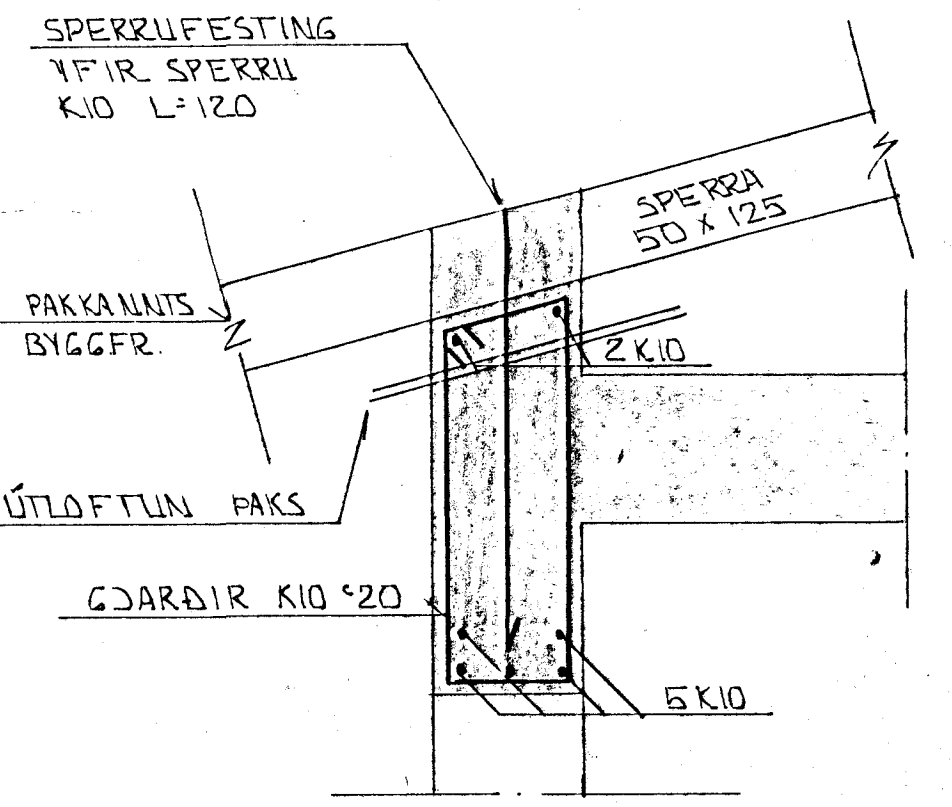


SNID 10 YFIR SVALAGLUGGUM • 1:10

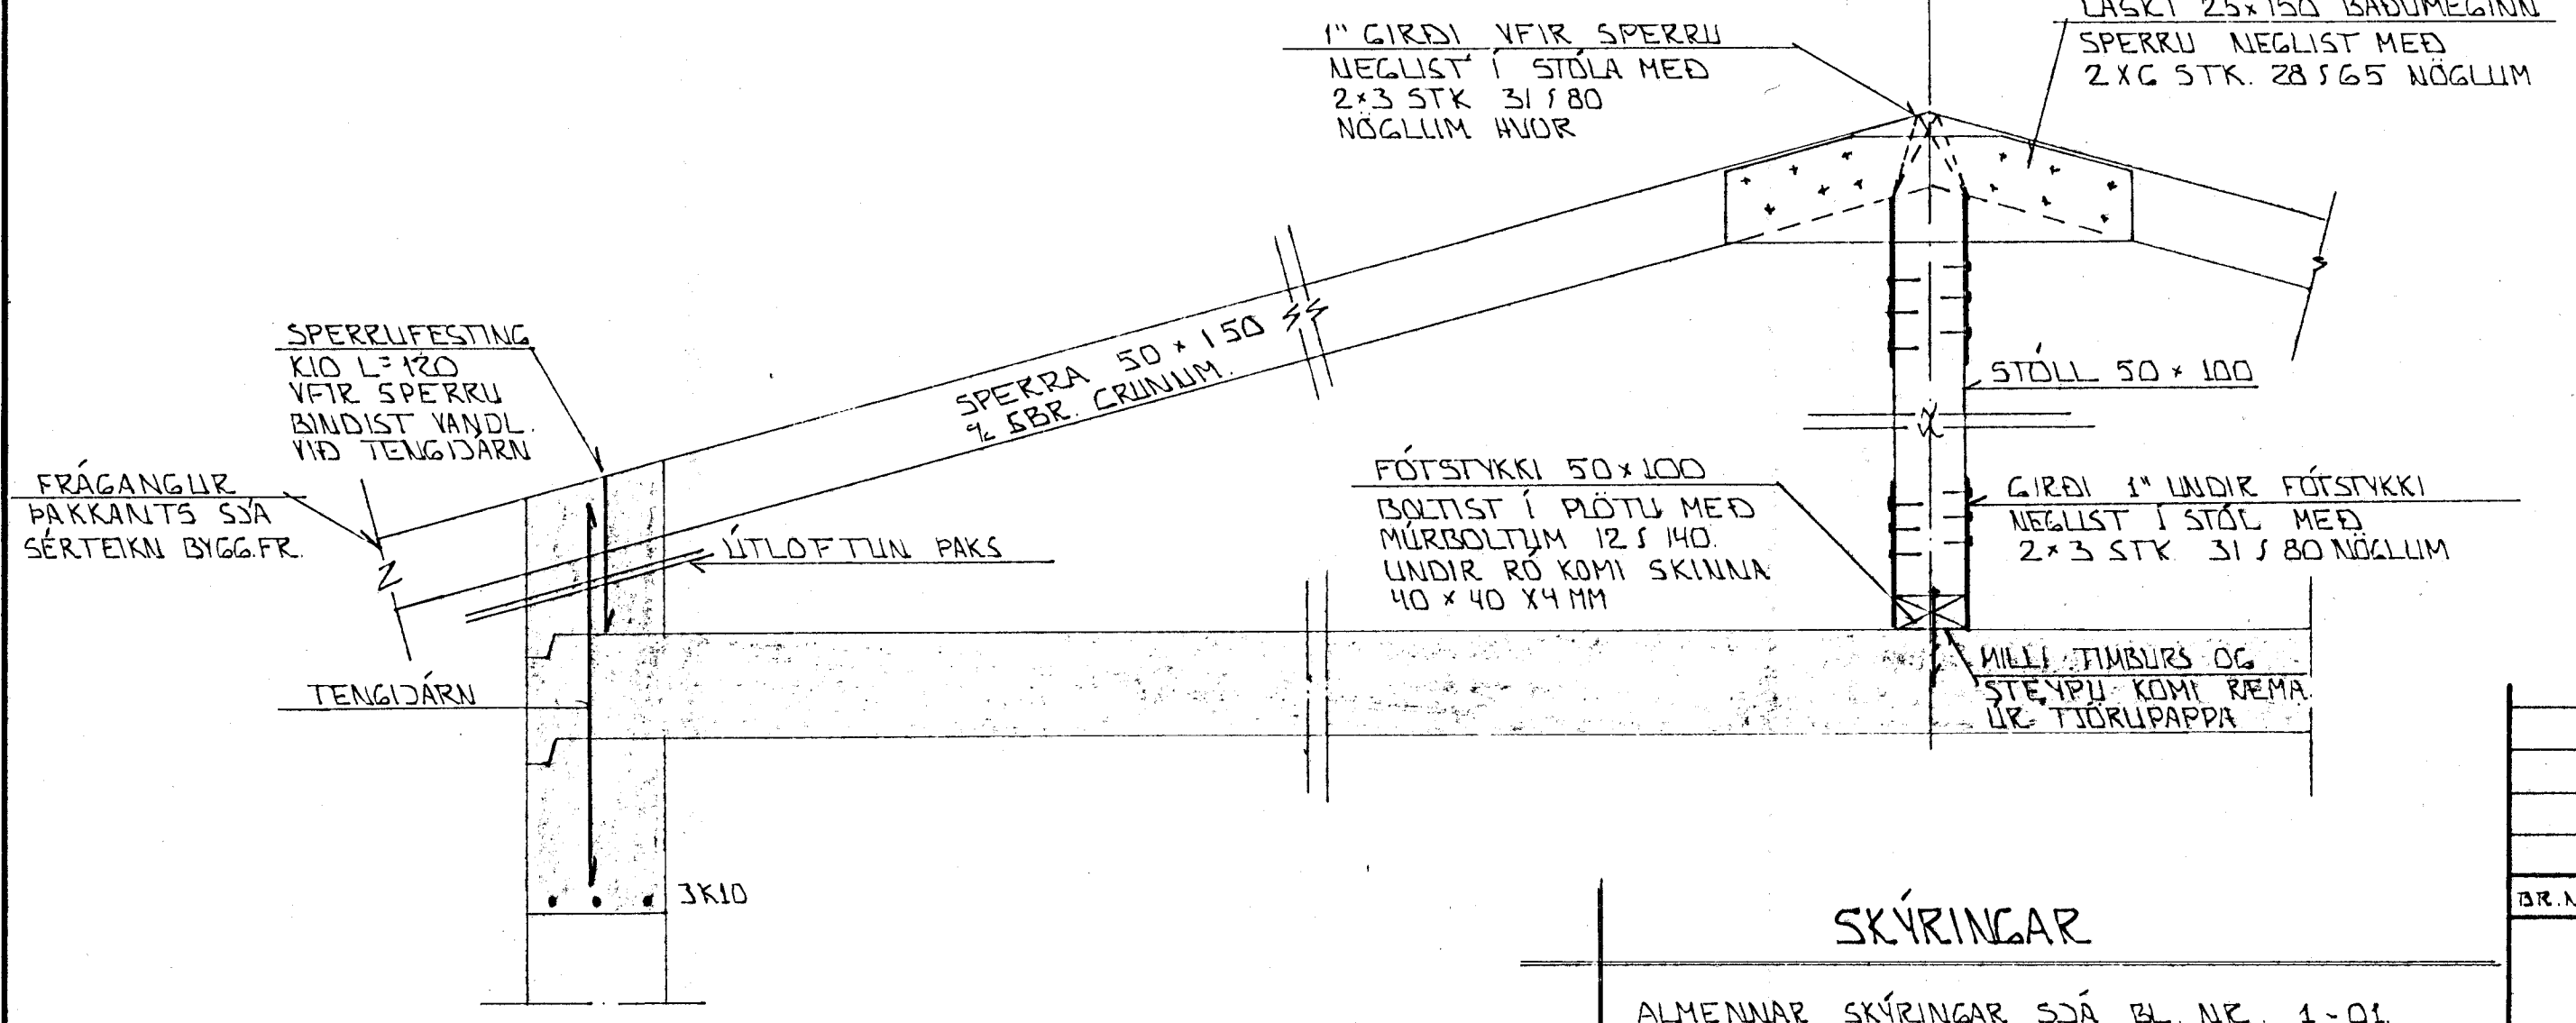

SNID 9-9 • 1:10

SKÝRINGAR

ALMENNAR SKÝRINGAR SJÁ BL. NR. 1-01.

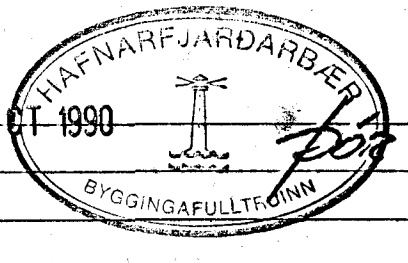12-001 1990

 Sigurður Þorleifsson

DR. NR.	DAGS	EÐLI BREVTINGAR	SIGN.
BRATTHOLT 1 HAFNARFIRÐI			DAGS. SEPT '90
PAKURKI: SNID			HANNAÐ
MELIKV. 1:10			TEIKNAD
SIGURÐUR ÞORLEIFSSON			VERK NR. 9035
STRANDGÖTU 11 HAFNARFIRÐI SÍMI 54751/54755			BLADNR. 1-10