



SNID 6-6 · 1:20

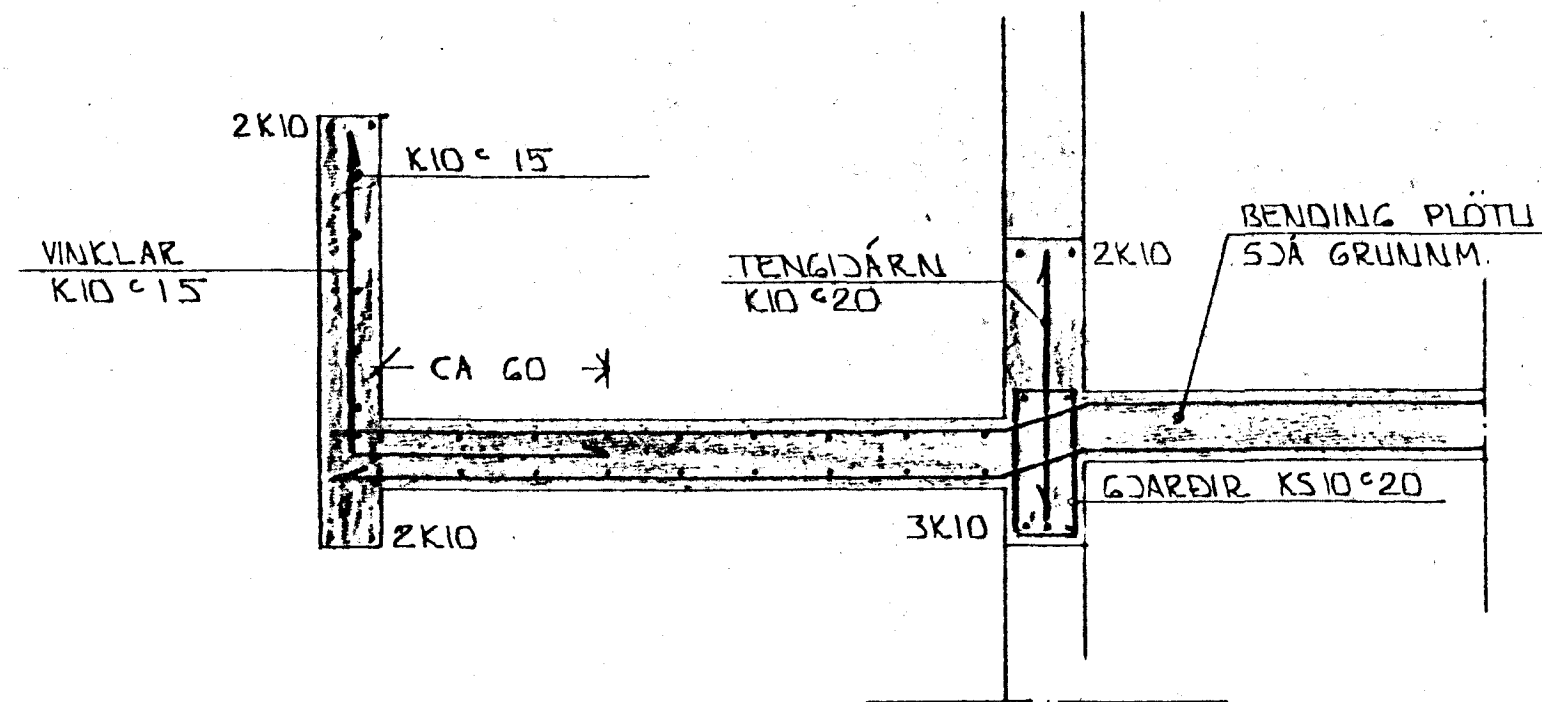

SNID 7-7 · 1:20

SKÝRINGAR

ALMENNAR SKÝRINGAR SJÁ ISL. NR. 1-01.

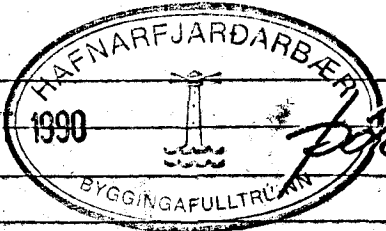12.06.1990			
BR.NR.	DAGS	EDLI BREVTINGAR	SIGN.
BRÁTTHOLT 1 HAFNARFIRÐI		DAGS SEPT '90	
BURÐARVIRKI - SNID		HAUJAS	
MELIKV. 1:20		TEIKNAD <i>GH</i>	
SIGURÐUR ÞORLEIFSSON TEKNIFRÉÐINGUR F.T.F.I.		VERK NR. 9035	
STRANDGÓTU 11 HAFNARFIRÐI SÍMI 54751		BLAÐNR. 1-08	