



SNID 8-8 • 1:10

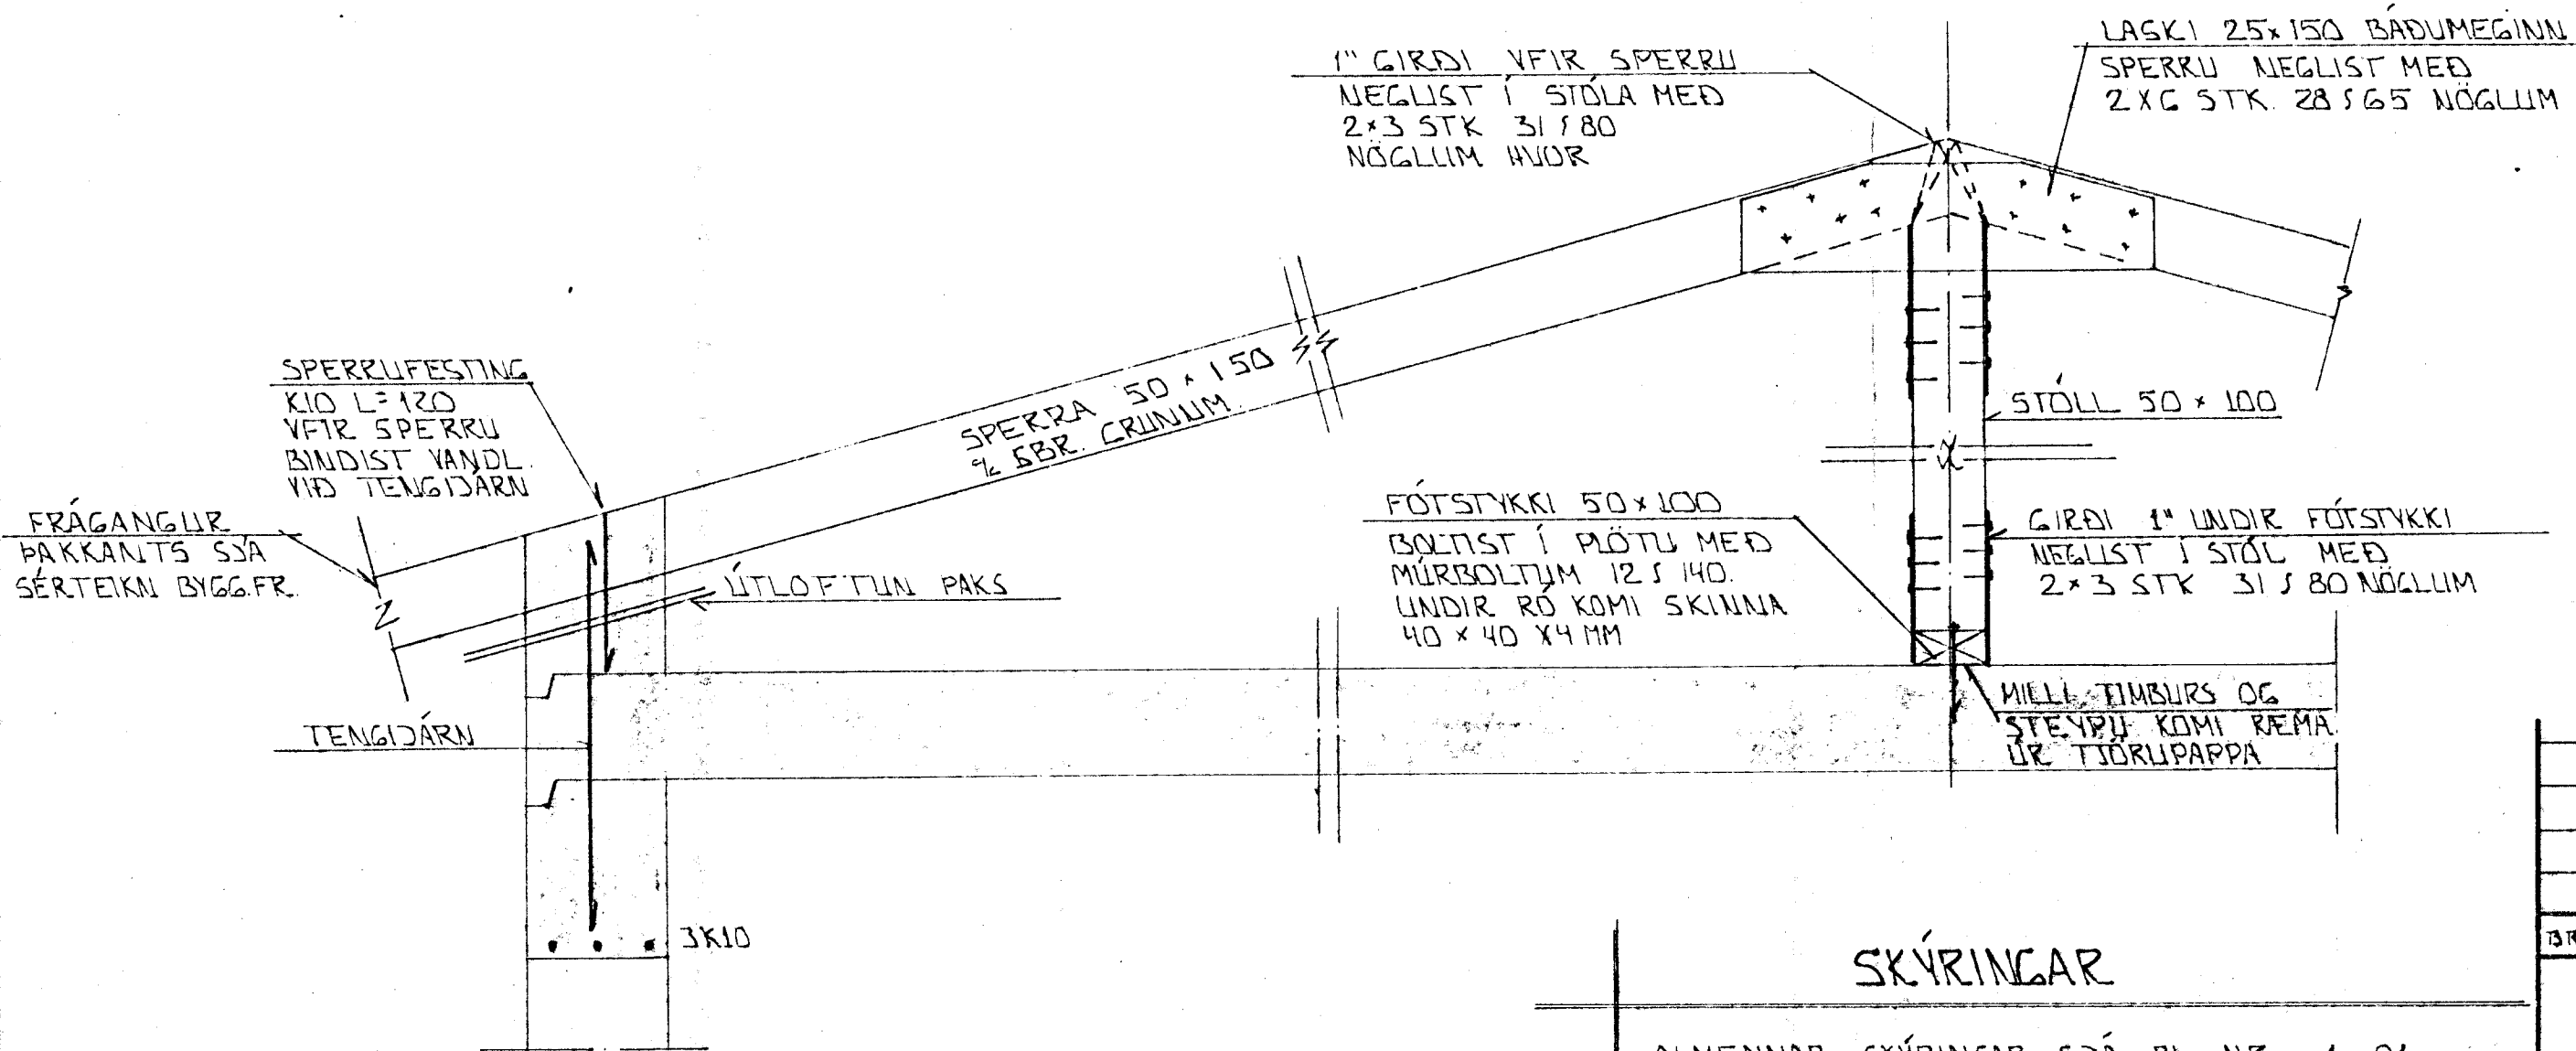


SNID 9-9 • 1:10

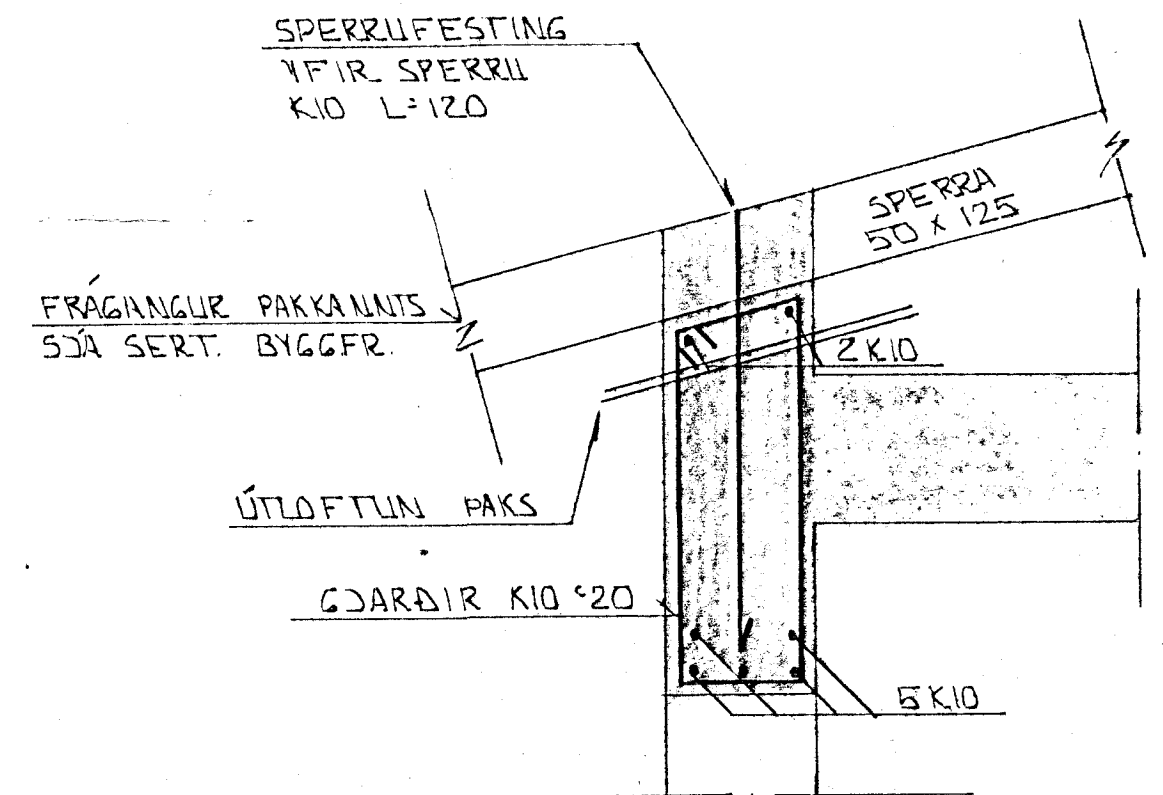

SNID 10 YFIR SVALAGLUGGUM • 1:10

SKÝRINGAR

ALMENNAR SKÝRINGAR SÁ BL. NR. 1-01

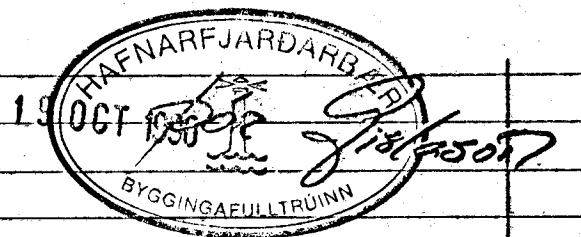

BR. NR.	DAGS	EDLI BREVTINGAR	SIGN.
			DAGS. SEPT '90
			HANNA
			TEIKNAD
			VERK NR. 9035
			BLADNR. 1-10

BRATTHOLT 3 HAFNARFIRÐI
PAKVIK: SNID

MELIKV. 1:10

SIGURÐUR ÞORLEIFSSON TEKNIFRÆÐINGUR F. V. Þ.

STRANDGÖTU 11 HAFNARFIRÐI SÍMI 54751/54255