



SNID 8-8 • 1:10

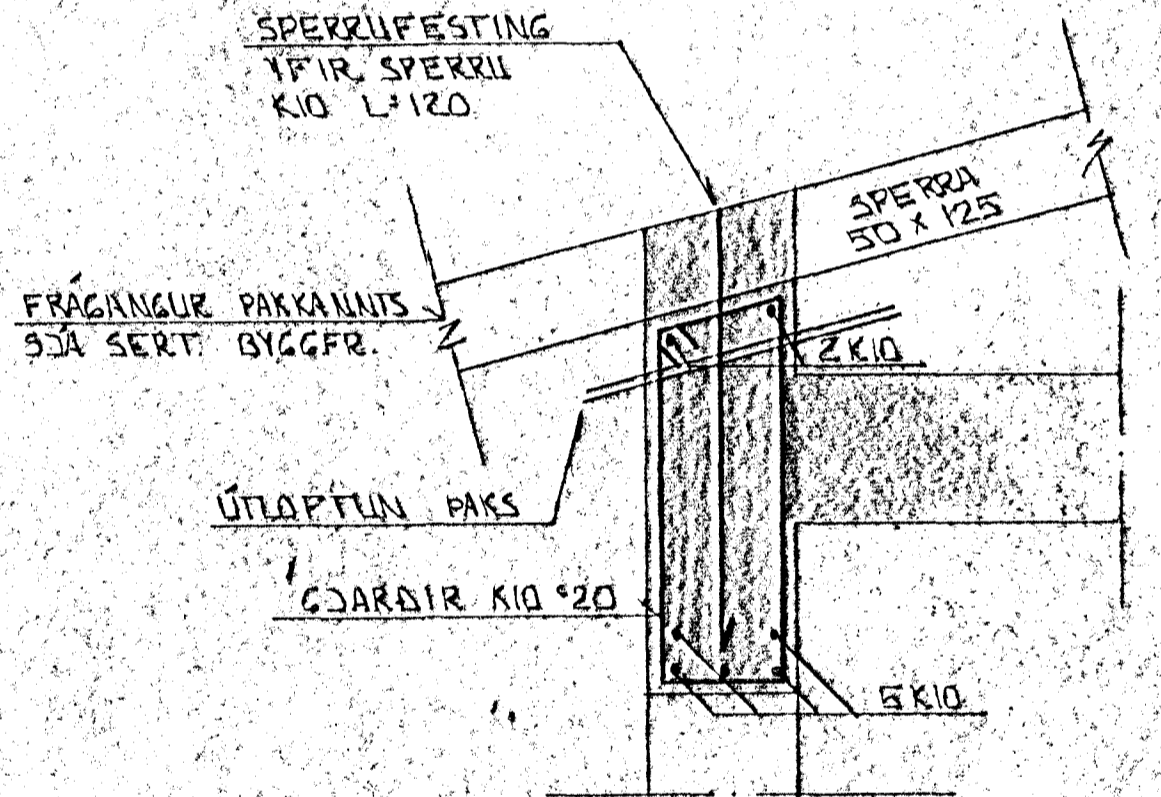


SNID 10 YFIR SVAGAUGLIGGUM • 1:10

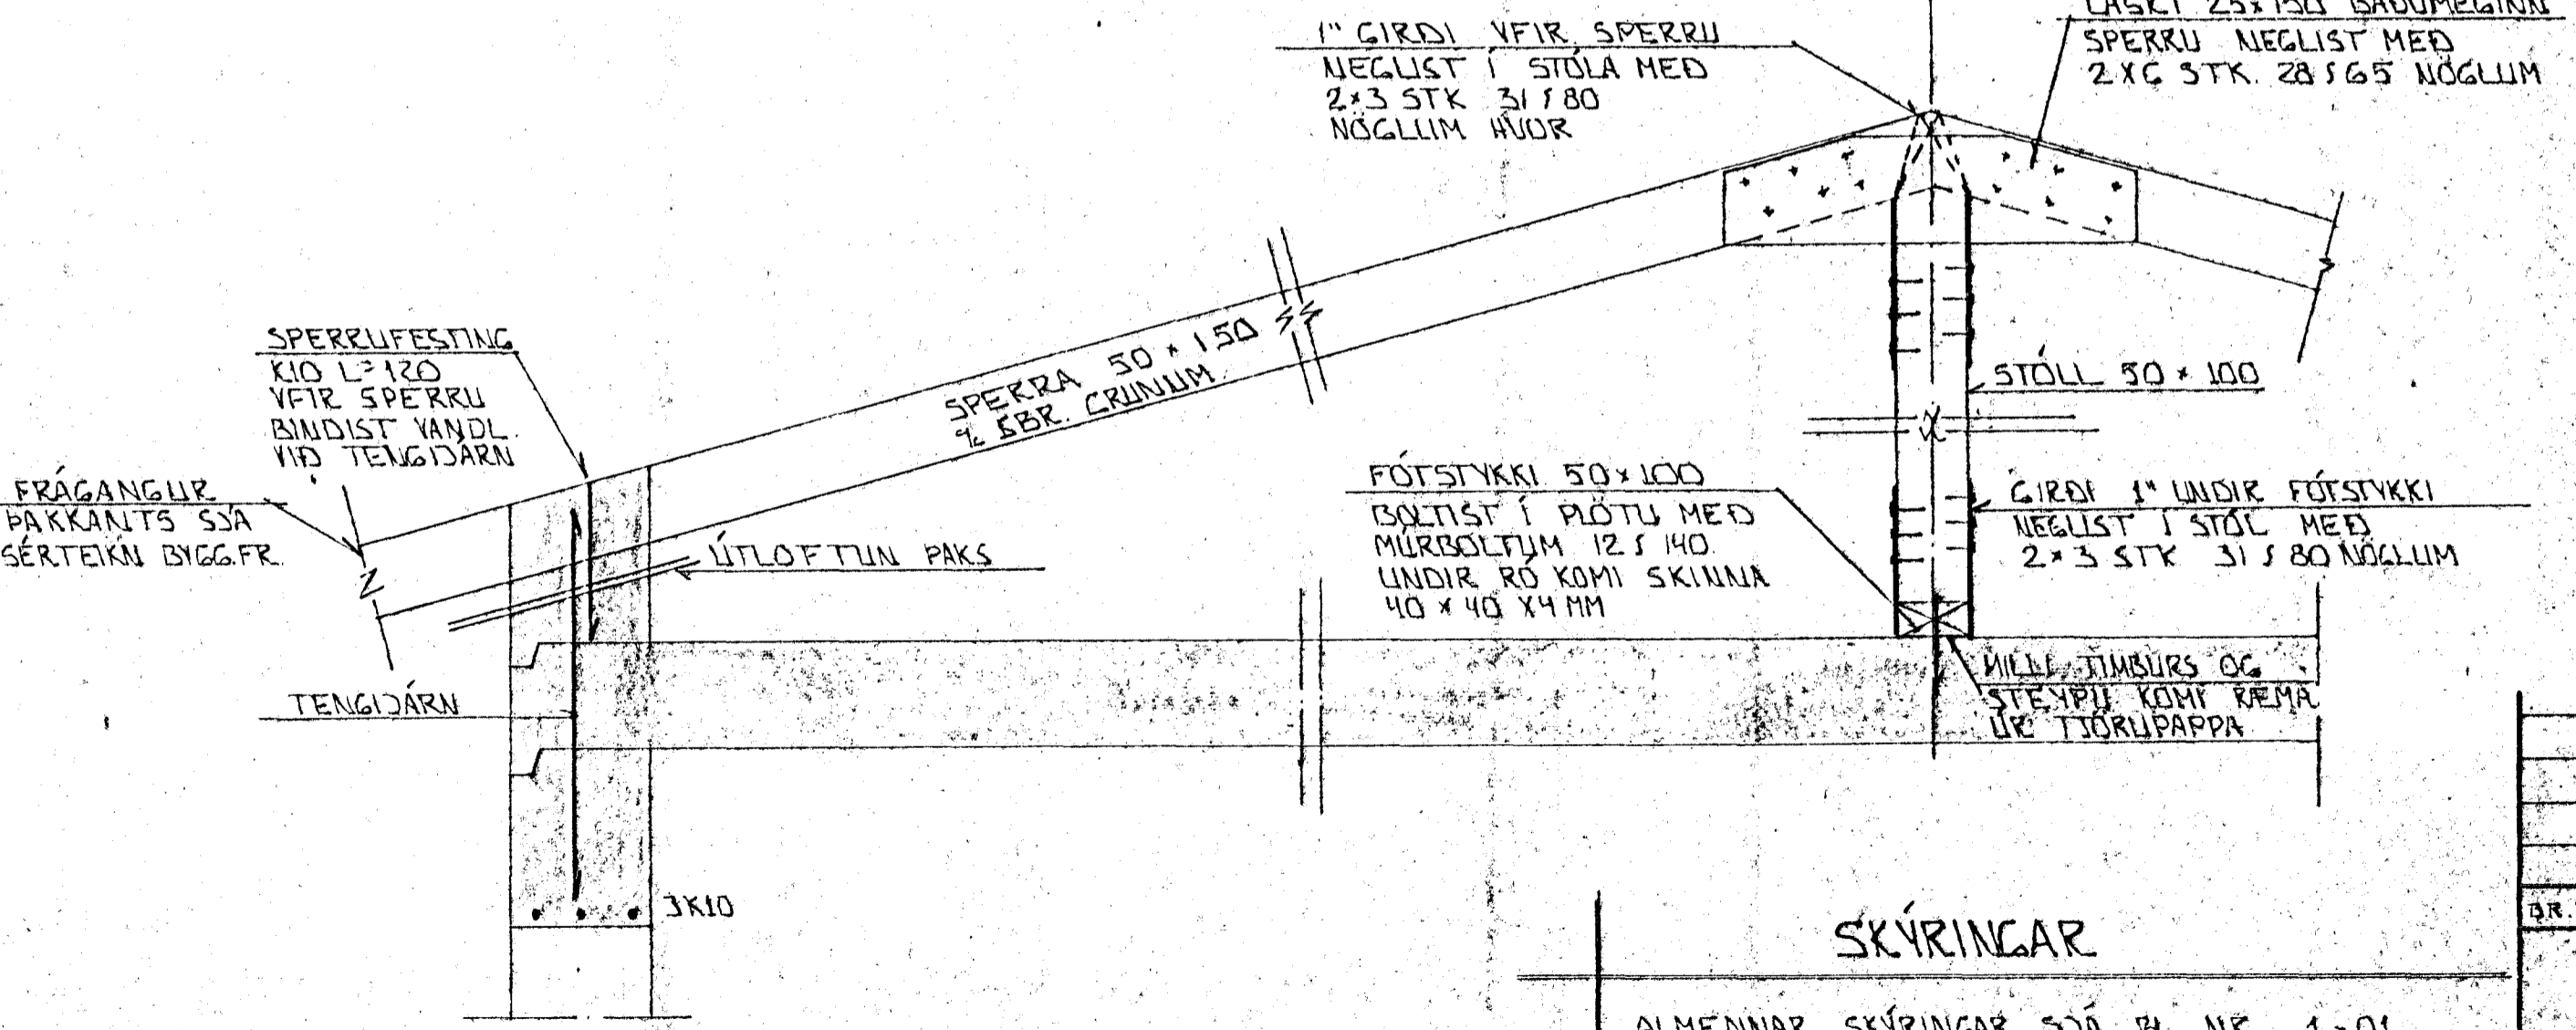

SNID 9-9 • 1:10

SKÝRINGAR

ALMENNAR SKÝRINGAR SJA BL. NR. 1-01

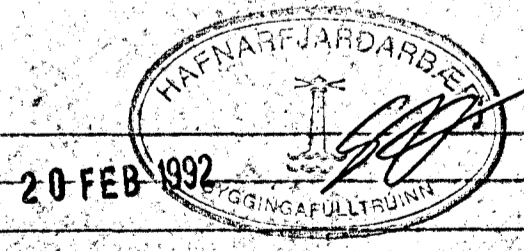

DR. NR.	DAGS	EÐLI DRÖFINGAR	SIÐN.
			DAGS JAN 19 92
BRATTHOLT 5 HAFNARFIRÐI			HANNA
ÞAKVIRKI: SNID			TEIKNINGUR
MELKY: 1:10			VERK NR. 9169
SIGURÐUR ÞORLEIFSSON			BLAD NR. 1-10
STRANDGÖTU 11 HAFNARFIRÐI			SÍMI 54731/54755