




SUDURSVÁLIR SNID A-A

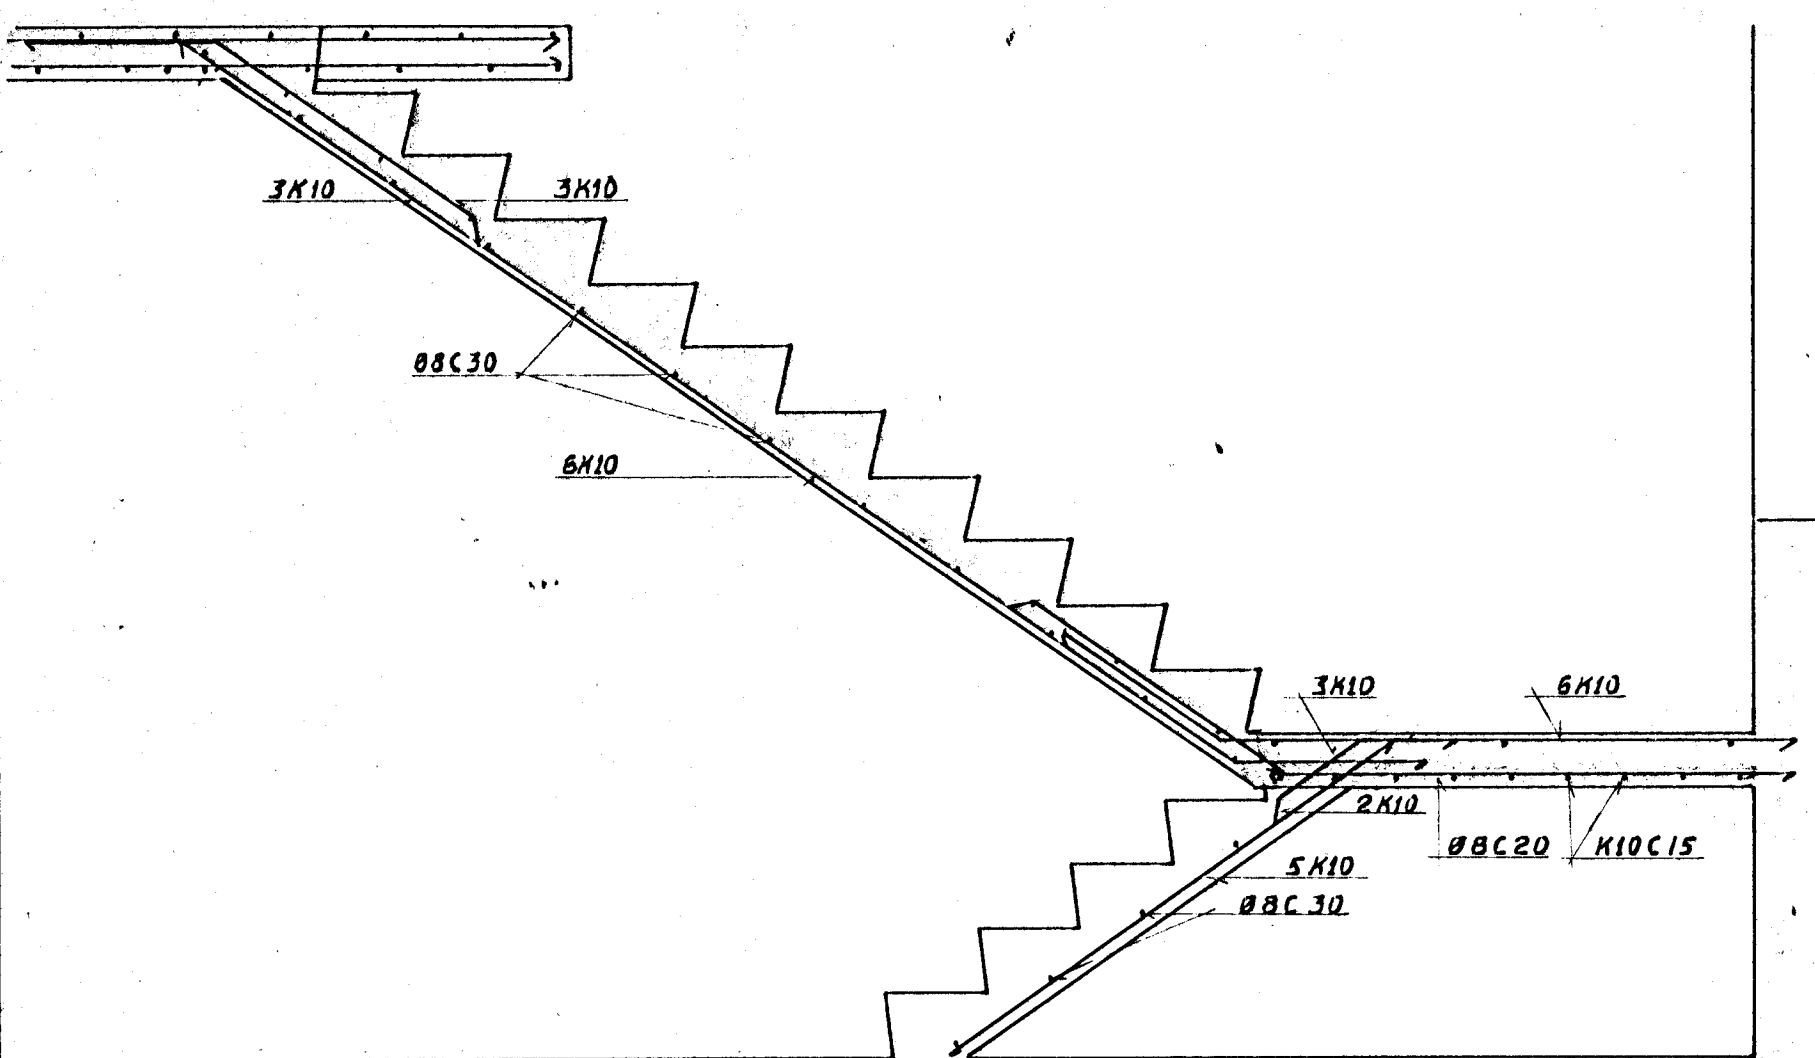

STIGI

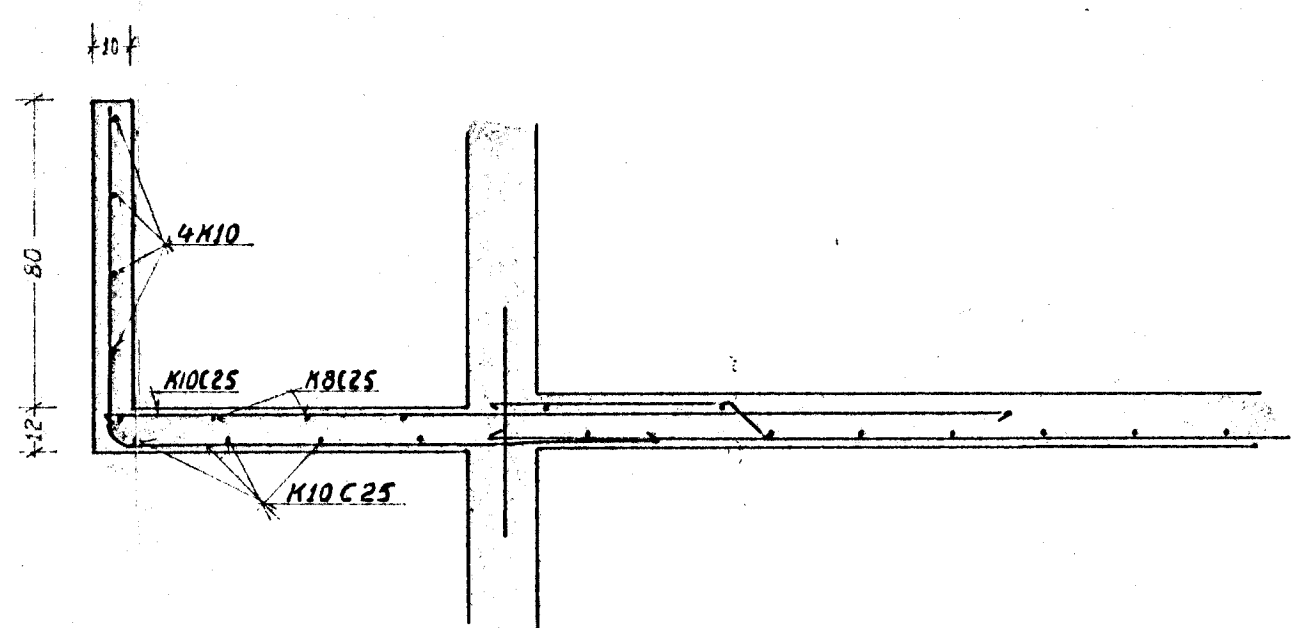

NORDURSVÁLIR SNID B-B

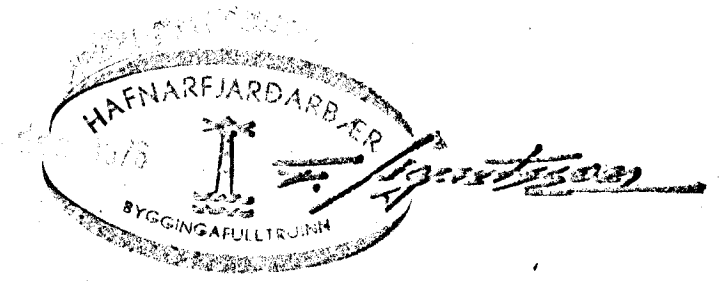

DRÖSETNING:	MÆLIKVARÐI:	TEIKNING NO.
9.12. '76	1:20	4.
REIKNAD:	Magnús Karaldis F.T.E.I.	
TEIKNAD:	Ma. Kar.	
BREIÐVANGUR 58 HF JÄRN Í STIGA OG SVÖLUM		