




24775  
 731 283 861 602.5

MESTA ALAG A GRUNN 3,0 KG/CM<sup>2</sup>  
 STEYPA S 160

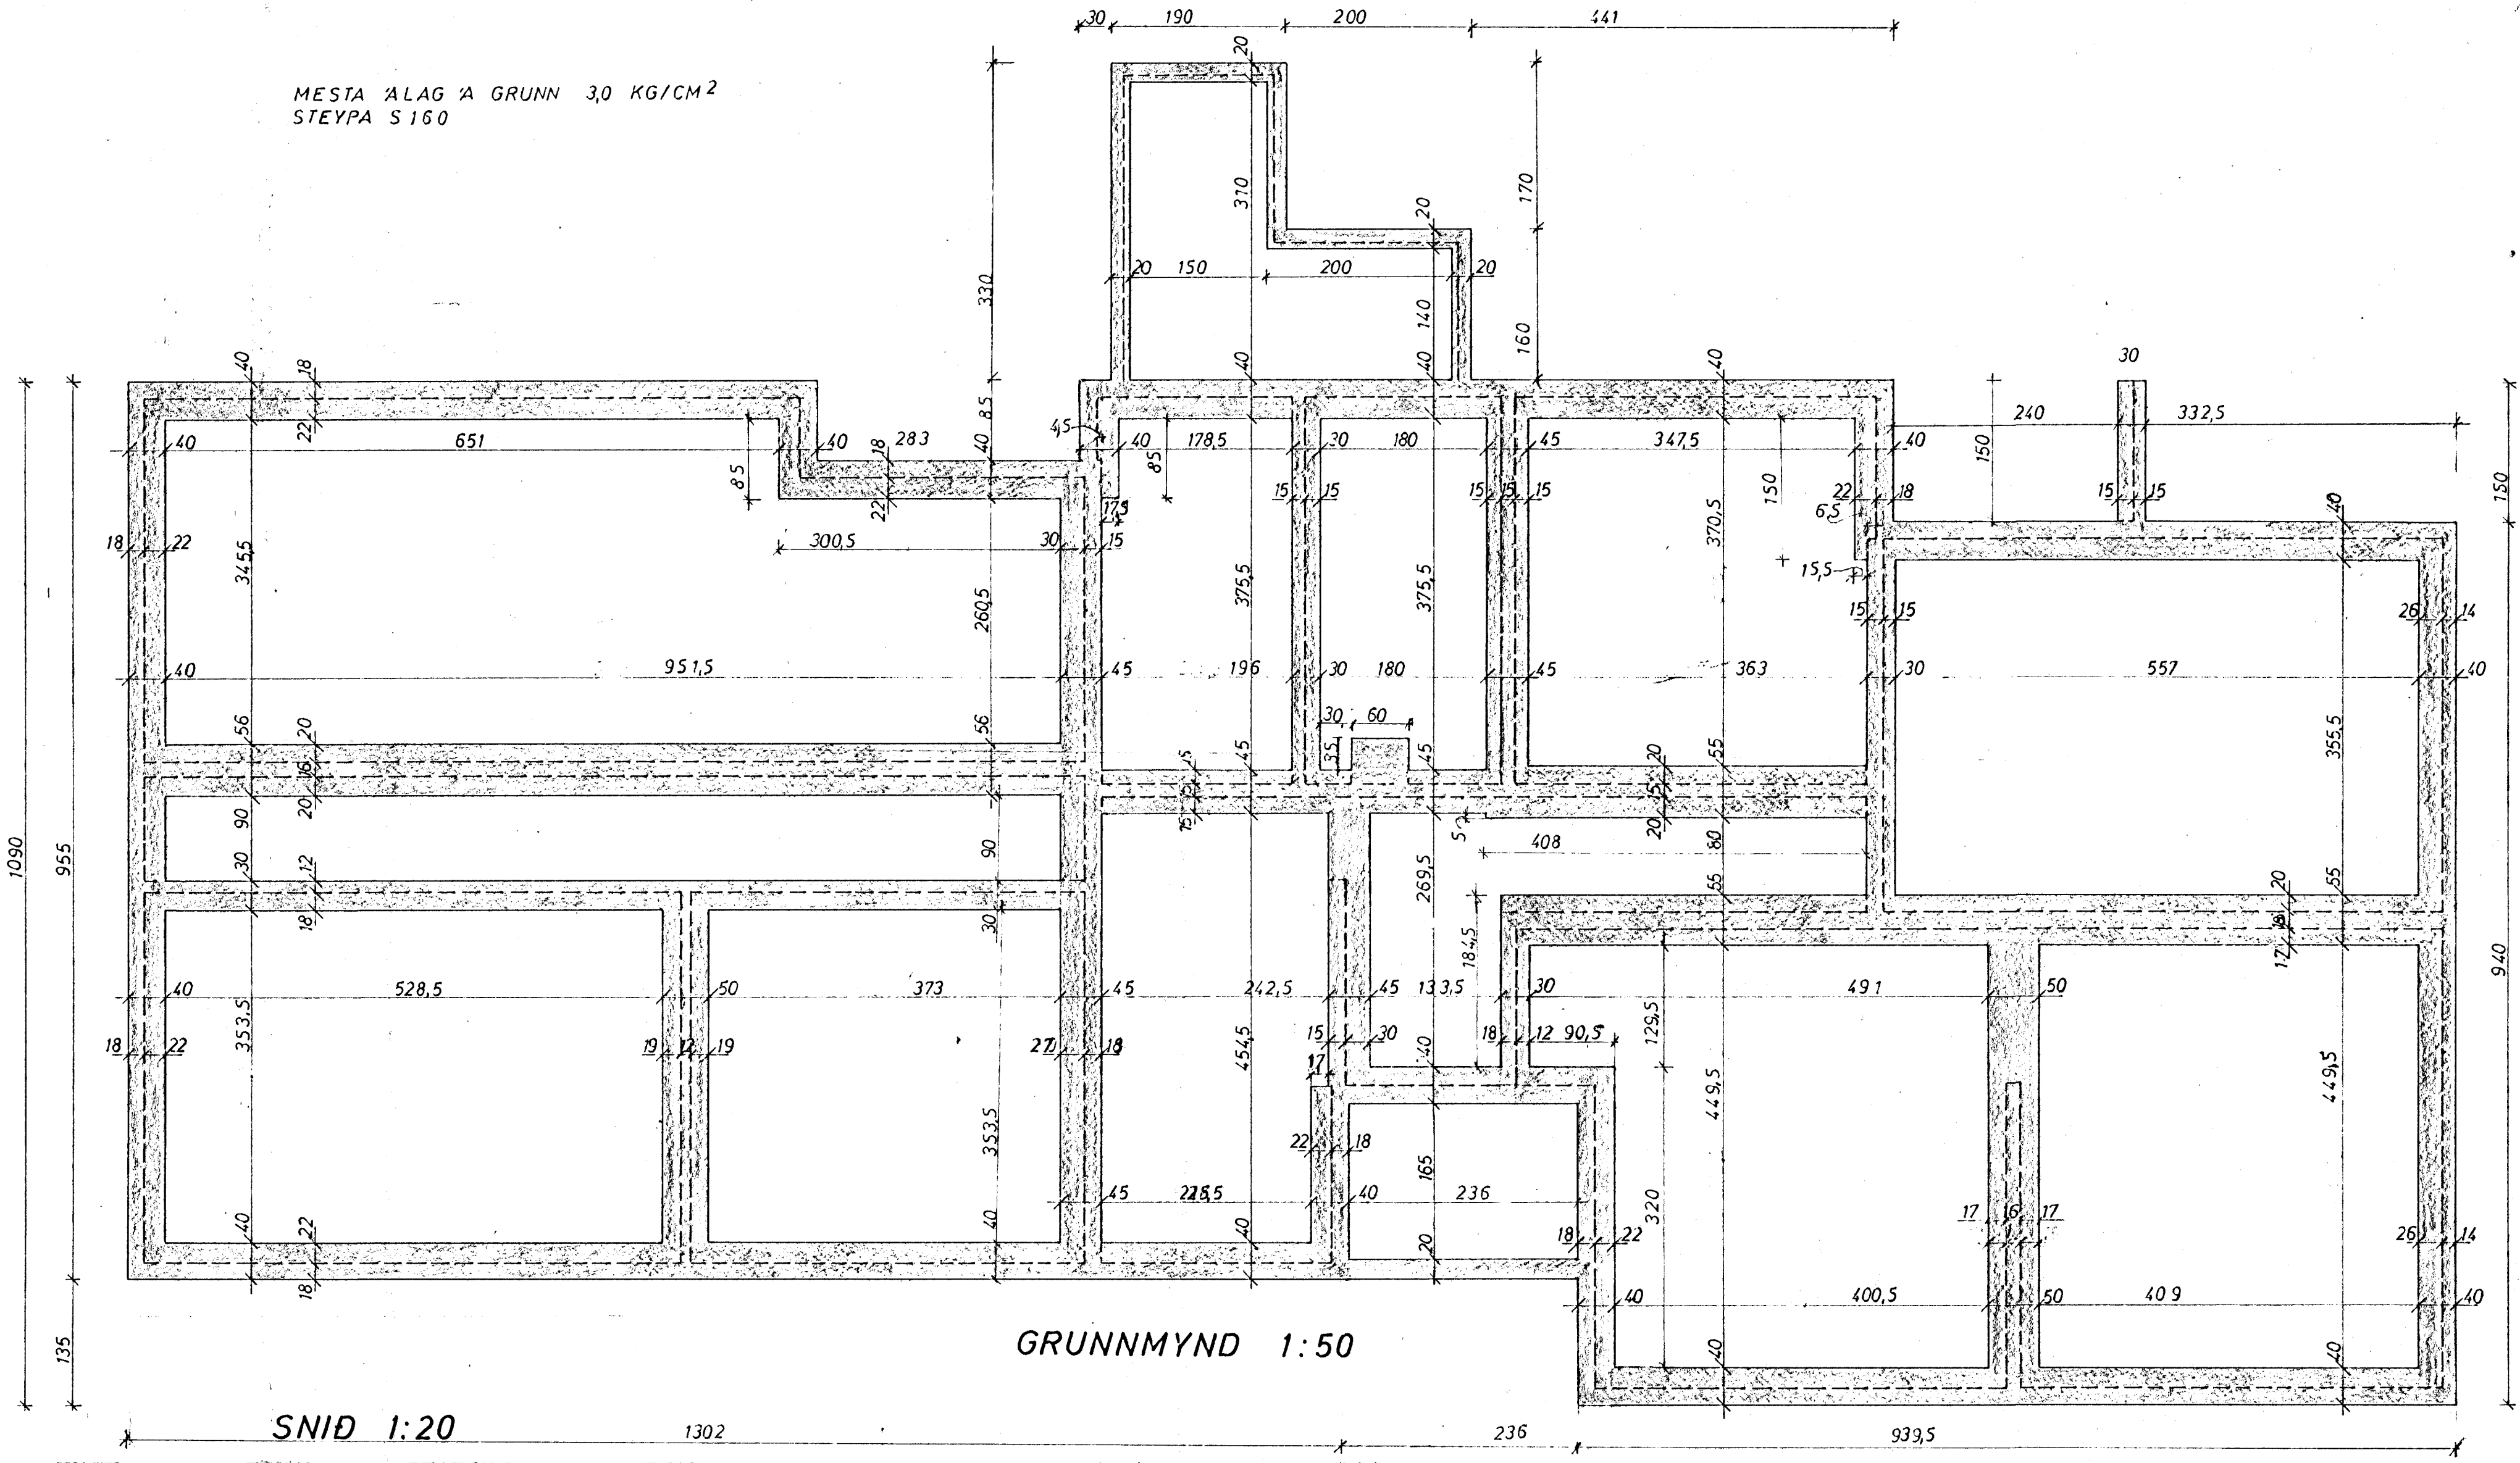

GRUNNMYND 1:50

SNID 1:20

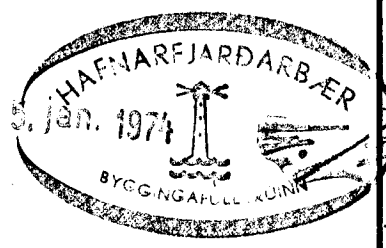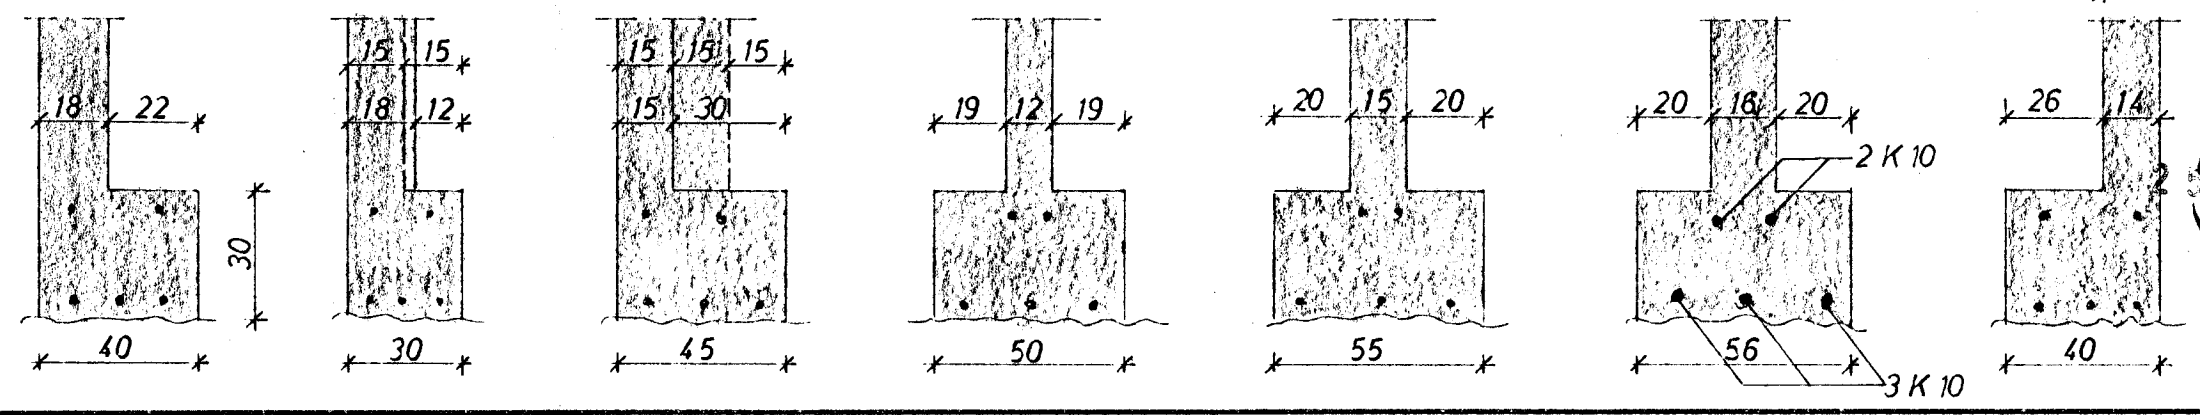

<b>BREIDVANGUR 10</b>		MÆLIKVARDI 1:50 1:20	VERK 7304	TEIKN NR <b>2</b>
<b>UNDÍRSFÖÐUR</b>		Hannað: <i>JB</i> Teiknað: <i>JW</i>	Yfirfarið: Samb. <i>JB</i>	DAGS MAI '73
JÓHANN GUNNAR BERGÞÓRSSON VERKFR MVFI KÖLDUKINN 9 - HAFNARFIRÐI - Sími 52895 - STRANDGÖTU 11 Sími 53315		BREYTT		