


GRUNNMYND 1:50

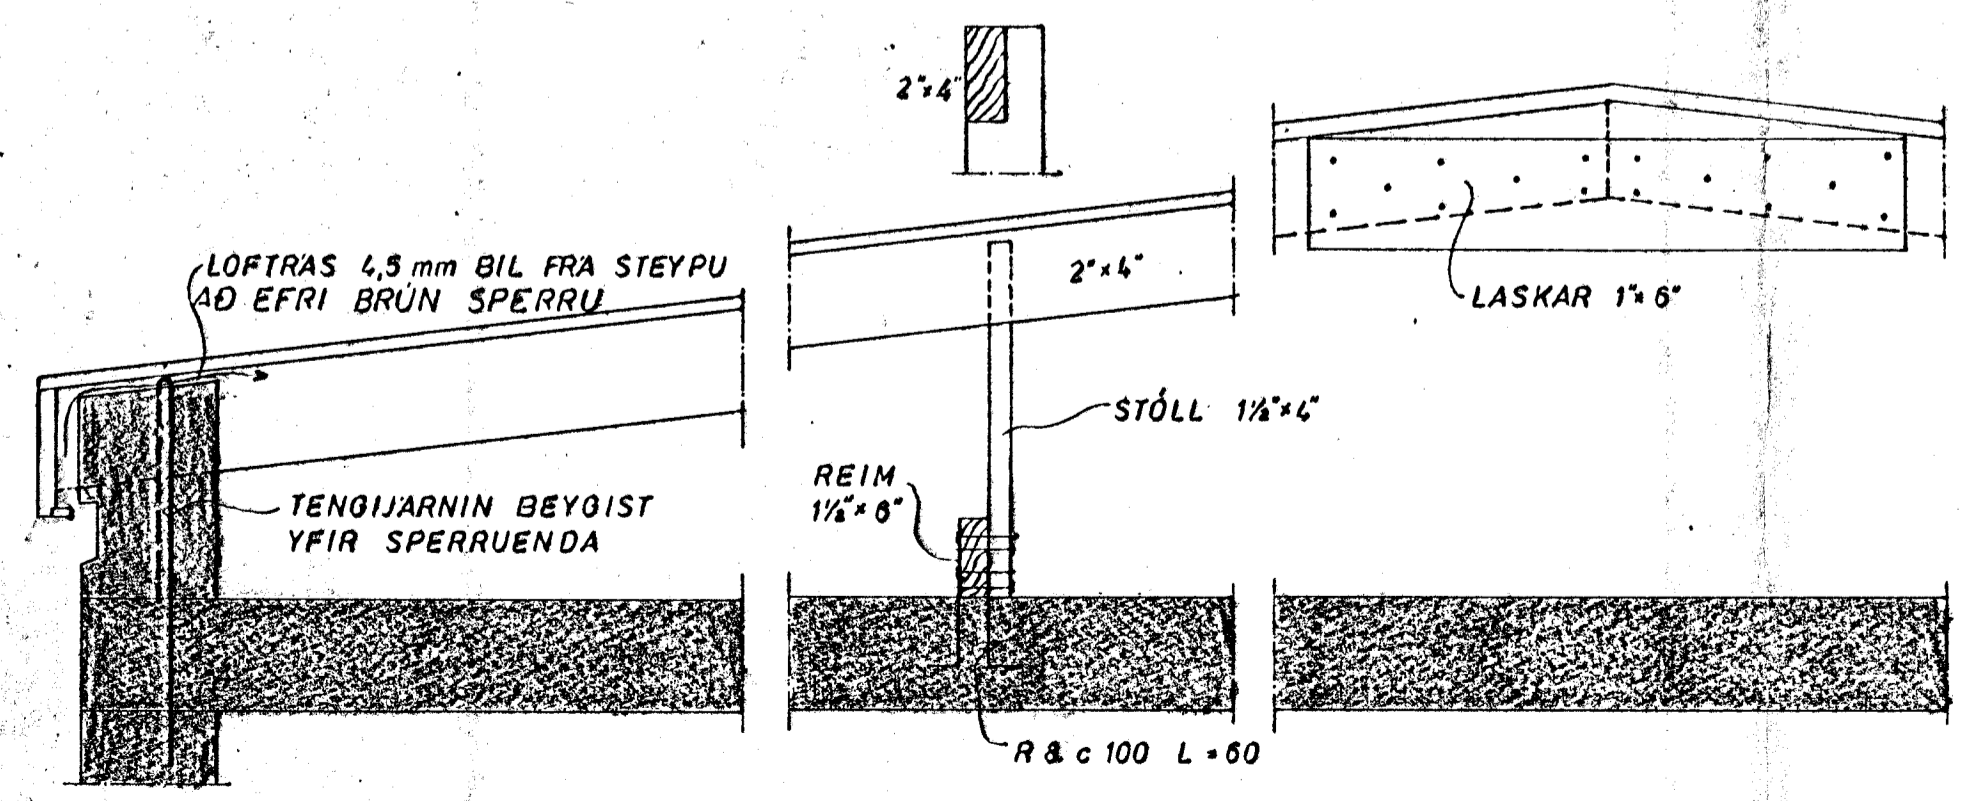

SKYRINGAR:
 SPERRUR OG STOLA SEM LIGGJA
 A EDA AD STEYPU SKAL RÍÐA
 MEÐ FUAVARNARÉFNI.
 ALLUR SAUMUR T BAKI SKAL VERA
 ZINKHÚÐAÐUR.

 STOLA SKAL SETJA A VÍXU,
 SINN HVORU MEGIN AD SPERRU.
 2 STK 1 1/2 x 6 SAMNELGQ MA NOTA I
 STAÐ 1 1/2 x 6 REIMAR

BREIÐVANGUR 11	MÆLIKVARDI	VERK	TEIKN NR
	1:50 1:10	7438 A	1.6
PAK	Hanna: <i>HS</i>	Yfirfari: <i>HS</i>	DAGS
	Teiknað: <i>IEL</i>	Samb: <i>HS</i>	JÚLÍ '75
JÓHANN GUNNAR BERGPÓRSSON VERKFR MVFI		BREYTT	
STRANDGÖTU 11 — HAFNARFIRDI — SÍMI 53315			