



snid a-a

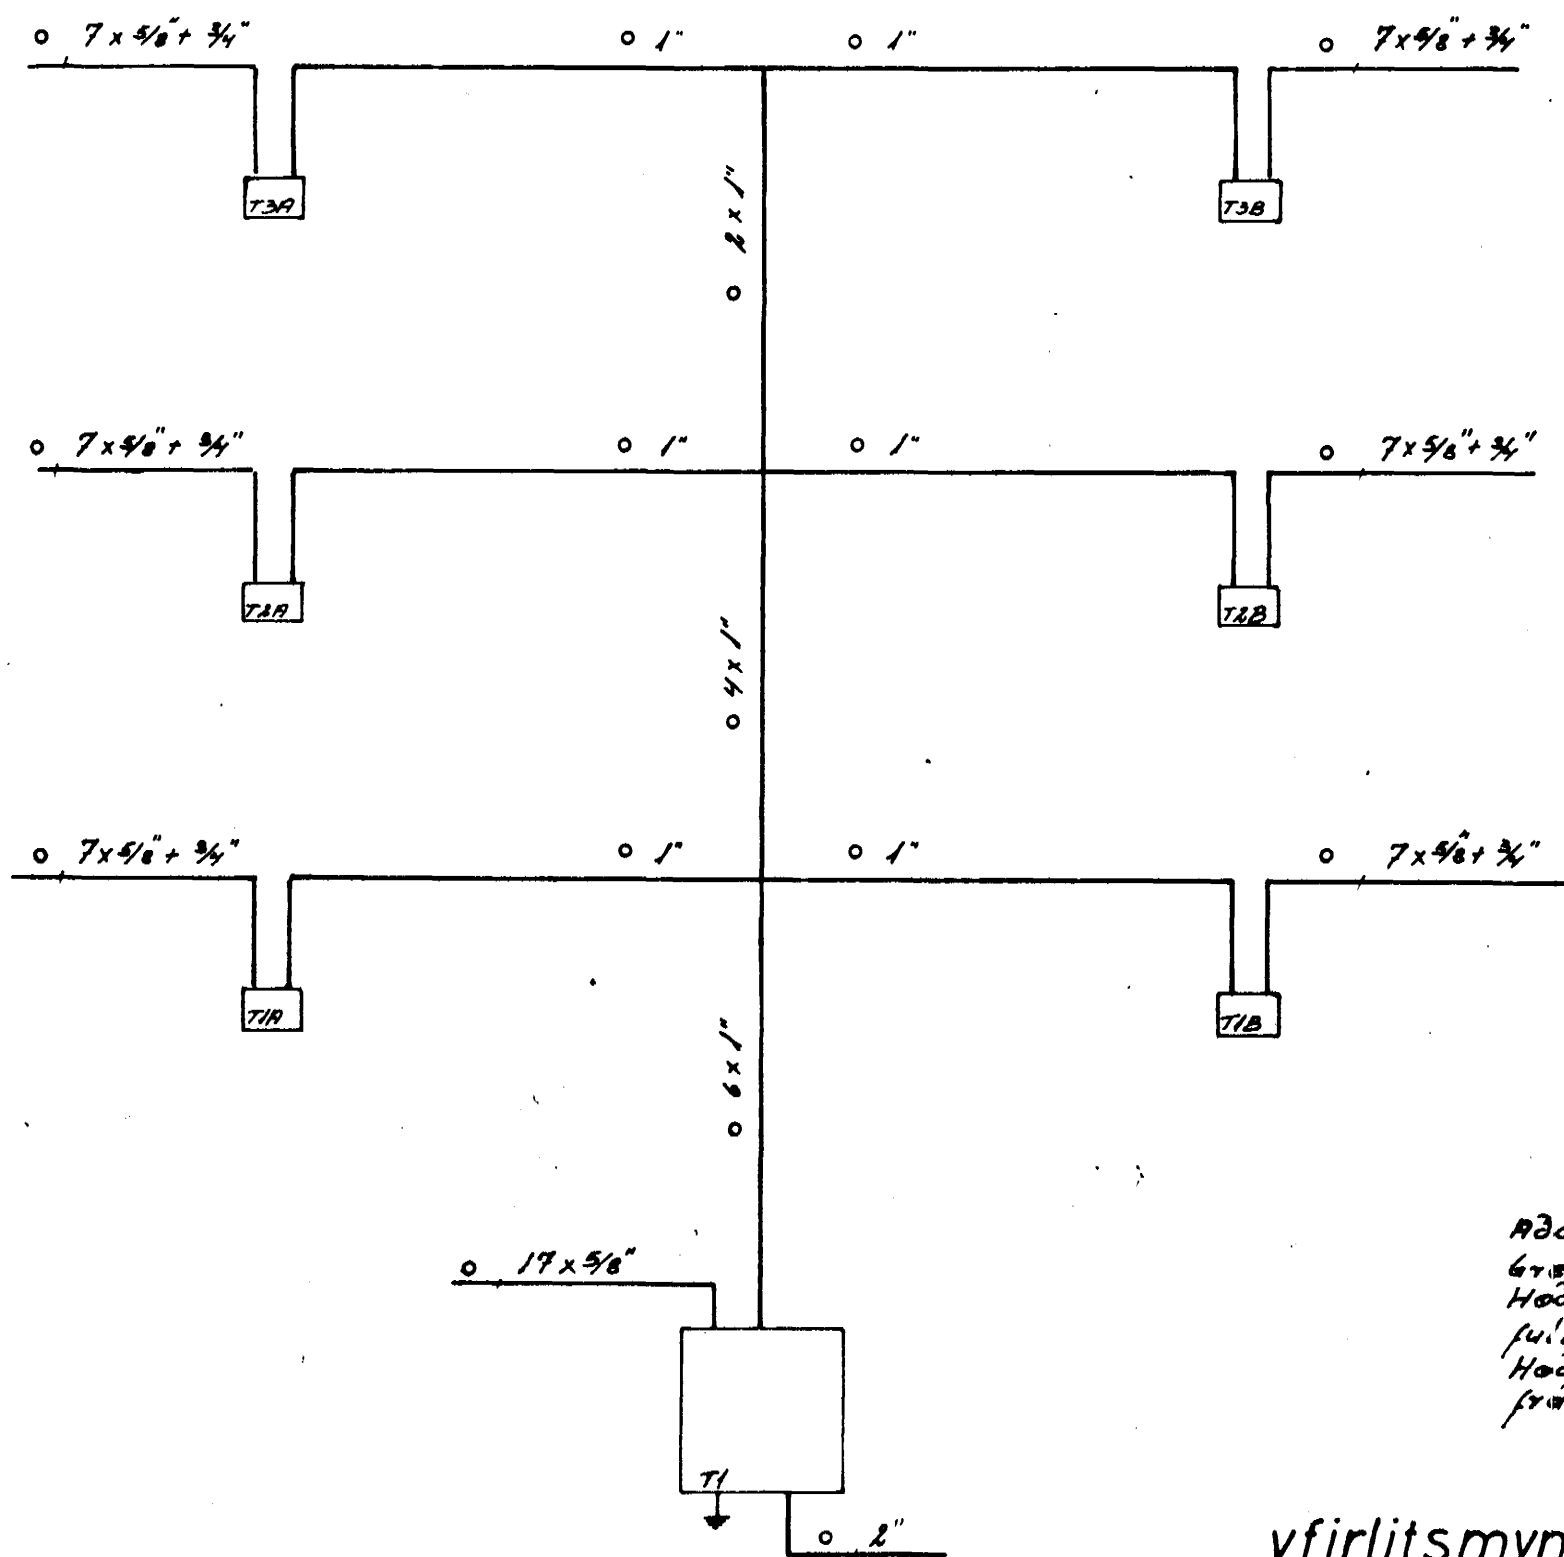

yfirlitsmyna, töflur

Adaltöflu (T1) sé JBP 117.
 4. ein töflur séu JBP 118-5 } eða samsv.
 Höð aðaltöflu sé 100 cm frá
 fullf. agengnu gólfi
 Höð greinitöflu sé 160 cm
 frá fullf. agengnu gólfi

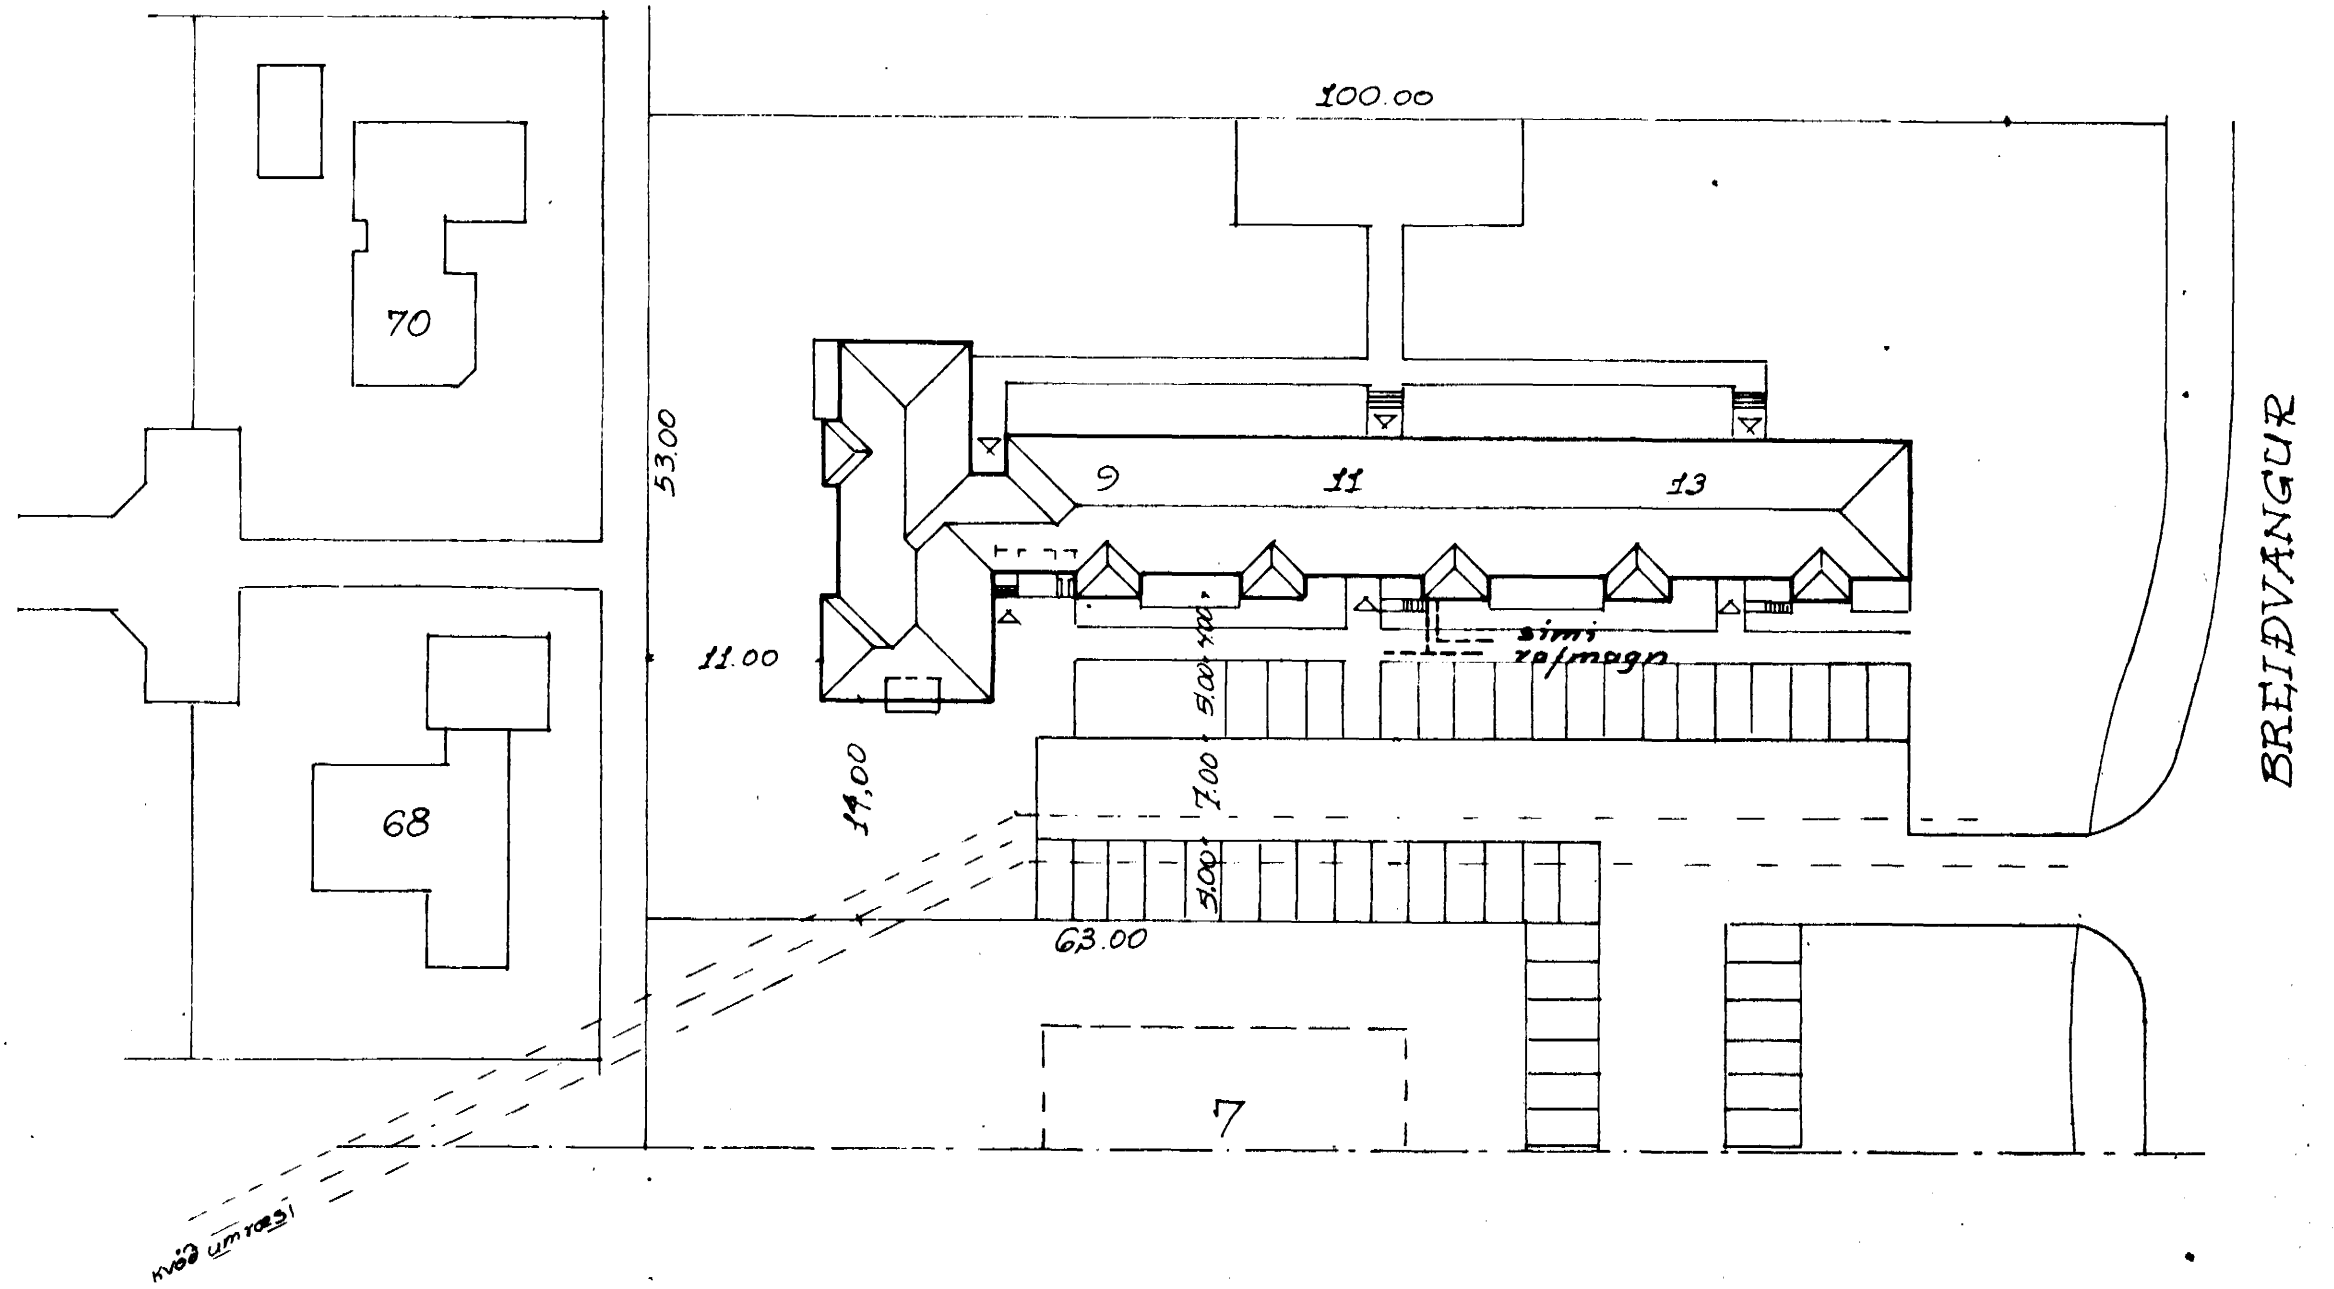

afstöðumynd
1:500

BREIÐVANGUR 11		verk:	no
raflögn		750605	5/6
snid afstada töflur		mál:	1:100, 1:500
		dags:	juni 75
		Guðm. Geir Jónsson	