



GRUNNMYND KJALLARA
MKV. 1:50

ÖLL PAKNIÐURFÖLL ERU Ø 70

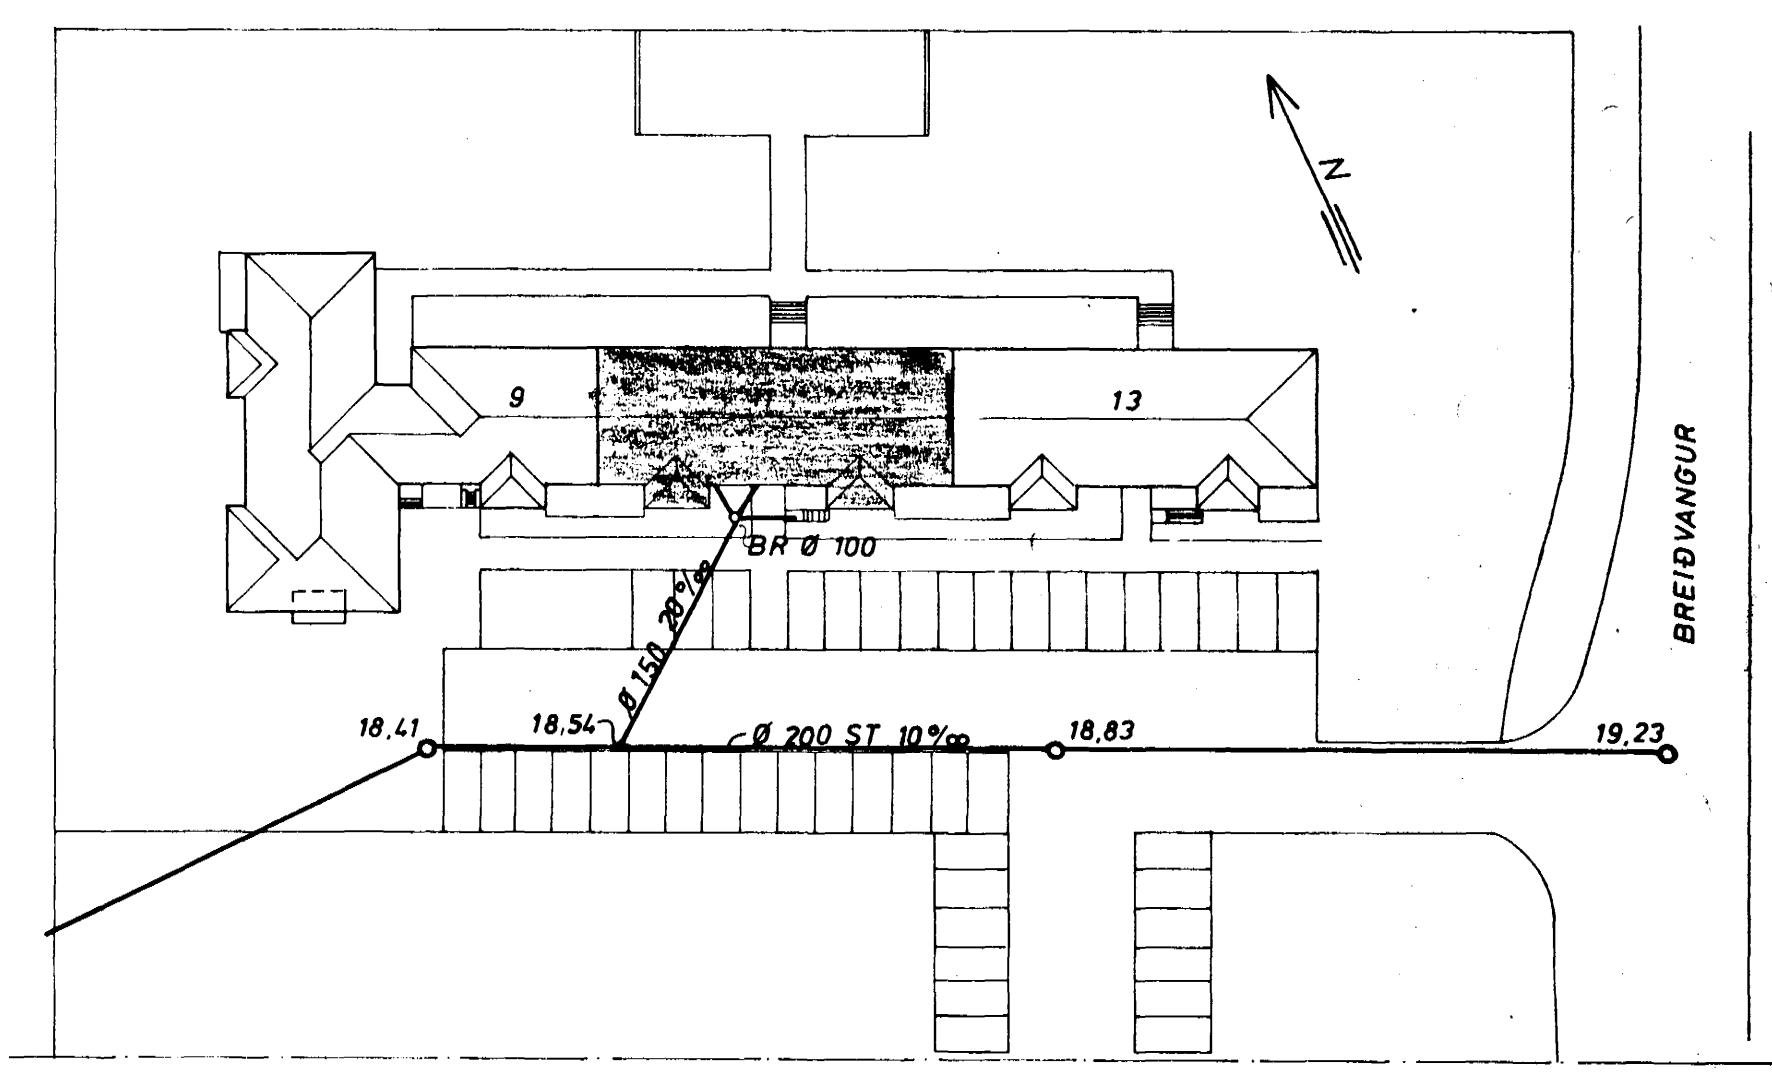

AFSTÖÐUMYND MKV. 1:500

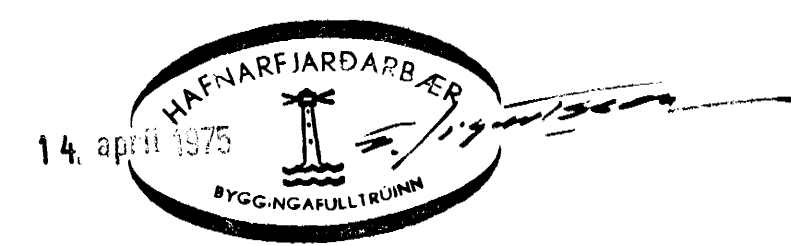

BREIÐVANGUR 11		MÆLIKVARDI 1:50 1:500	VERK 7436	TEIKN NR 2.1
FRÆRENNISLÖGN-KJALLARA GRUNNMYND, AFSTAÐA		Hannað: H.S. Teiknað: IEL.	Yfirfarir: Samb. JPB	DAGS DES 74
JÓHANN GUNNAR BERGPÓRSSON VERKFR MVFI STRANDGÖTU 11 — HAFNARFIRDI — SÍMI 53315		BREYTT		