


GRUNNMYND KJALLARA MKV 1:50

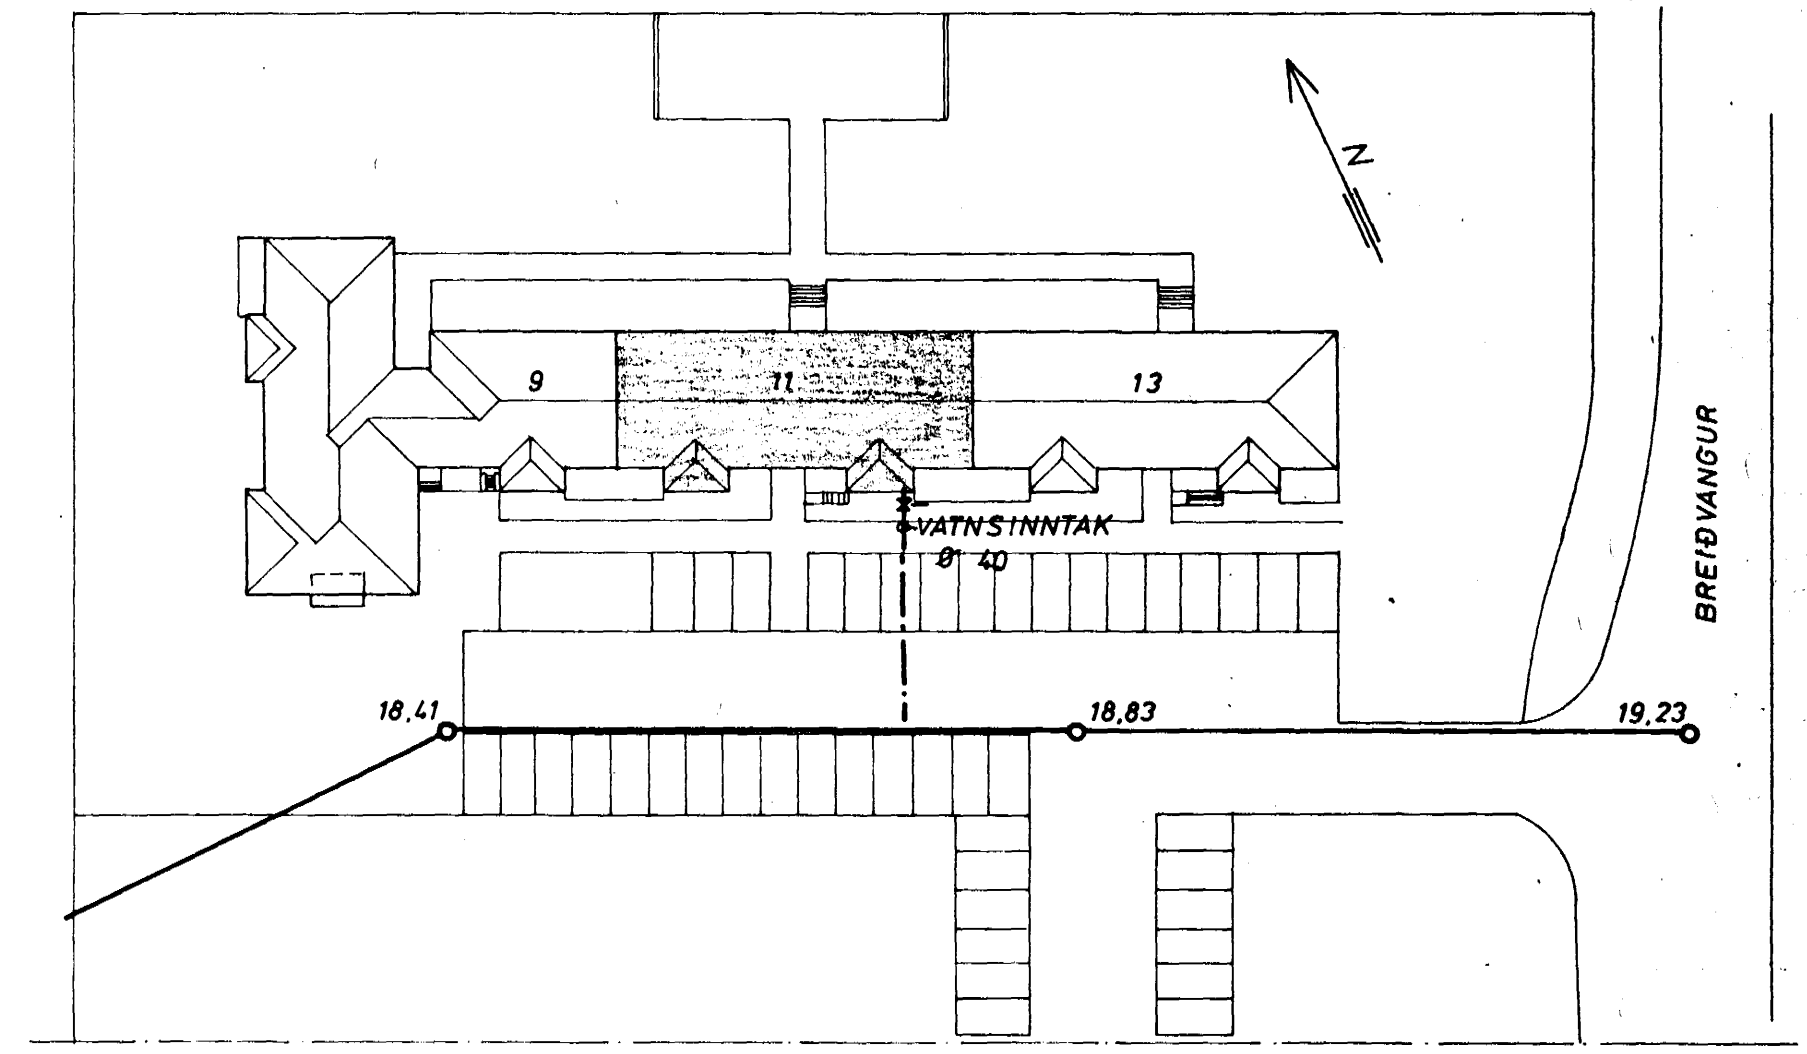

AFSTÖÐUMYND MKV 1:500

BREIÐVANGUR 11			MÆLIKVARDI 1:50 1:500	VERK 74.36	TEIKN NR 2.4
VATNSLÖGN GRUNNMYND KJALLARA OG AFSTADA			Maðnað: J.S. Teiknað: J.E.L.	Yfirfarir: Samb: J.G.B.	DAGS DES. 74
JÓHANN GUNNAR BERGPÓRSSON VERKFR MVFI STRANDGÖTU 11 — HAFNARFIRDI — SÍMI 53315			BREYTT MARS '76		