



snid a-a

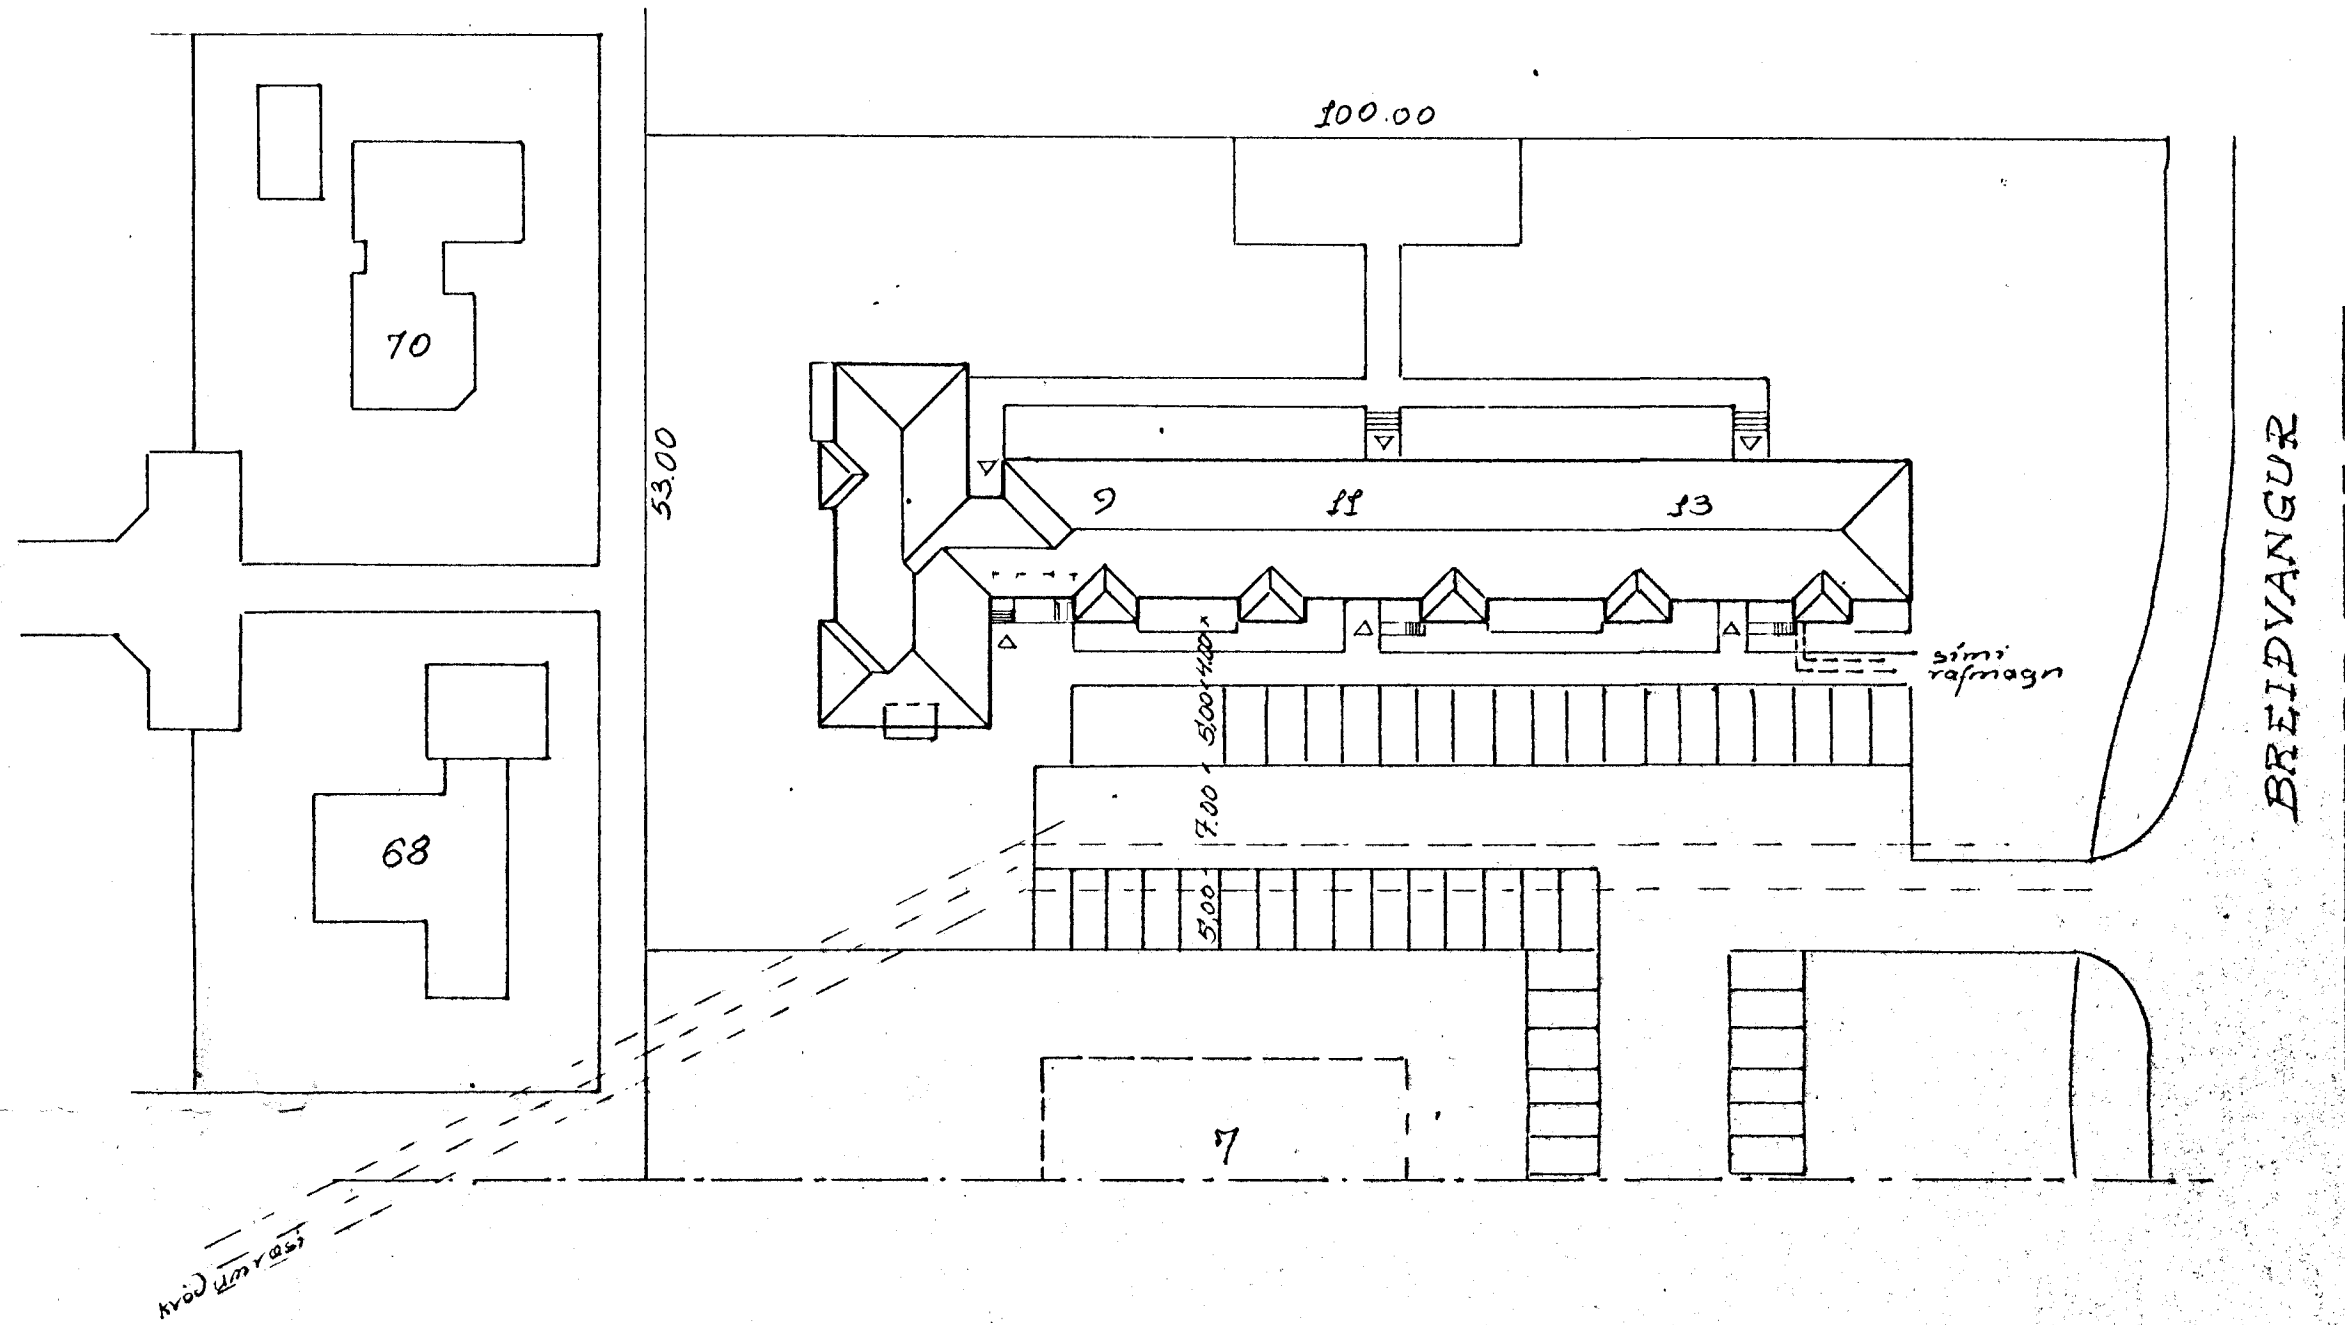

afstöðumynd
1:500

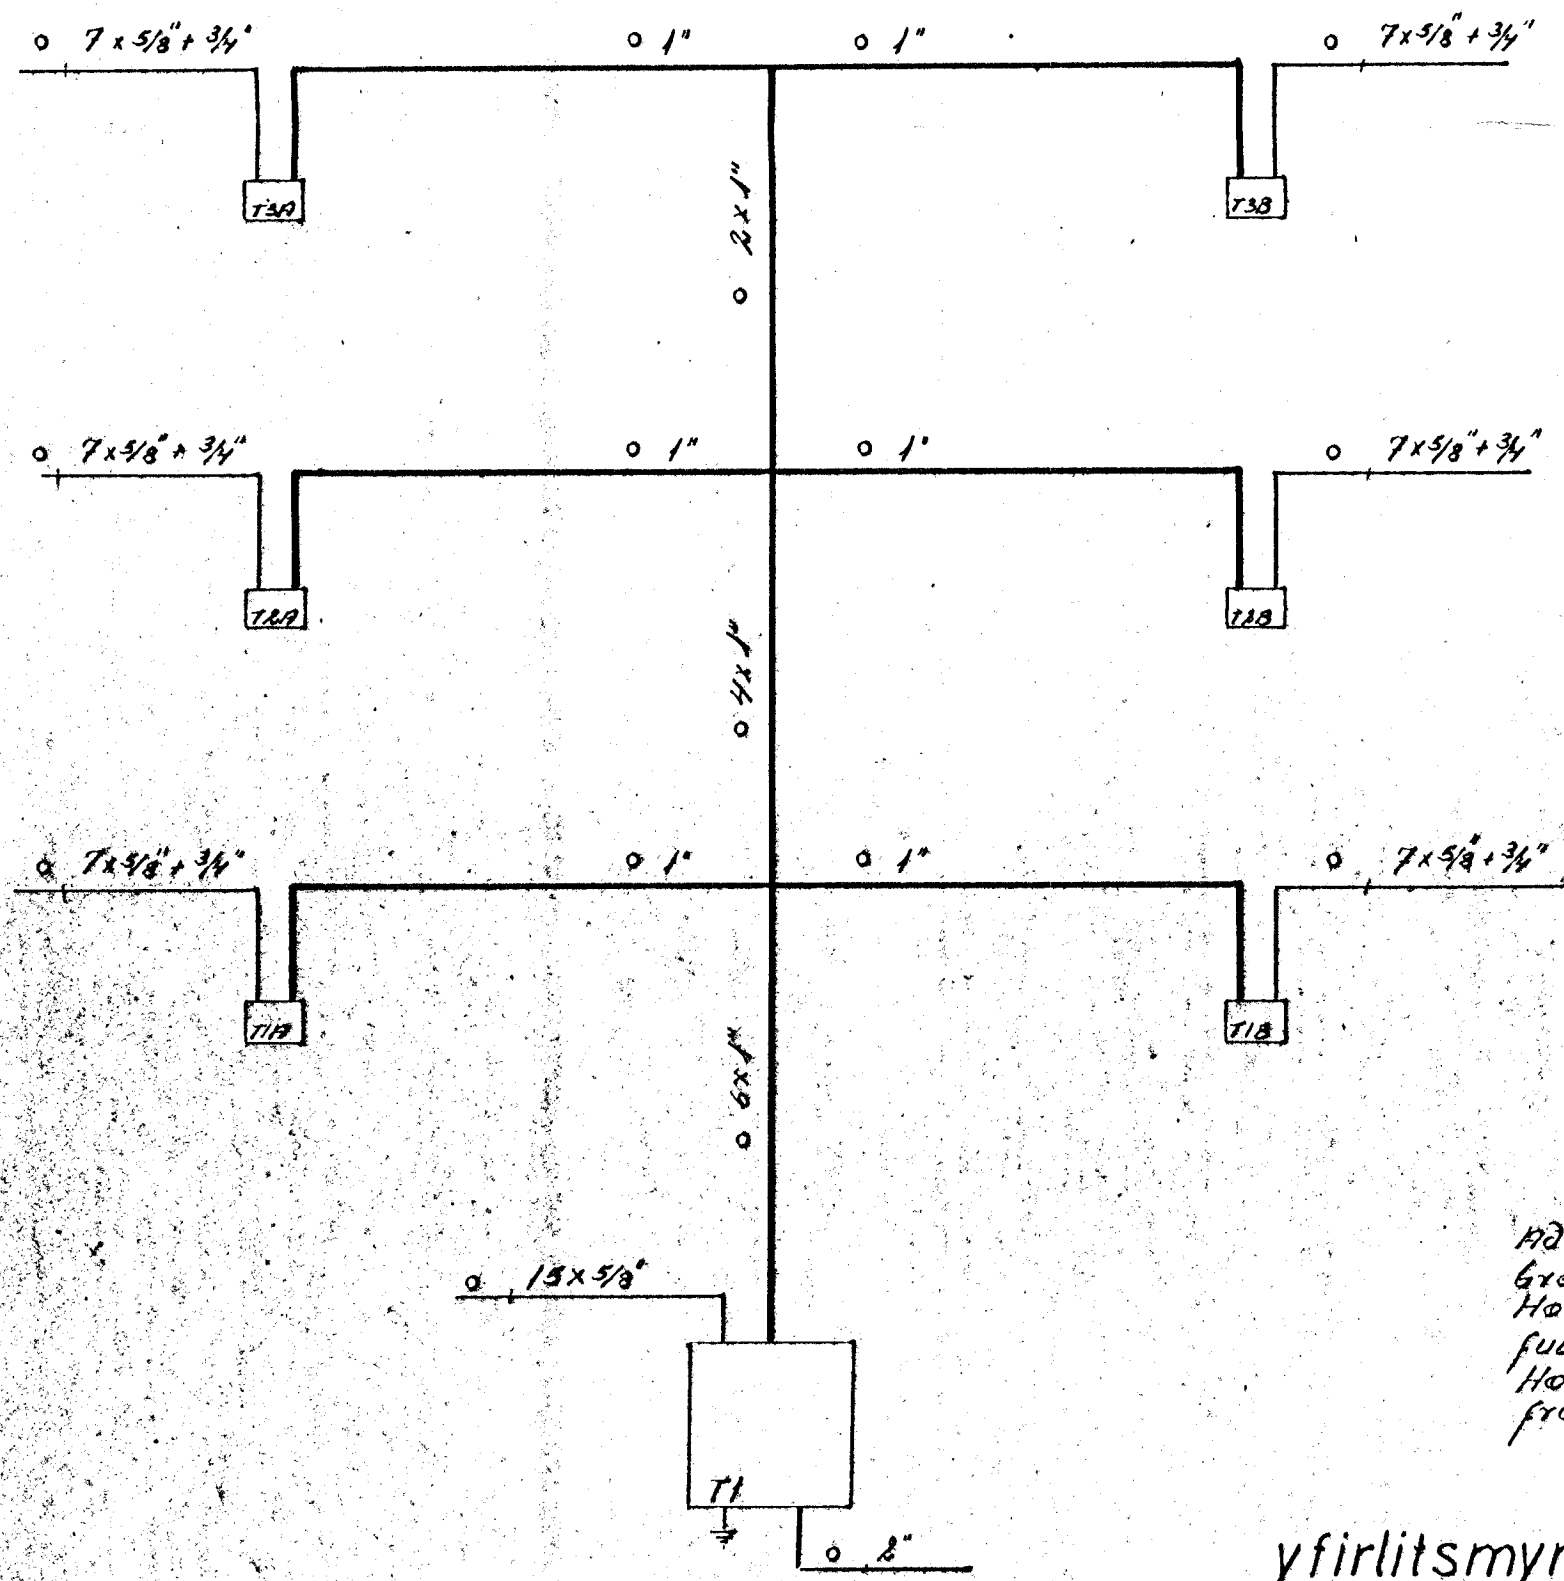

yfirlitsmynd, töflur

Máttafla (T1) sé JBP 111.
 Græniflúx séu JBP 112-5.
 Höð aðblöflu sé 100 cm frá
 fullfrágengnu gólfi.
 Höð greiniþafna sé 160 cm.
 frá fullfrágengnu gólfi.

BREIÐVANGUR 13		verk:	7506	no	5/6
raflögn		mál:	1:100 ; 1:500		
snid afstada töflur		dags:	ágúst .75		
		Guðm. Geir Jónsson			