


GRUNNMYND KJALLARA MKV. 1:50

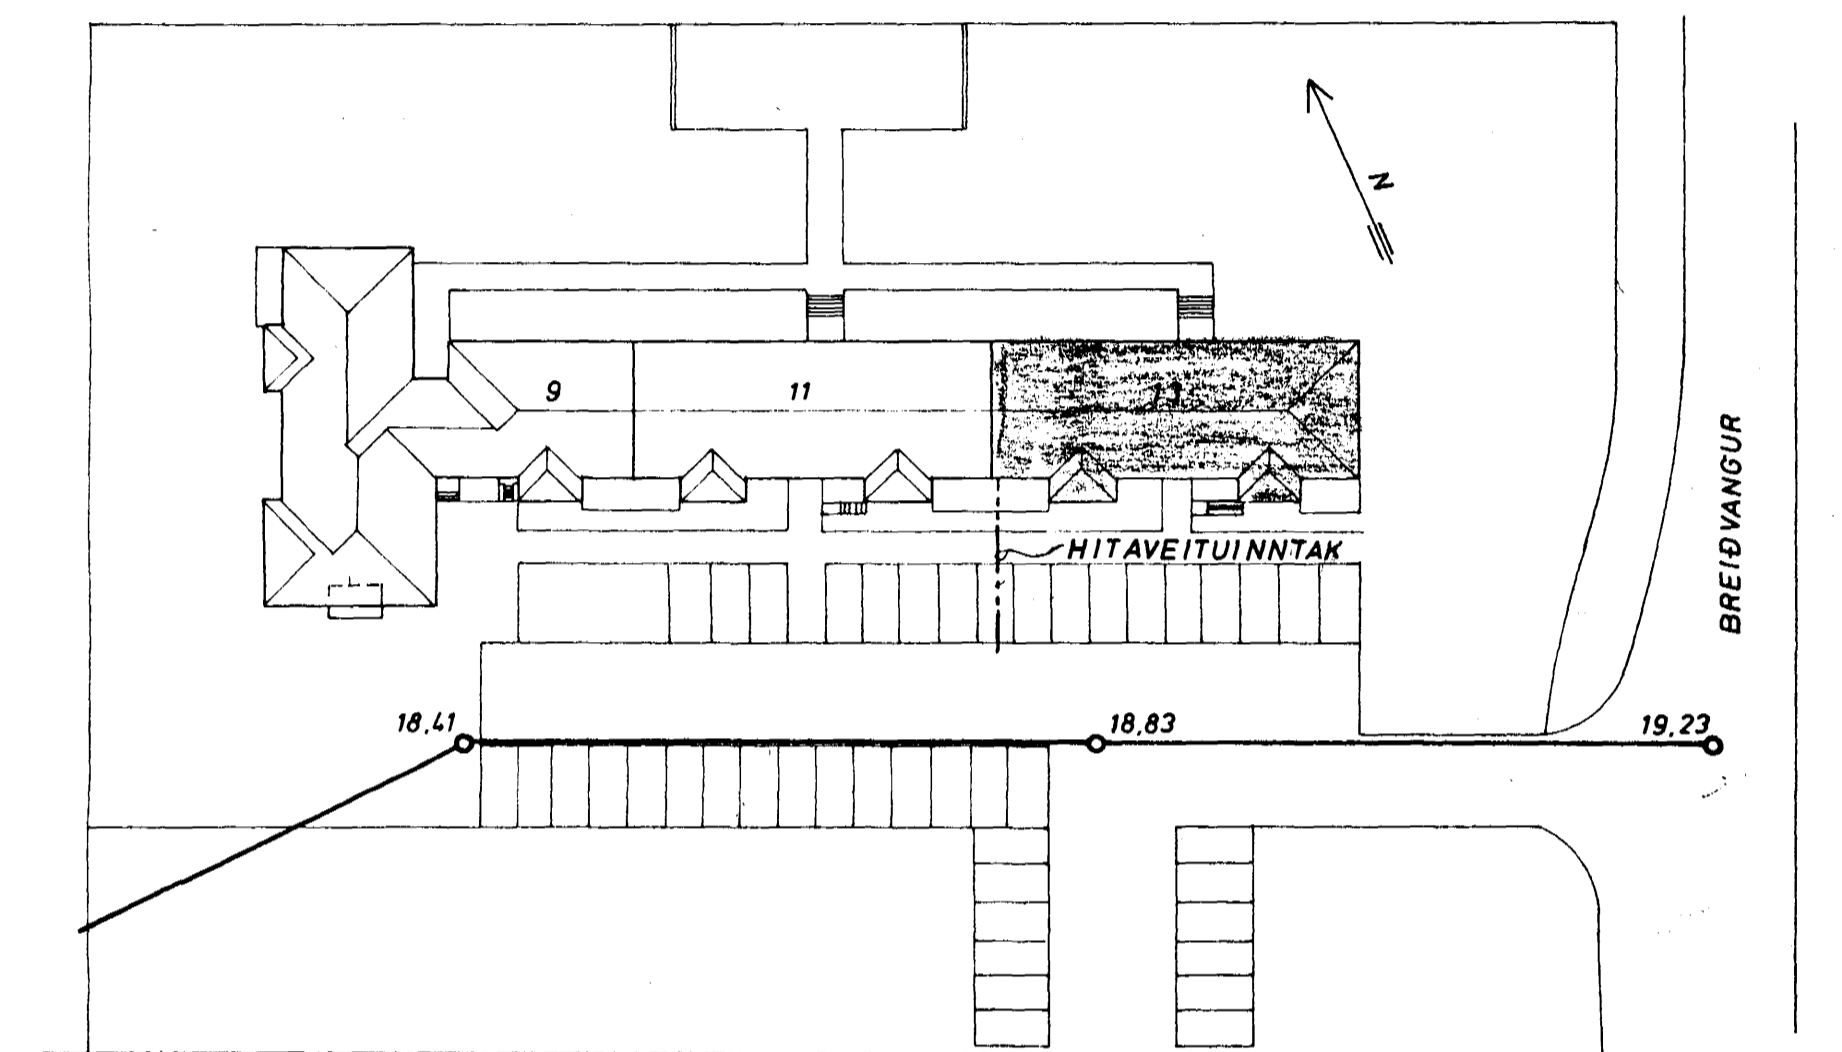

AFSTÖÐUMYND MKV. 1:500

| | | | |
|---|------------------------------|-----------------------|------------------|
| BREIÐVANGUR 13 | MÆLIKVARDI 1:50 1:500 | VERK 74.36 B | TEIKN NR 3.1 |
| HITALÖGN GRUNNMYND KJALLARA | Hanna S. AS Teiknað: IEL. | Yfirfarð. Samb. JB | DAGS DES. 74' |
| JÓHANN GUNNAR BERGPÓRSSON STRANDGÖTU 11 - HAFNARFIRÐI - SÍMI 53315 | BREYTT AGÚST '76 | VERKFR. MVFI | |