


GRUNNMYND KJALLARA MKV 1:50

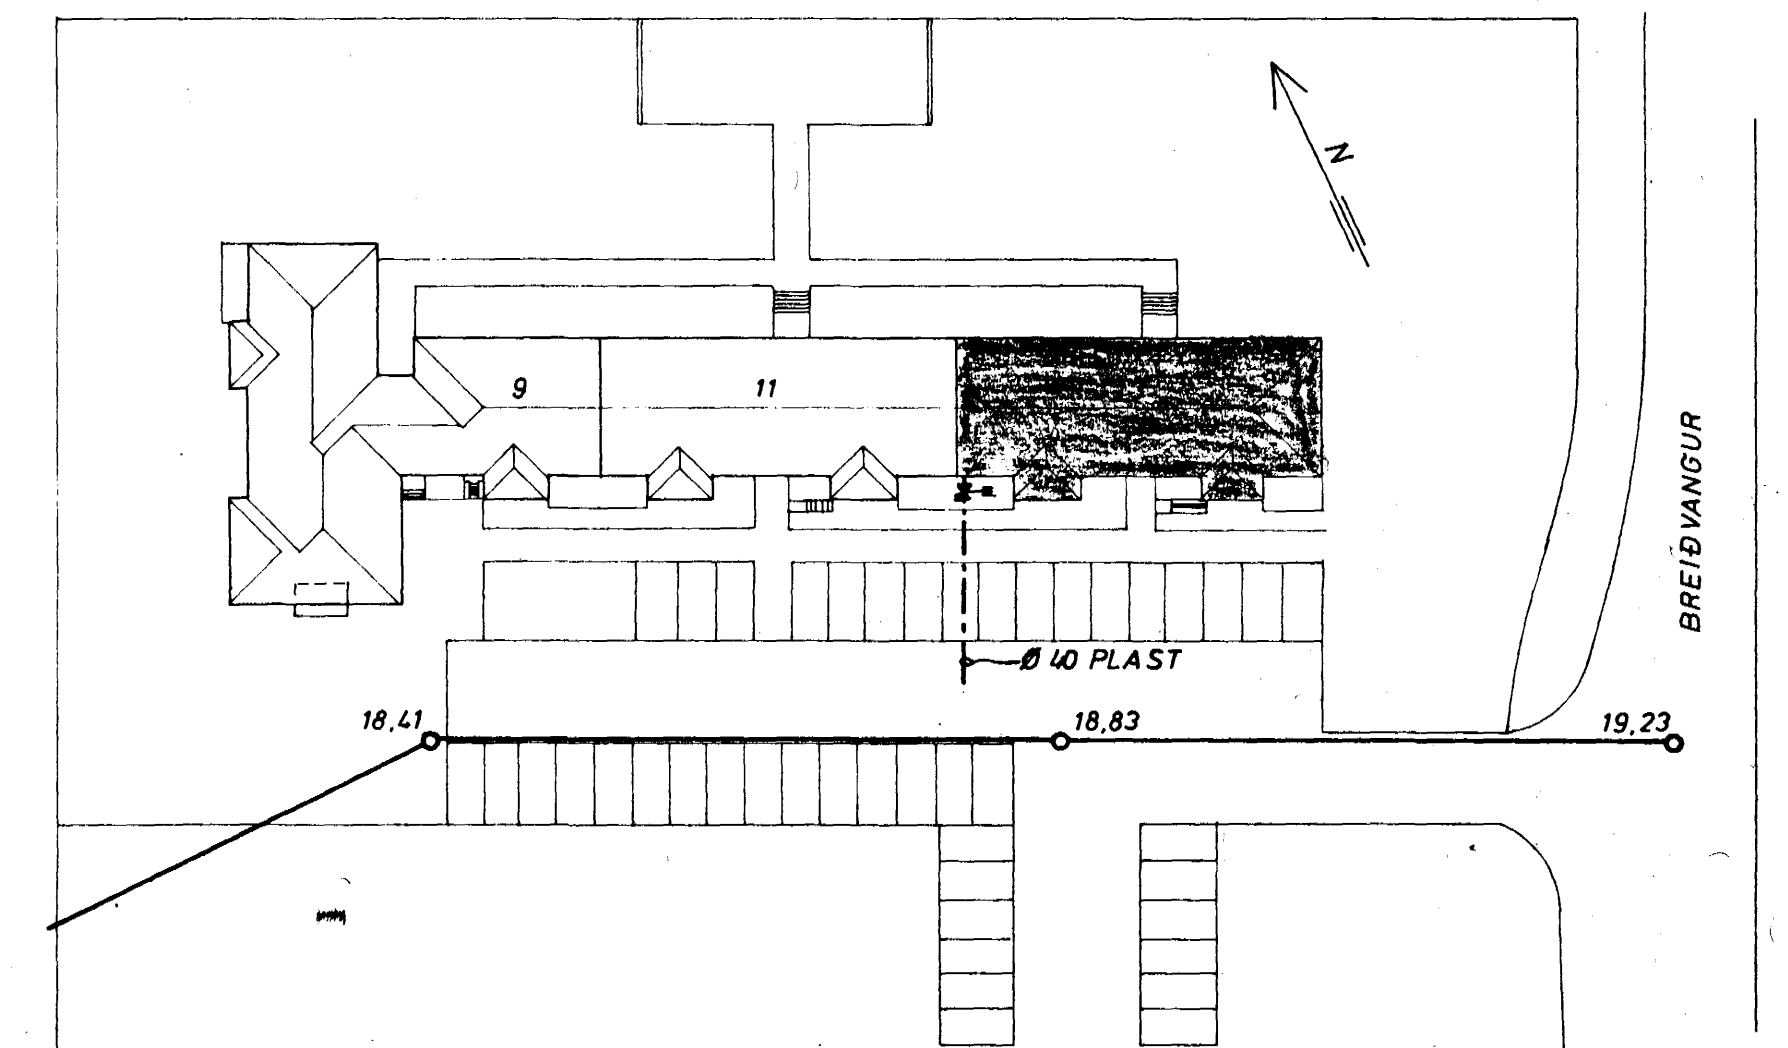

AFSTÖÐUMYND MKV. 1:500

BREIÐVANGUR 13		MÆLIKVARDI 1:50 1:500	VERK 7436 B	TEIKN NR 2.4
VATNSLÖGN GRUNNMYND KJALLARA OG AFSTAÐA		Hannað: H.S. Teiknað: IEL.	Yfirfarir: B Samb: JAB	DAGS DES. 74
JÓHANN GUNNAR BERGPÓRSSON VERKFR MVFI STRANDGÖTU 11 — HAFNARFIRDI — SÍMI 53315		BREYTT AGÚST '76		