


SKURÐUR M:1:100

Inntök samþykkt 29.11. 1974  
 f.h. RAFVEITU HAFNARFIJARÐAR  
 Samþykkt þ. 26.4. 1974  
 f.h. RAFVEITU HAFNARFIJARÐAR  
 Björn Jónsson  
 Eftirlitamaður rafleigna


AFSTÖÐUM. M:1:500

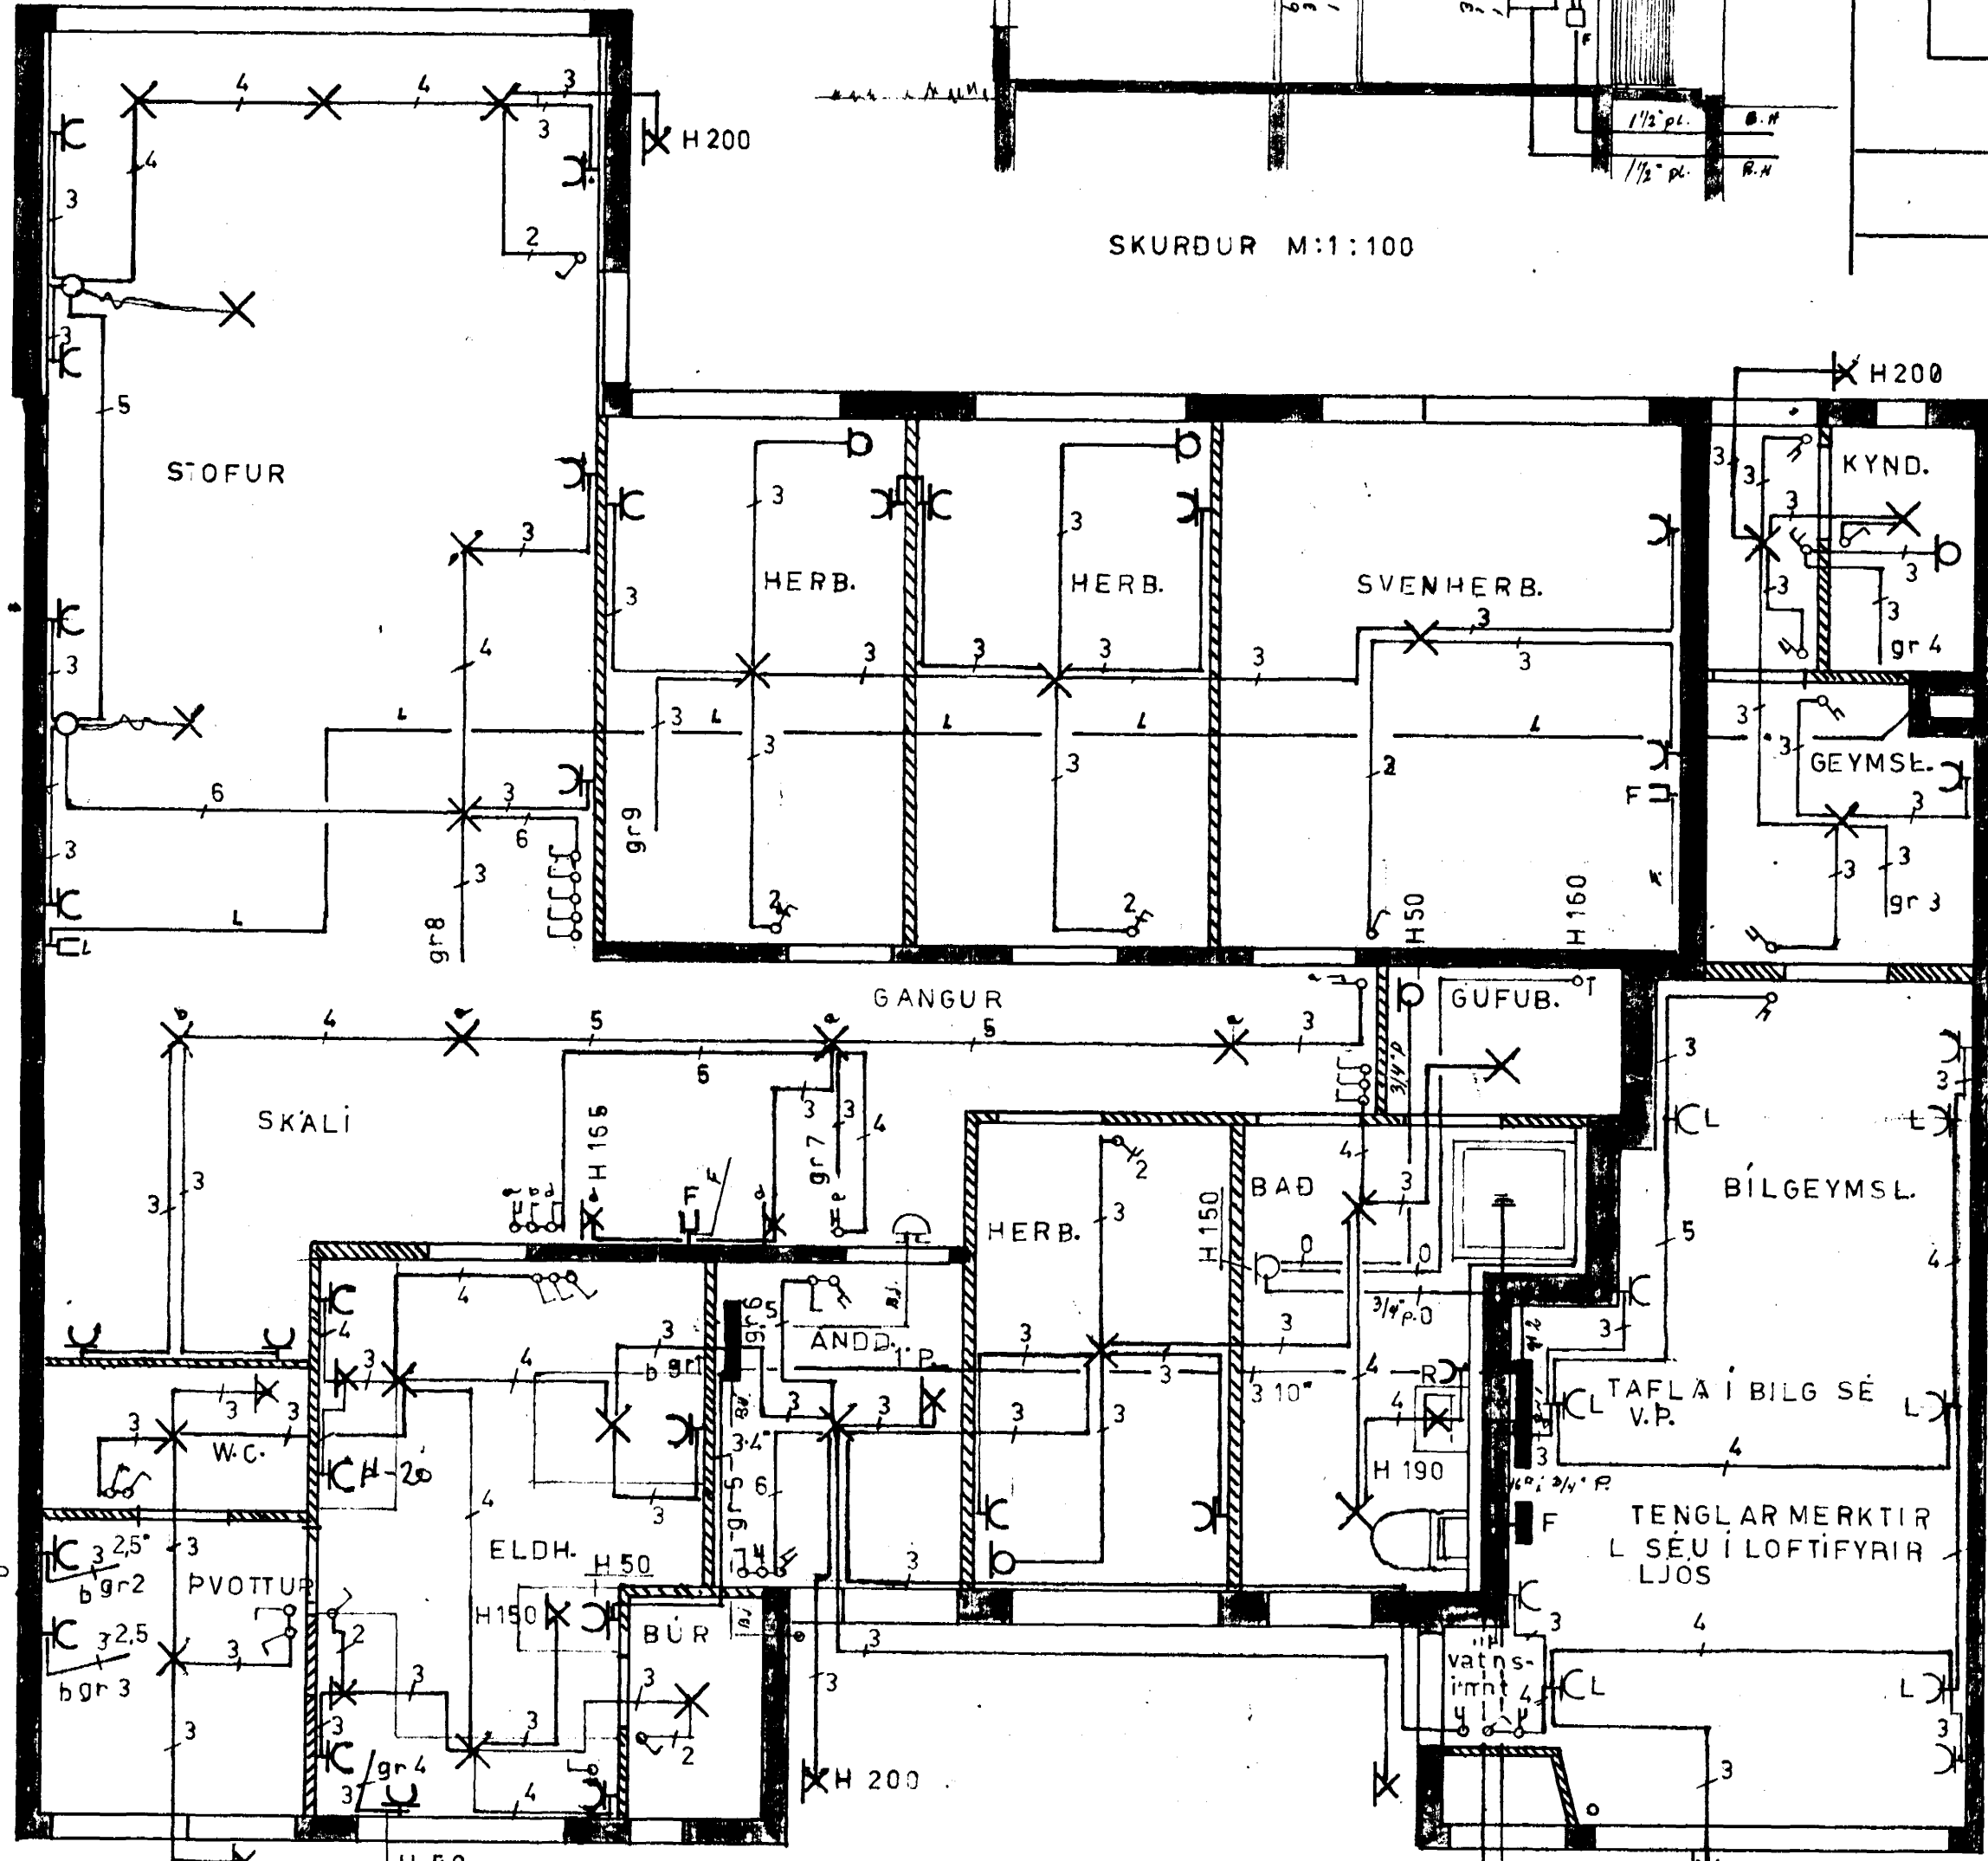


GRUNNM. M:1:50

SKÝRINGAR  
 HÆÐ ROFA SÉ 110CM, TENGLA 20CM.  
 TENGLA I ELDH. PVOTTAH OG  
 GEYMSLUM, SÉ 110CM.  
 PÍPUR SÉU 5/8" VÍÐAR OG  
 VÍR 3X1,5 MÁLSTR. ROFA  
 OG TENGLA SÉ 10A.

NEMA ANNARS SÉ GETIÐ

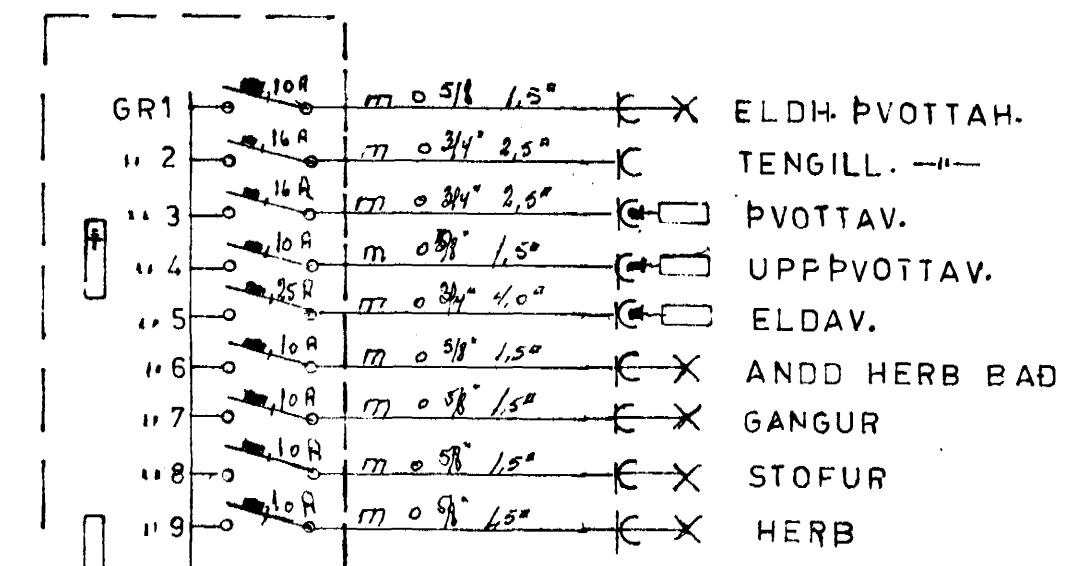

GREINASP.

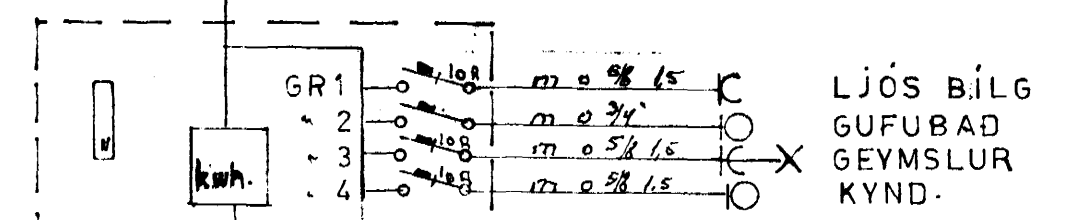

ADALSP. V.P.

STOFNSTR. R.H.



EINLINUMYND M:ENGIN

Andrés Magnúss. S. 52253

bl 1 af 1	Breidvangur 17	M ýmsir.
apr. 1974	H. Magnúss. raflögn & sími	
T. Magnúss.	grunnmafstm spideinlm S	P