



GRUNNMYND 1:50

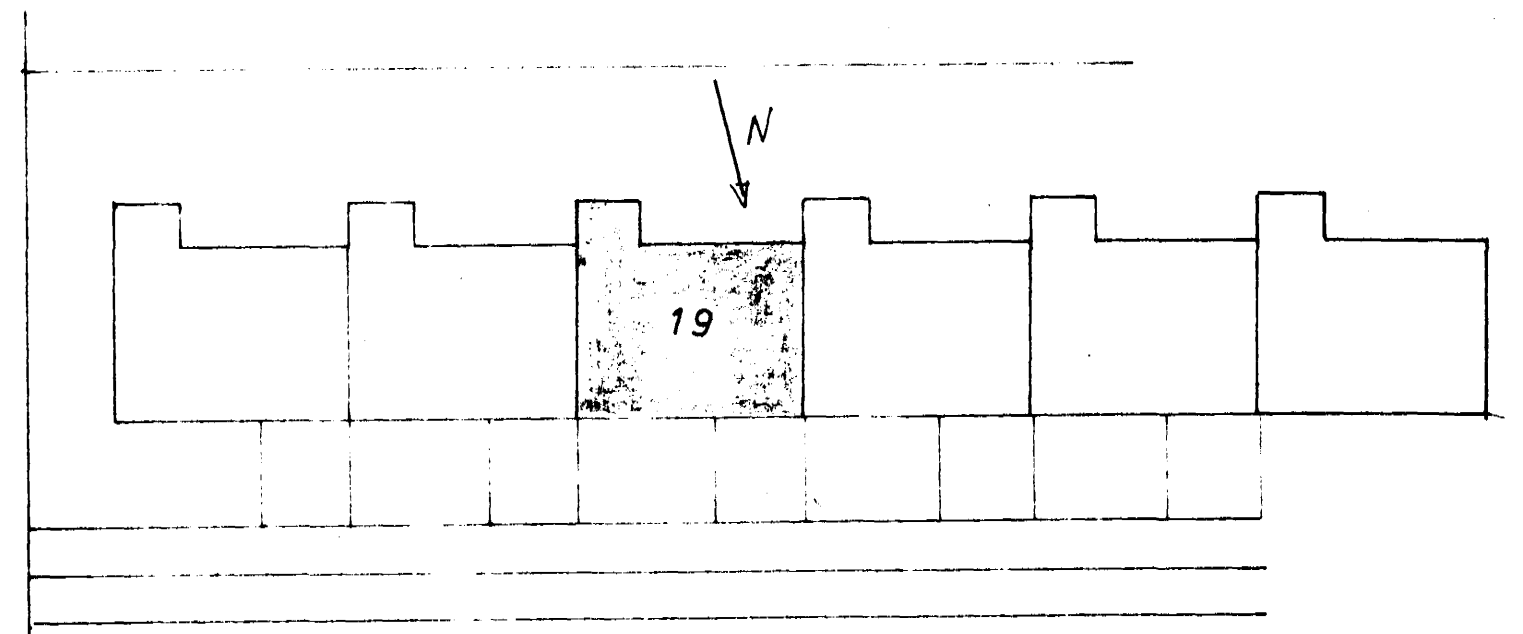

AFSTADA 1:500

SJA SERTEIKN.  
AF HITAKLEFA

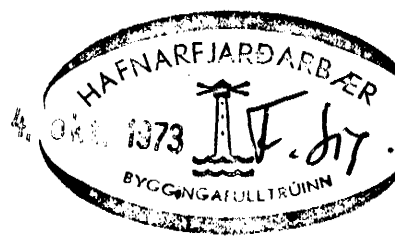

BREIÐVANGUR 19	MÆLIKVARÐI 1:50 1:500	VERK 7311	TEIKN NR 8
HITALÖGN GRUNNMYND	Hannað: Teiknað: <i>JG</i>	Yfirfarir: Samþ: <i>JG</i>	DAGS JÚLÍ '73
JÓHANN GUNNAR BERGPÓRSSON VERKFR MVFI KÖLDUKINN 9 - HAFNARFIRÐI - SÍMI 52895	BREYTT		