
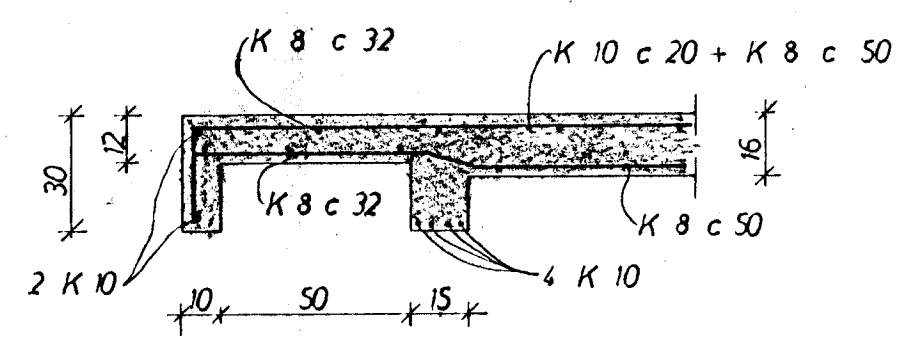


15 311 12 310 12 310 12 310 12 310 12

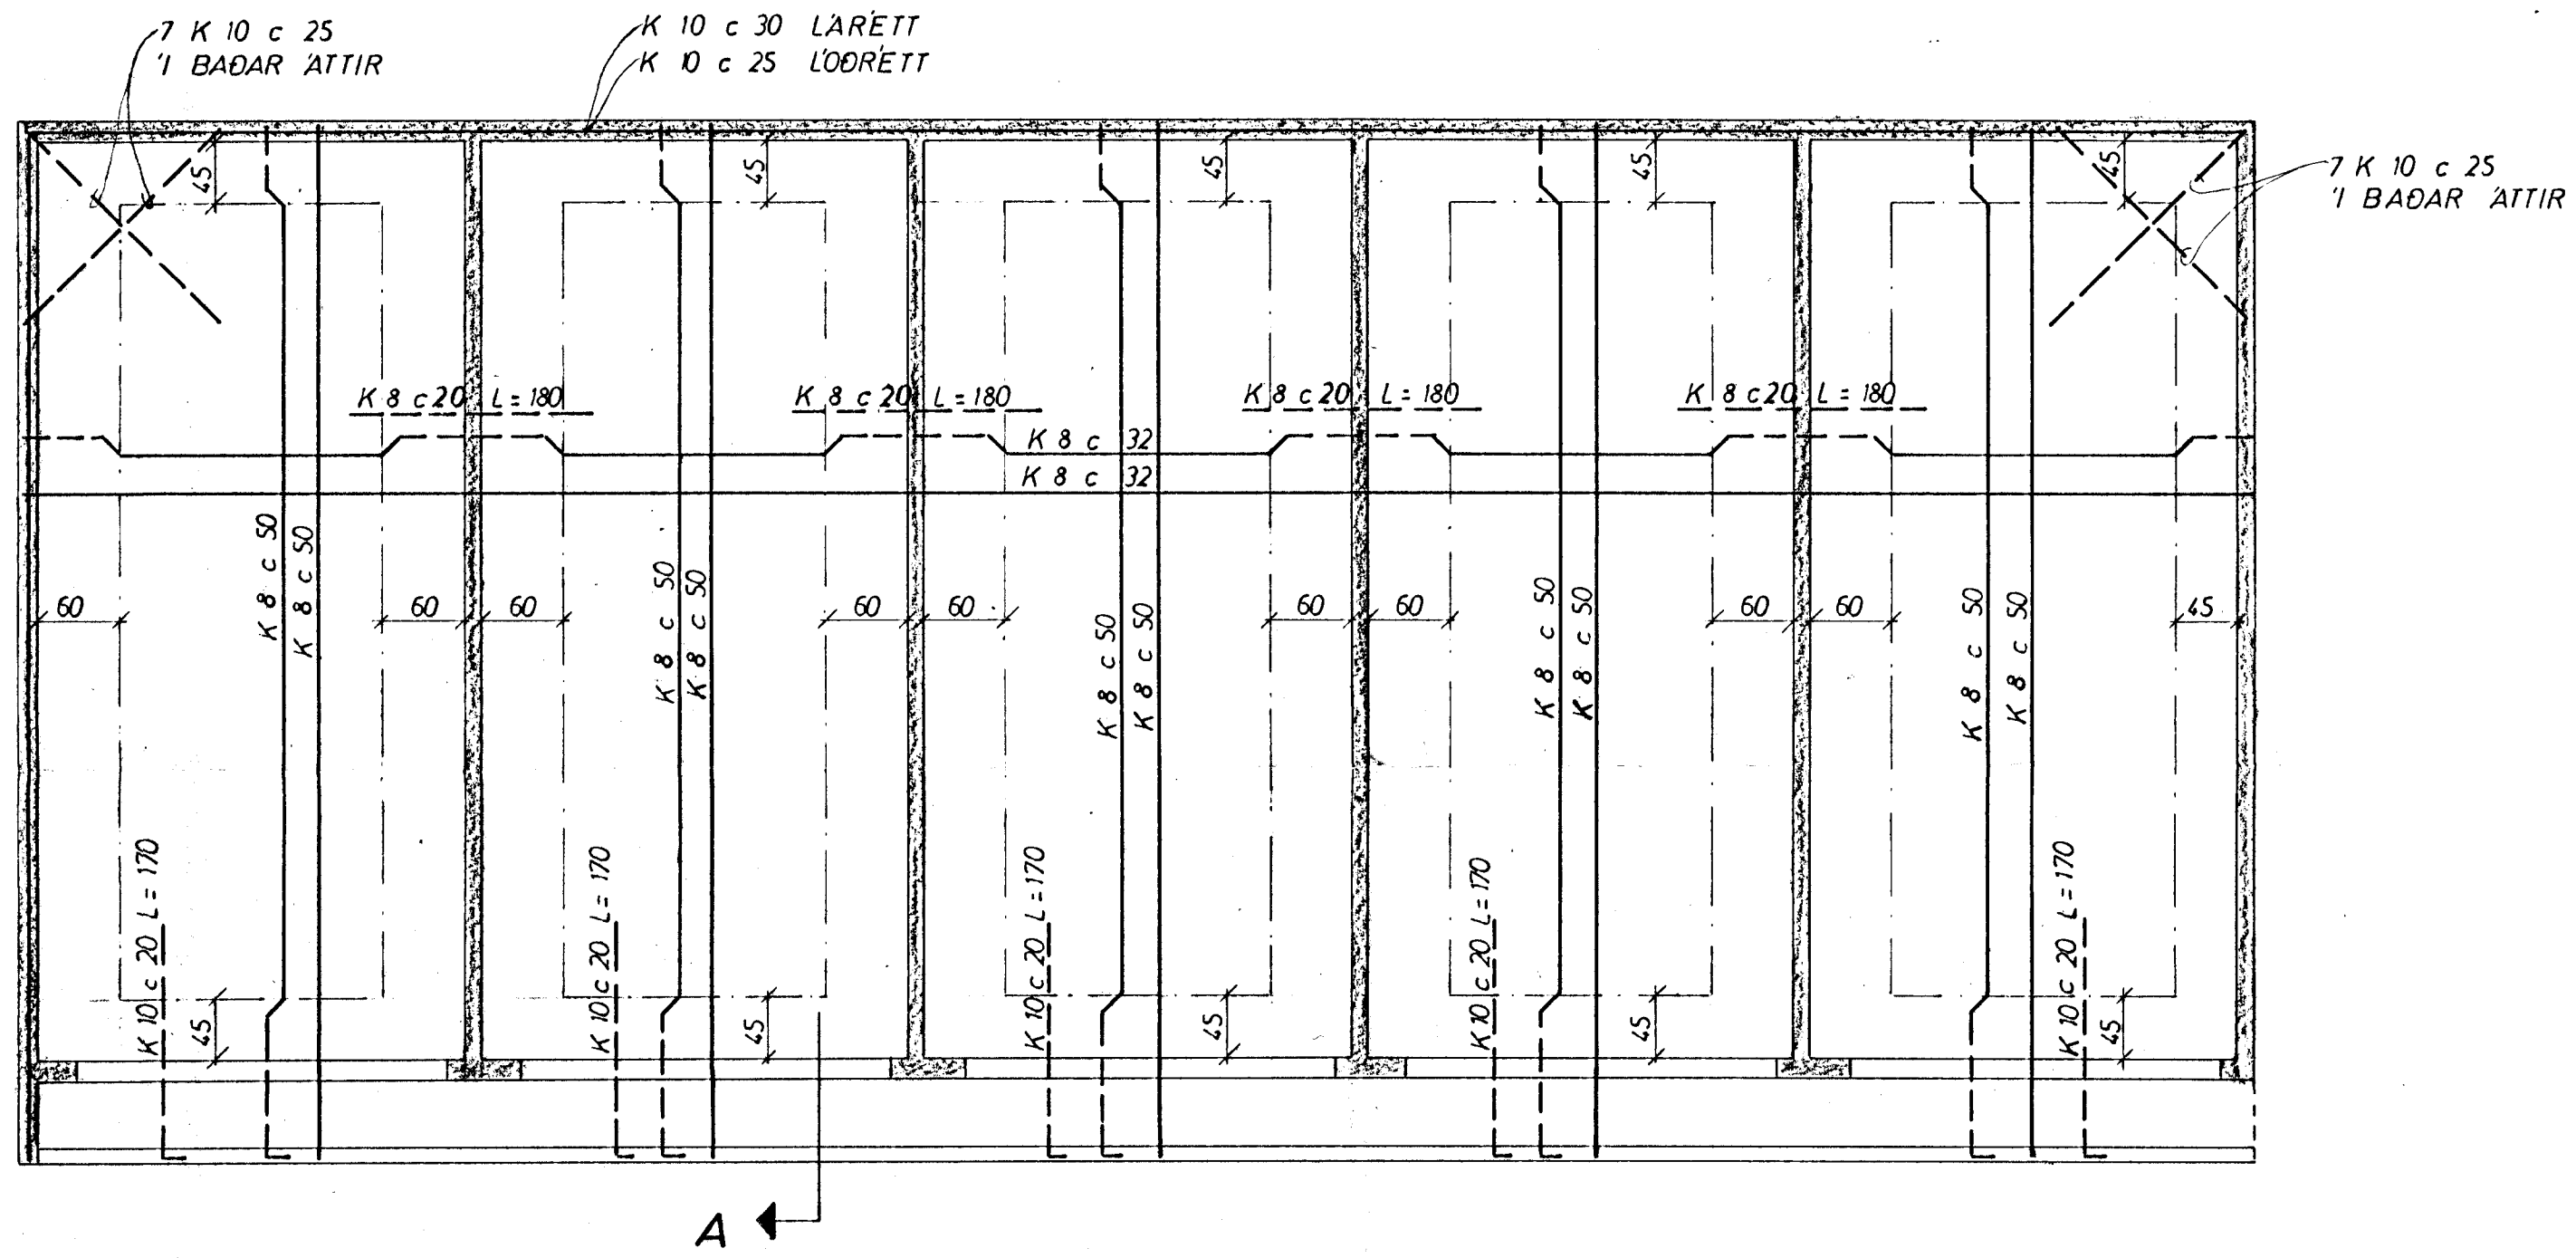

SNID A 1:20

SKÝRINGAR.
 I VEGGJUM S 160 OG LOFTPLÖTU S 200
 (16) PLÖTUÞYKKI I CM
 - - - - - TÁKNAR JÄRN I EFRI BRÚN PLÖTU
 NEDRI
 UPPMÆD, UNDIR OG YFIR MÚROP KOMI 2K 10,
 60 CM ÚT FYRIR ÖP.

BREIDVANGUR 22 BILGEYMSLUR	MÆLIKVARÐI 1:50 1:20	VERK 7601	TEIKN NR 19
JÄRNBENT STEINSTEYPA	Hannað: <i>SB</i> Teiknað: <i>SB</i>	Yfirfarið: Samb: <i>SB</i>	DAGS MAY 76
JÓHANN GUNNAR BERGPÓRSSON VERKFR MVFI STRANDGÖTU 11 — HAFNARFIRÐI — SÍMI 53315	BREYTT		