


lengikassi t.d  
JBF 112-4

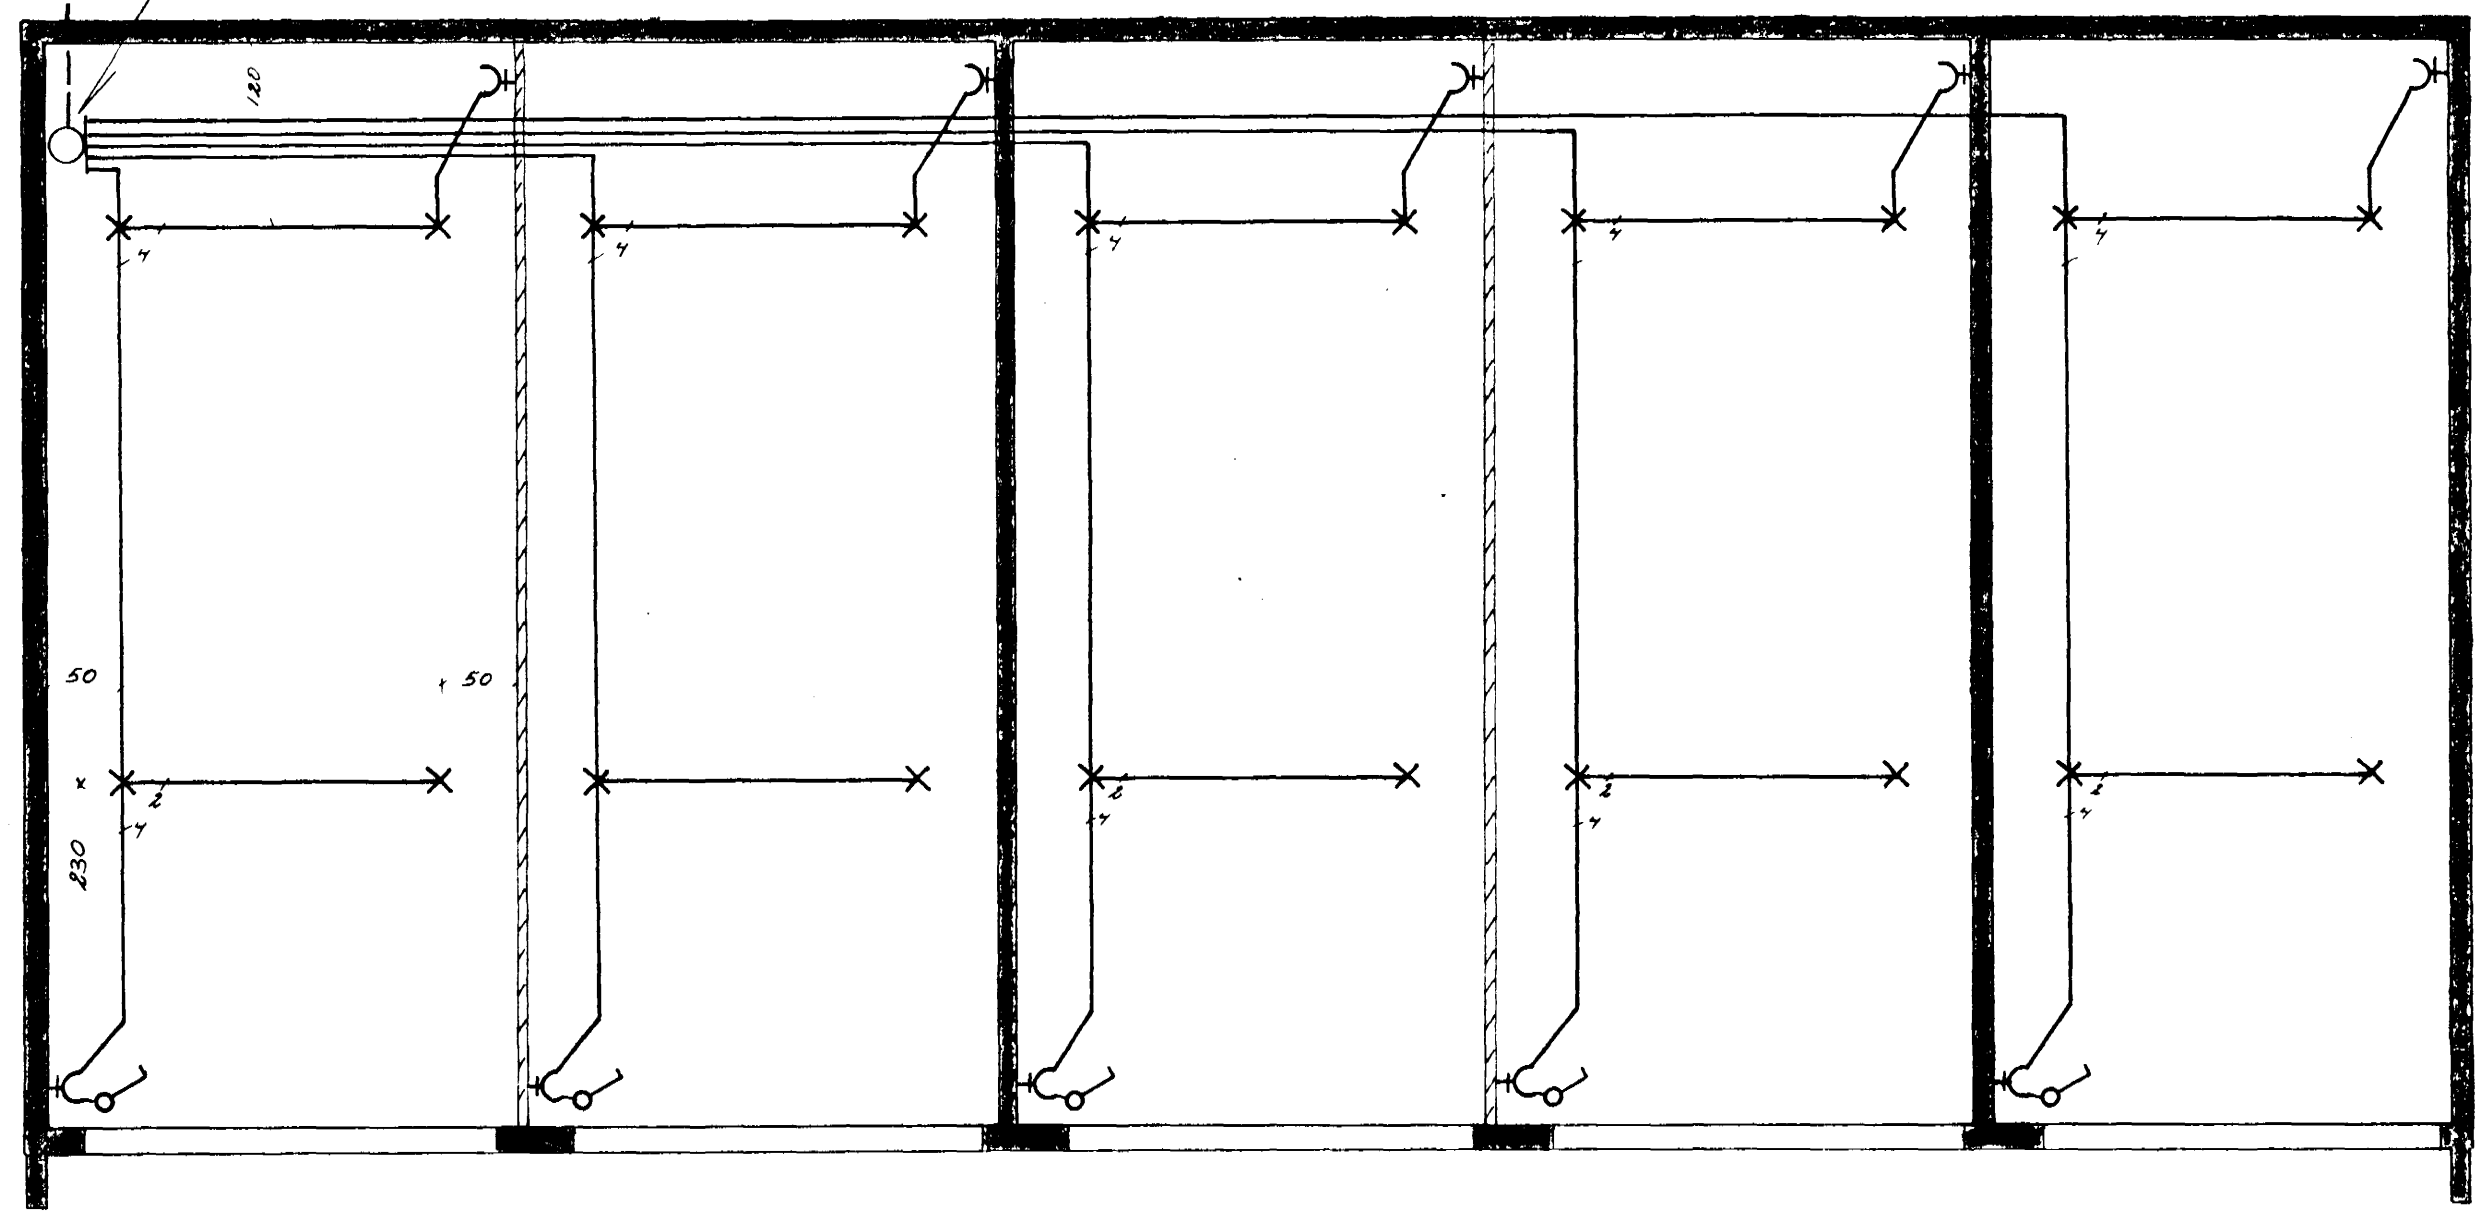

bílgæymslur

afstöðumynd  
1:500

BREIÐVANGUR 22		verk	7602	no	6/8
raflögn		mal	1:50 ; 1:500		
afstöðumynd bílgæymslur		dag:	morr 76		
Guðm. Geir Jónsson					