



GRUNNMYND 1:50

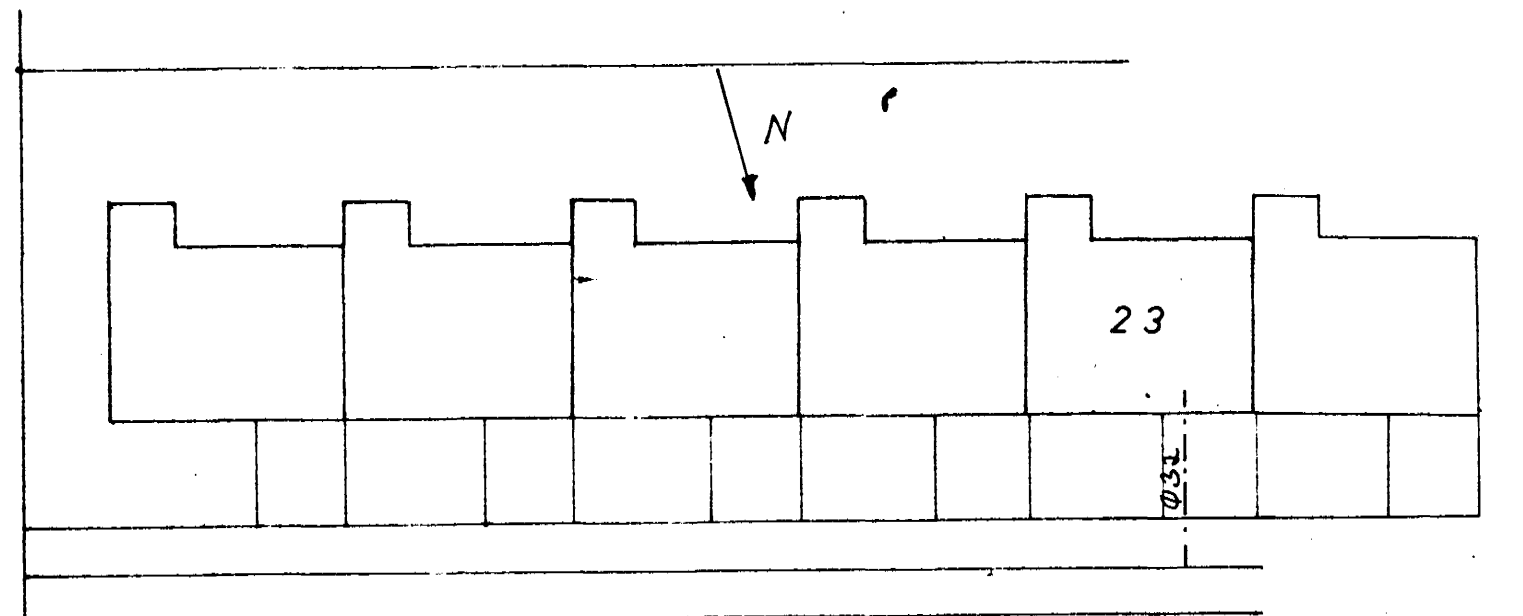

AFSTADA 1:500

114) Ø 32. PLAST.

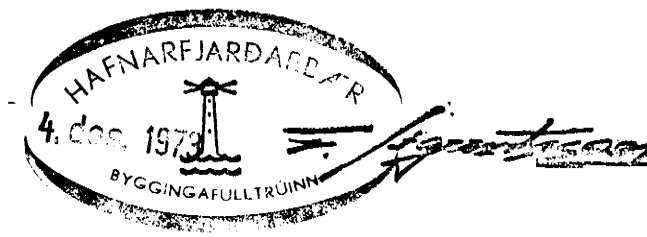

BREIÐVANGUR 23	MÆLIKVARÐI	VERK	TEIKN NR
	1:50 1:500	7311	6
VATNSLÖGN GRUNNMYND	Hannað: <i>[Signature]</i>	Yfirfarir:	DAGS
	Teiknað: <i>[Signature]</i>	Samb: <i>[Signature]</i>	JULI '73
JÓHANN GUNNAR BERGPÓRSSON VERKFR MVFI	BREYTT		
KÖLDUKINN 9 - HAFNARFIRÐI - Sími 52895			