


GRUNNMYND KJALLARA 1:50

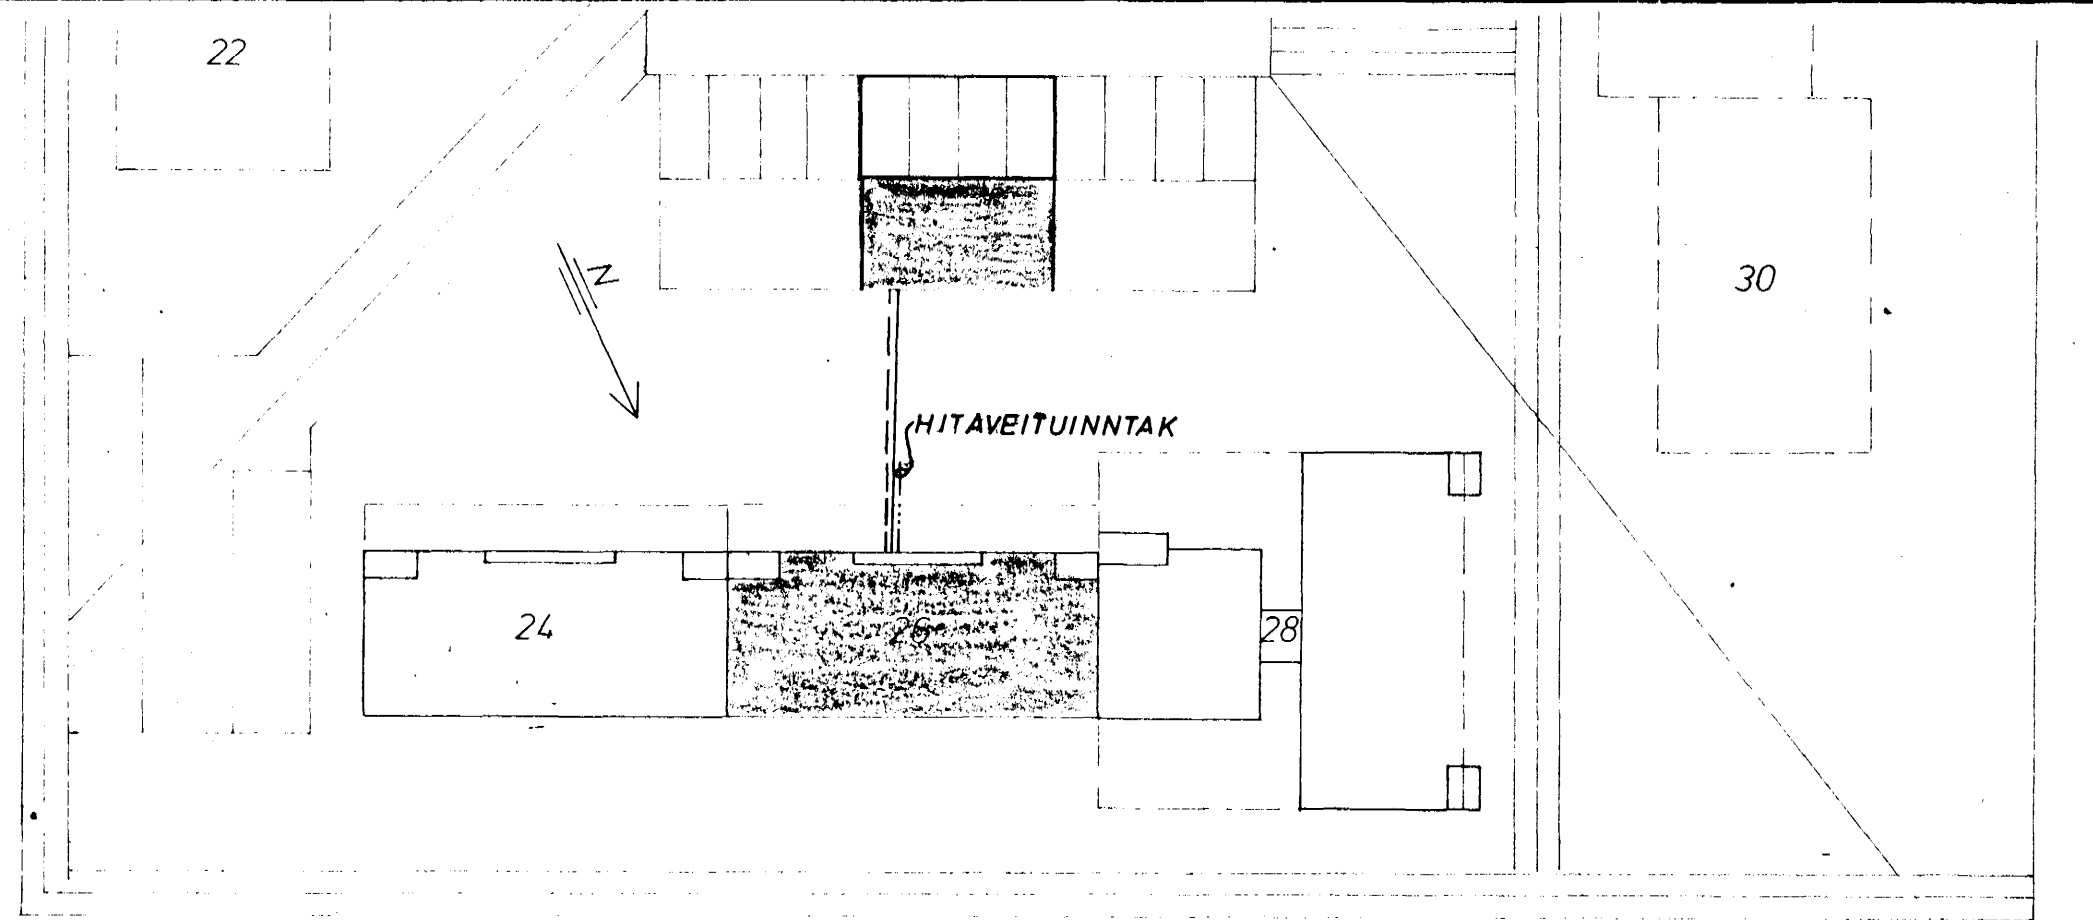

AFSTADA 1:500

BREIDVANGUR

SKÝRINGAR OG KERFI SJÁ TEIKN NR. 16

BREIDVANGUR 26	MÆLIKVÁRDI 1:50 1:500	VERK 7408	TEIKN NR 13
HITALÖGN KJALLARA OG AFSTADA	Hannað Teknað	Yfirfarið Samb.	DAGS MAÍ '76
JÓHANN GUNNAR BERGPÓRSSON VERKFR. MVFI	BREYTT		
STRANDGÖTU 11 HAFNARFIRDI - Sími 53315			