




SNID B 1:20

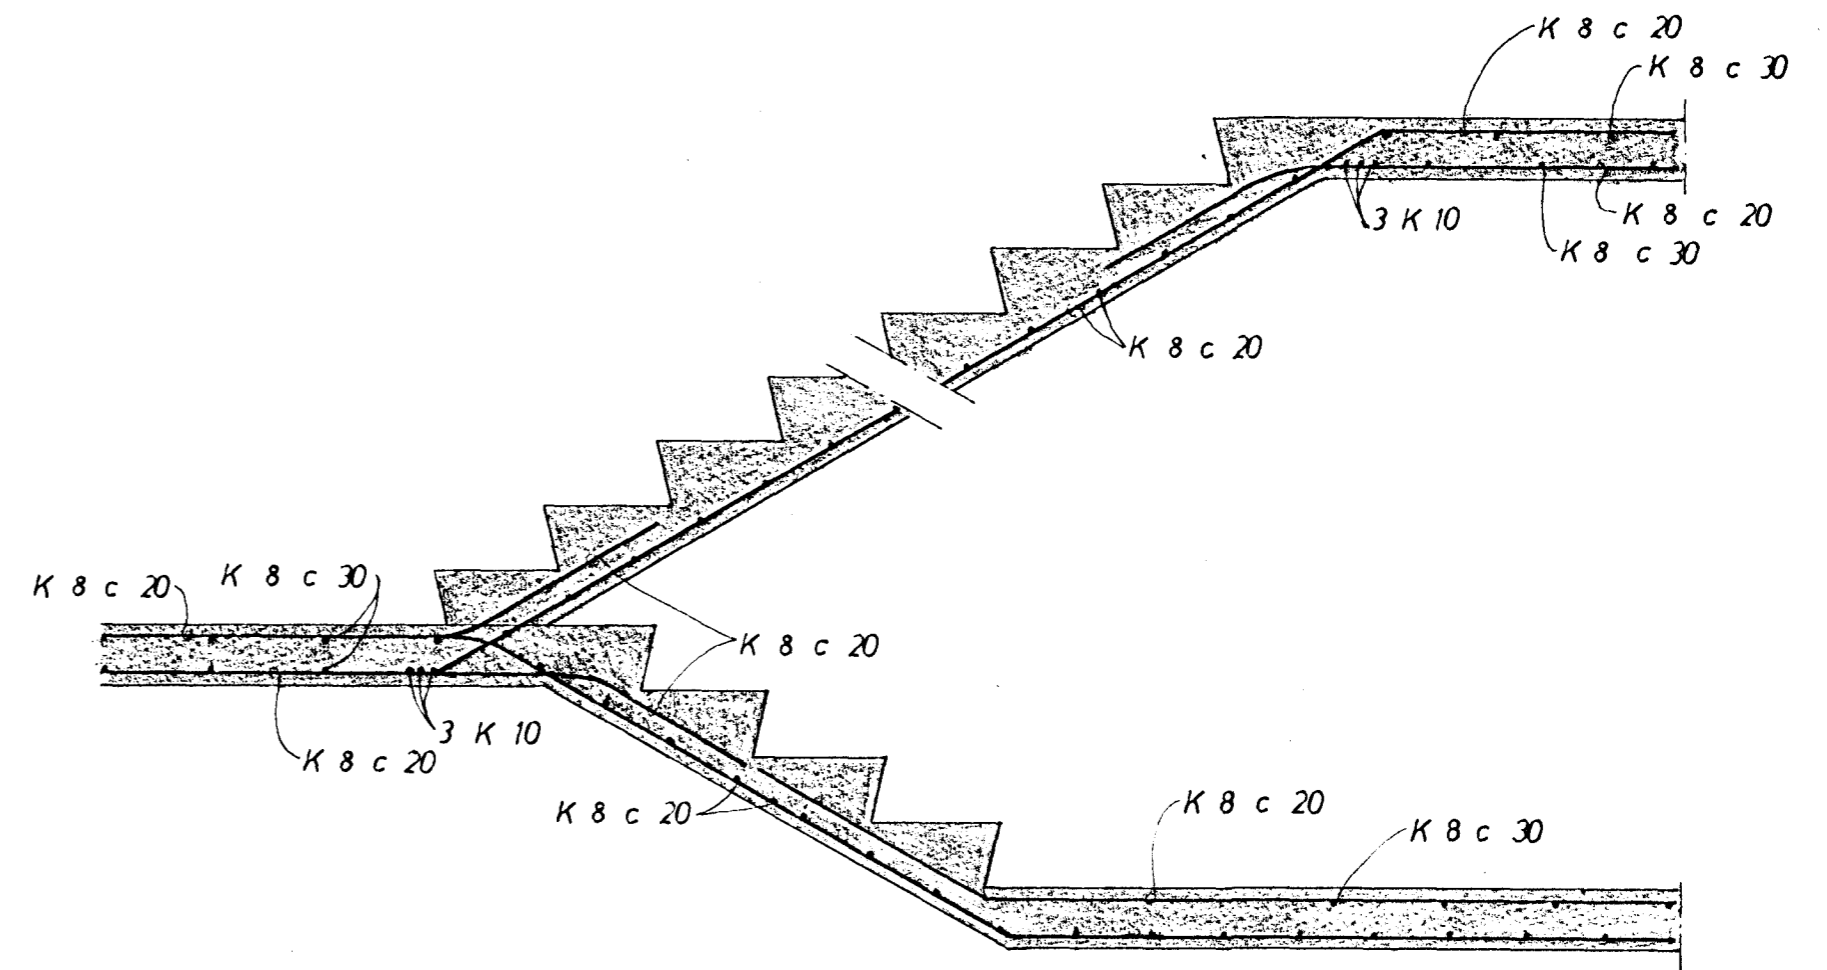


SNID 'I STIGA 1:20

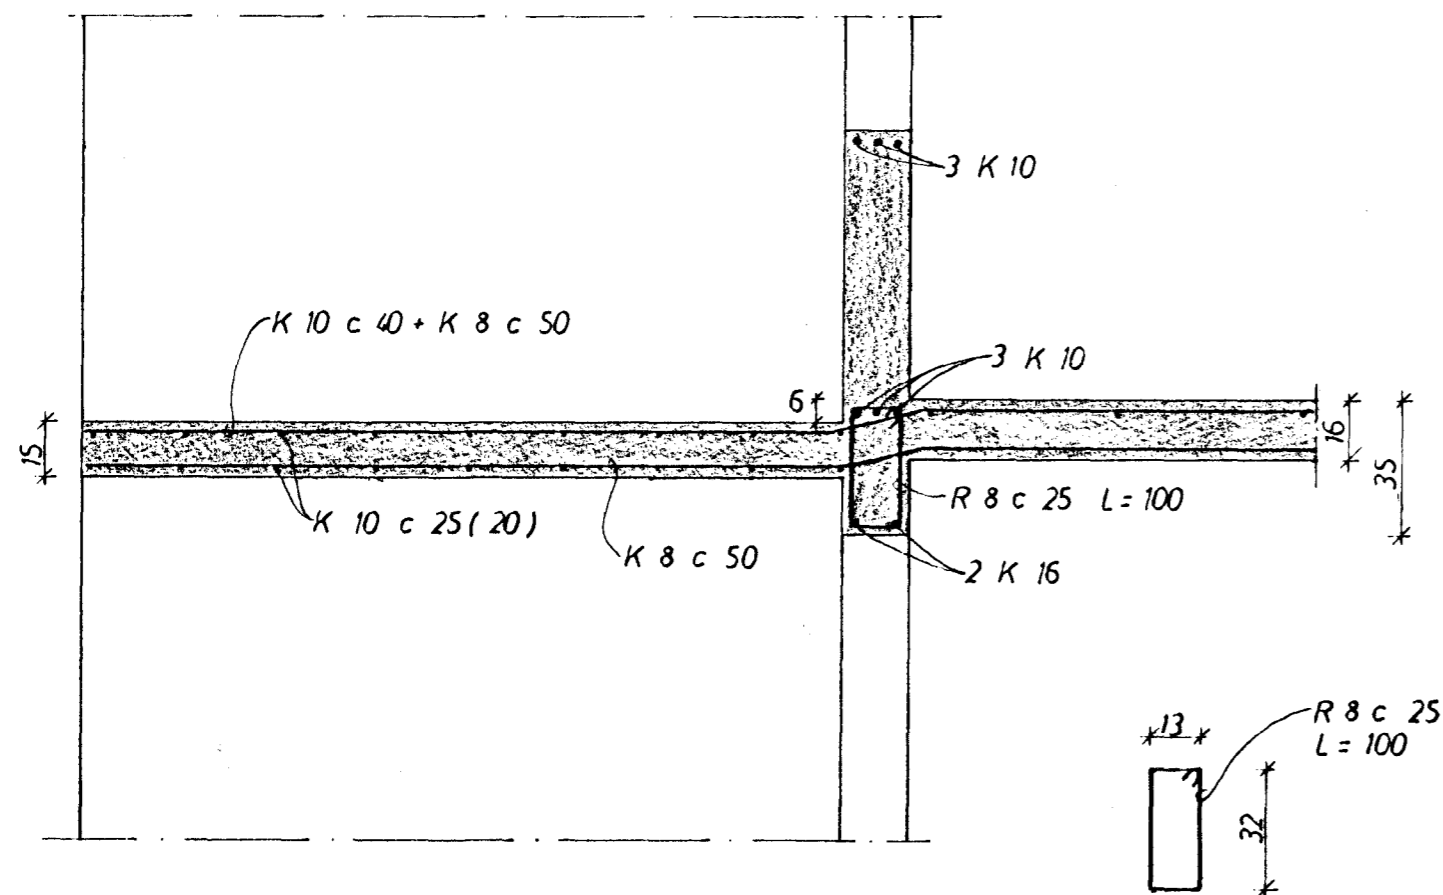

SNID C 1:20

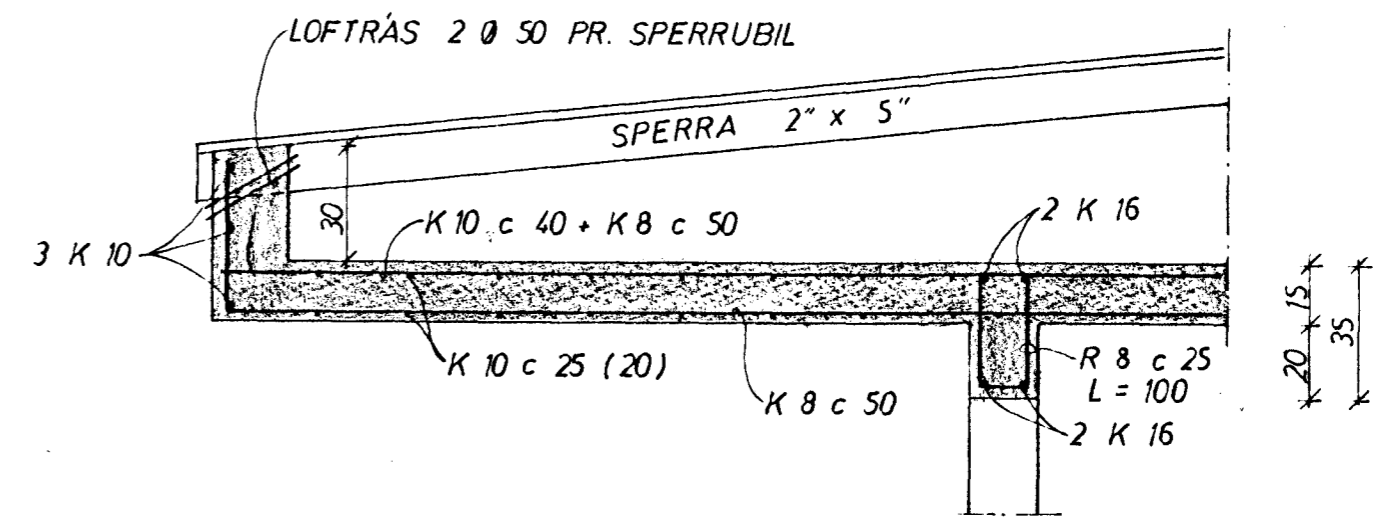

SNID F 1:20

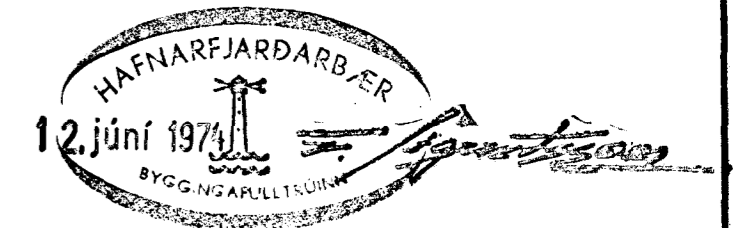

BREIÐVANGUR 26	MÆLIKVARDI 1:20	VERK 7408	TEIKN NR 5
JÄRNBENT STEINSTEYPA SÉRTEIKNINGAR	Hannað: Teiknað: <i>[Signature]</i>	Yfirfarið: Samb: <i>[Signature]</i>	DAGS MAÍ '74
JÓHANN GUNNAR BERGPÓRSSON VERKFR MVFI STRANDGÖTU 11 — HAFNARFIRÐI — SÍMI 53315	BREYTT		