


BREIDVANGUR

30

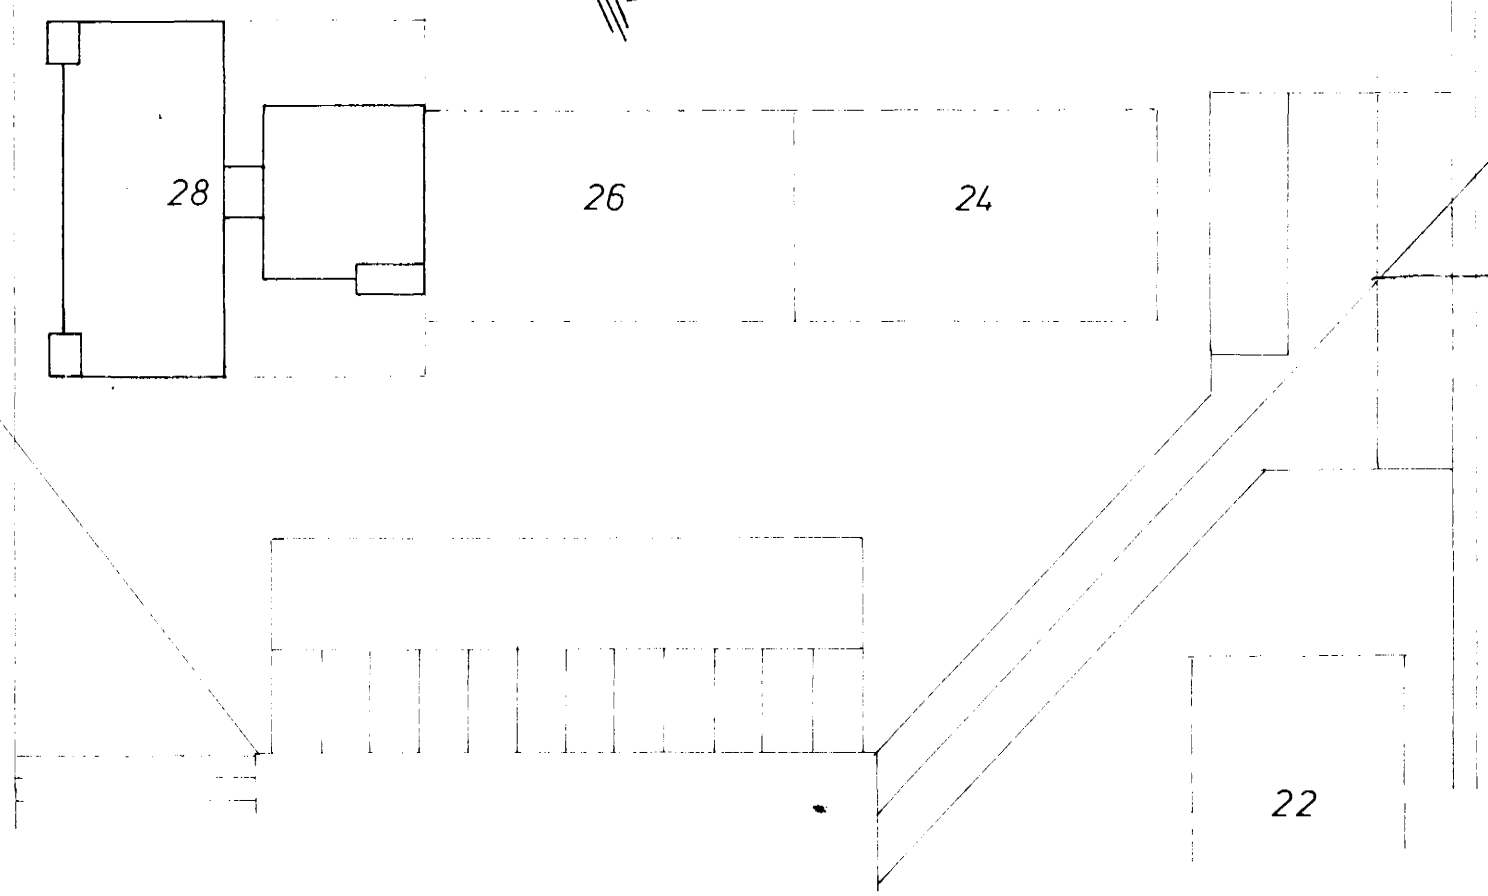

AFSTADA 1:500

<b>BREIDVANGUR 28</b>	MÆLIKVARDI 1:50	VERK 7402	TEIKN NR 7
<b>MÁLSETNING</b>	Hannað Teiknað	Yfirfarið Samb.	DAGS FEBR. '74
<b>JÓHANN GUNNAR BERGPÓRSSON</b> STRANDGÖTU 11 — HAFNARFIRDI — Sími 53315	BREYTT		