



SNID A-A 180

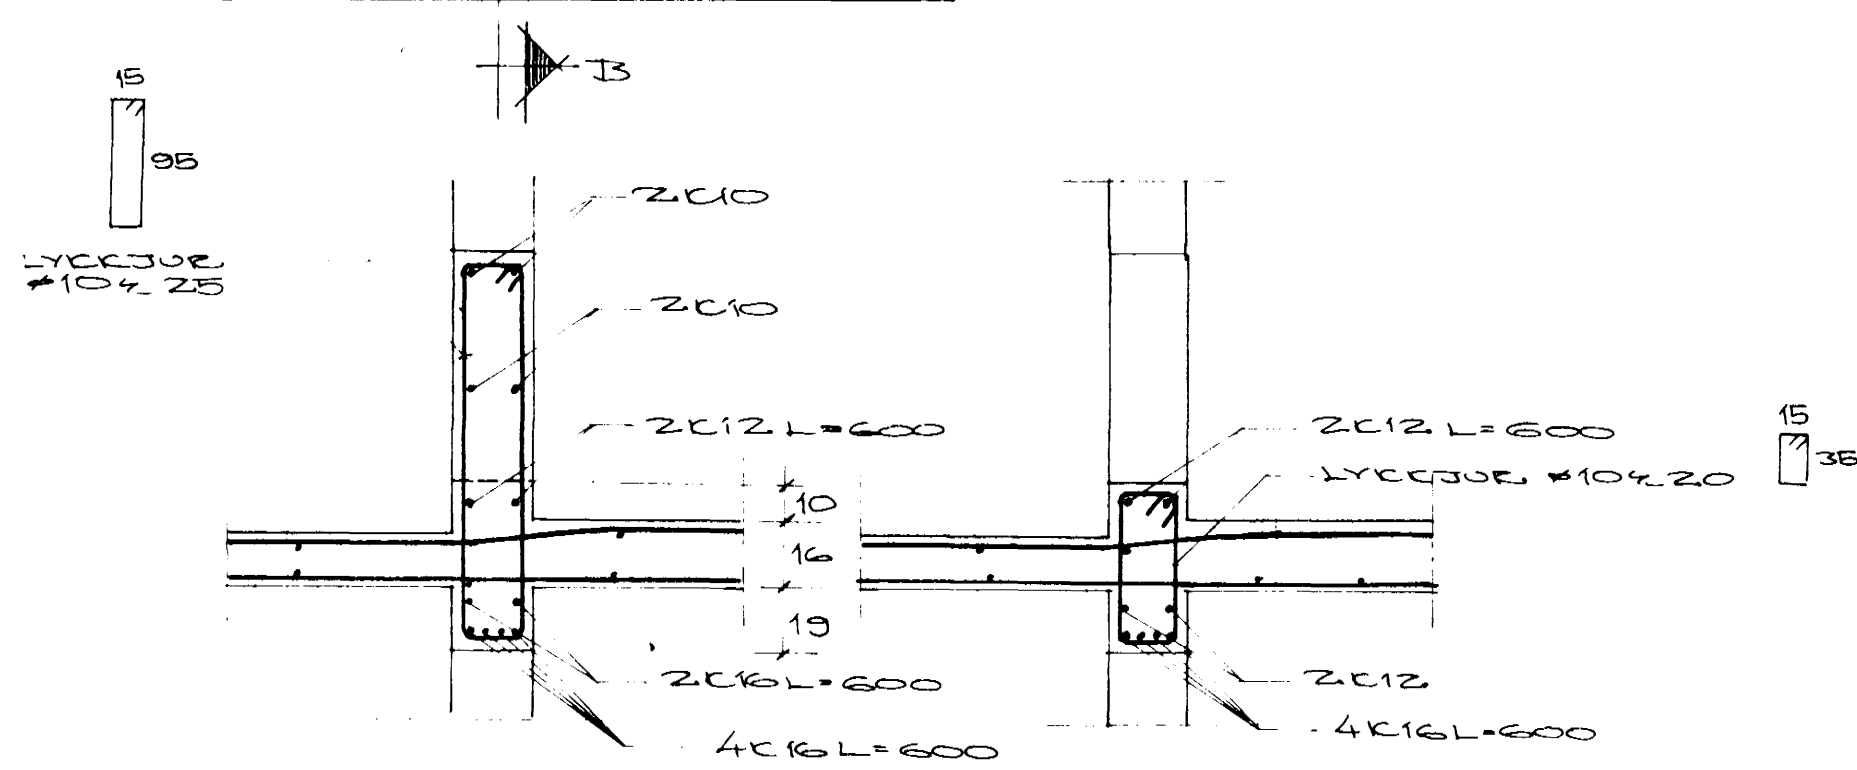

SNID A1 120

SNID A2 120

SKYRINGAR SJÁ BLAD NR 2
 E MEKKIE STÁL E10x40 & MEKKIE JÆRN ST 37
 SNID 1 SVALIE OG STIGA SJÁ BLAD NR 2

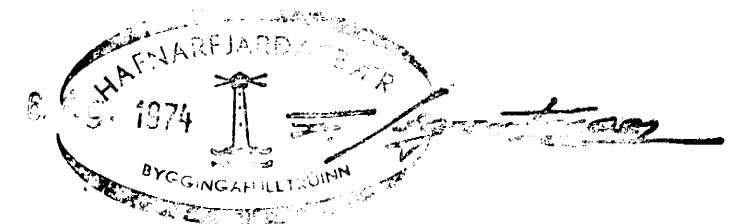

		BREIÐVANGUR 30	
		HAFNARSTÍÐI	
NR.	DAGS	BREYTING	PLATA YFIR 1. HÆÐ
		VERKFRÆÐISTOFA ÁRMÚLA 1	LIANNAD 50
		REYKJAVÍK - SÍMI 58844	KVARDI 150 120
		<i>Sigurður Ólafsson</i>	TEIKNAD 50 HT
			DAGS 20-6-74
			YFIRFARIÐ NR. 13-74
			BL. 3