



SNID I STENPUSKIL VÍD
UTVEGG OG STIGAHLÓSI

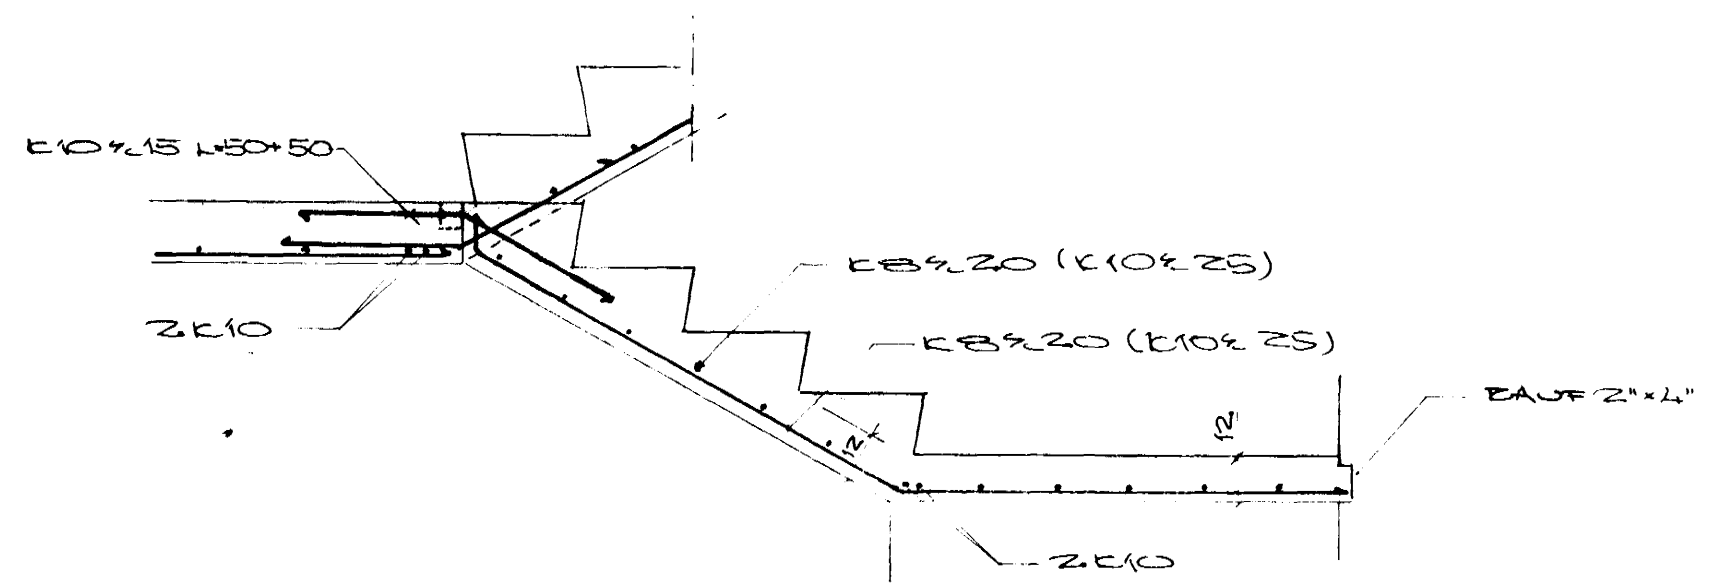

SNID A-A 1:20

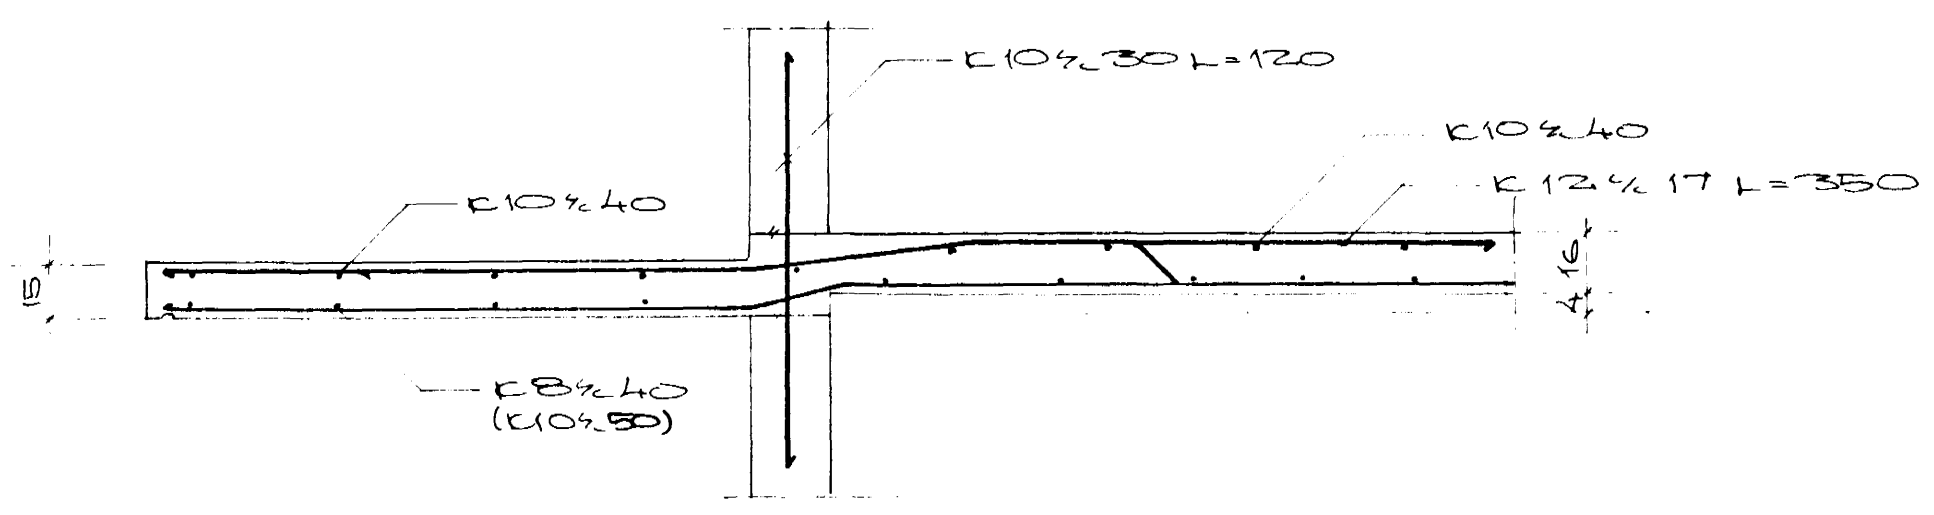

SNID B 1:20

BEYINGAR
STÁL E10x40
STEYFA S160
EINGUÐ MURÐI KOHI 2x12
DEYLI TANGUR E10x60 ECHU UNDR GEIND
VIR VÍSISJUM (EITRATY TÐI TILSÍK)
PLATIR FRO 16CH RYKJAR

VERKFR-EDISTOFA ÁRMÓLA 1 REYKJAVÍK - Sími 8844		LIANNAD 80	KVARDI 180 x 20
Sigurður Eddisson		TEKNAÐSOHIT	BAGS 3-6 74
		YFIRVAÐ	NR 13 74
			BL 2