



Cambweld á fundi b. aðinga-  
nálfarðar p. 8. 10. 73.


EYGDAR  
H. J. S. 10. 10. 73.  
E. J. 10. 10. 73.

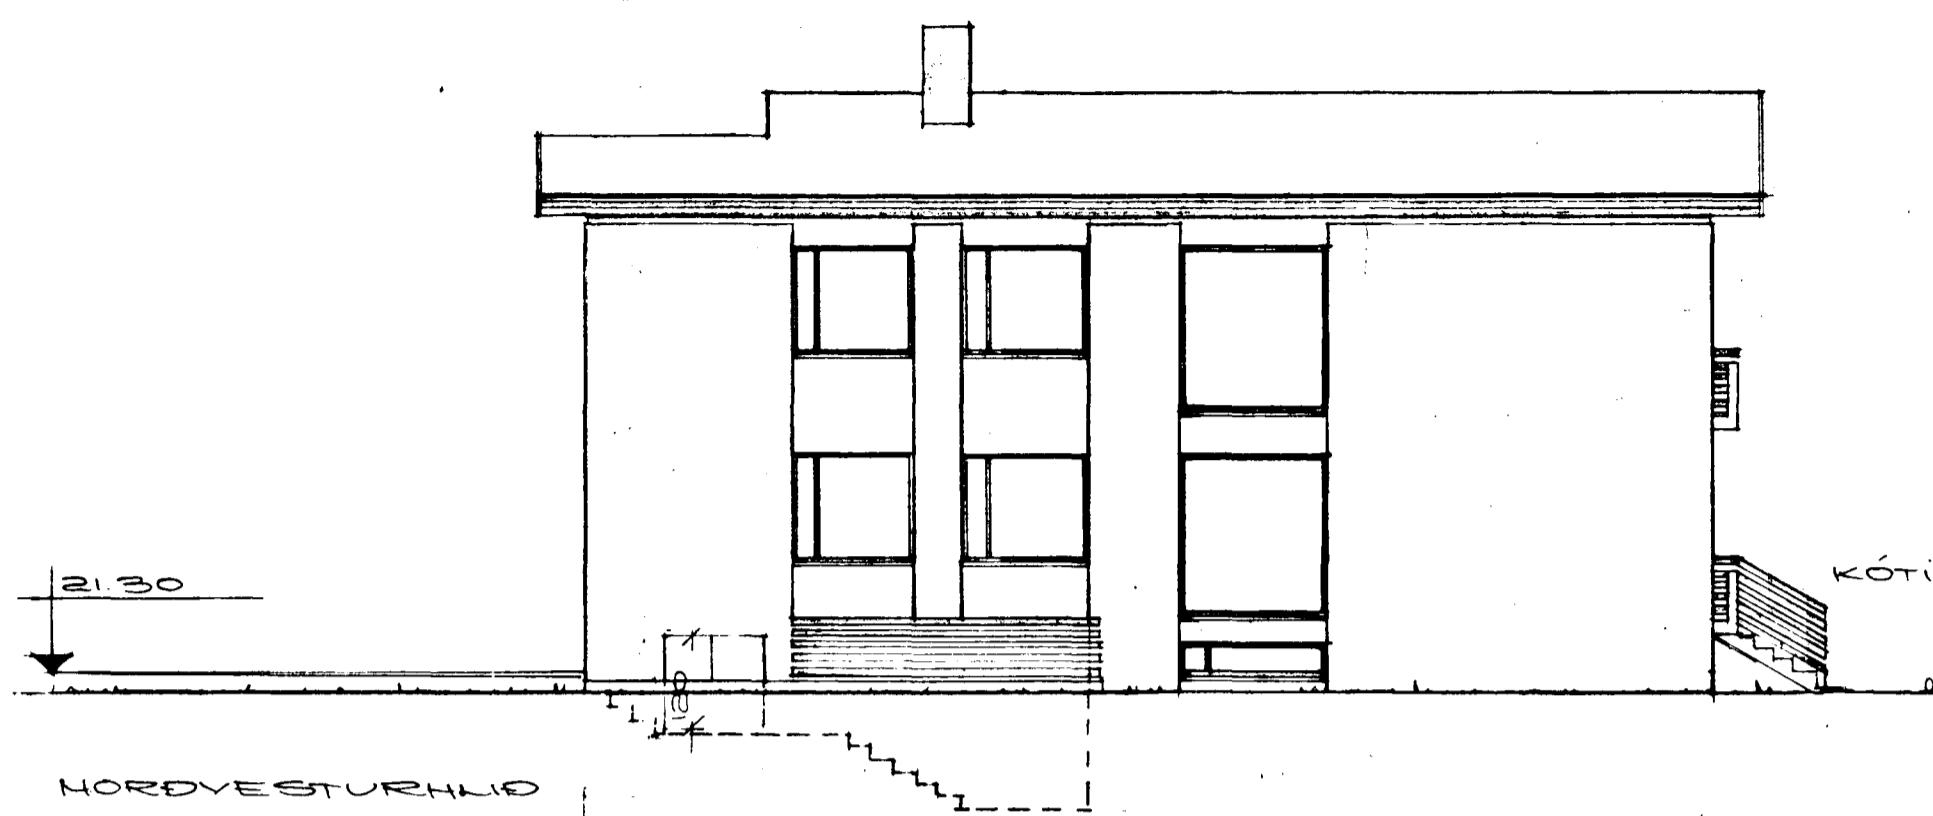


NORDVESTURHLÍD

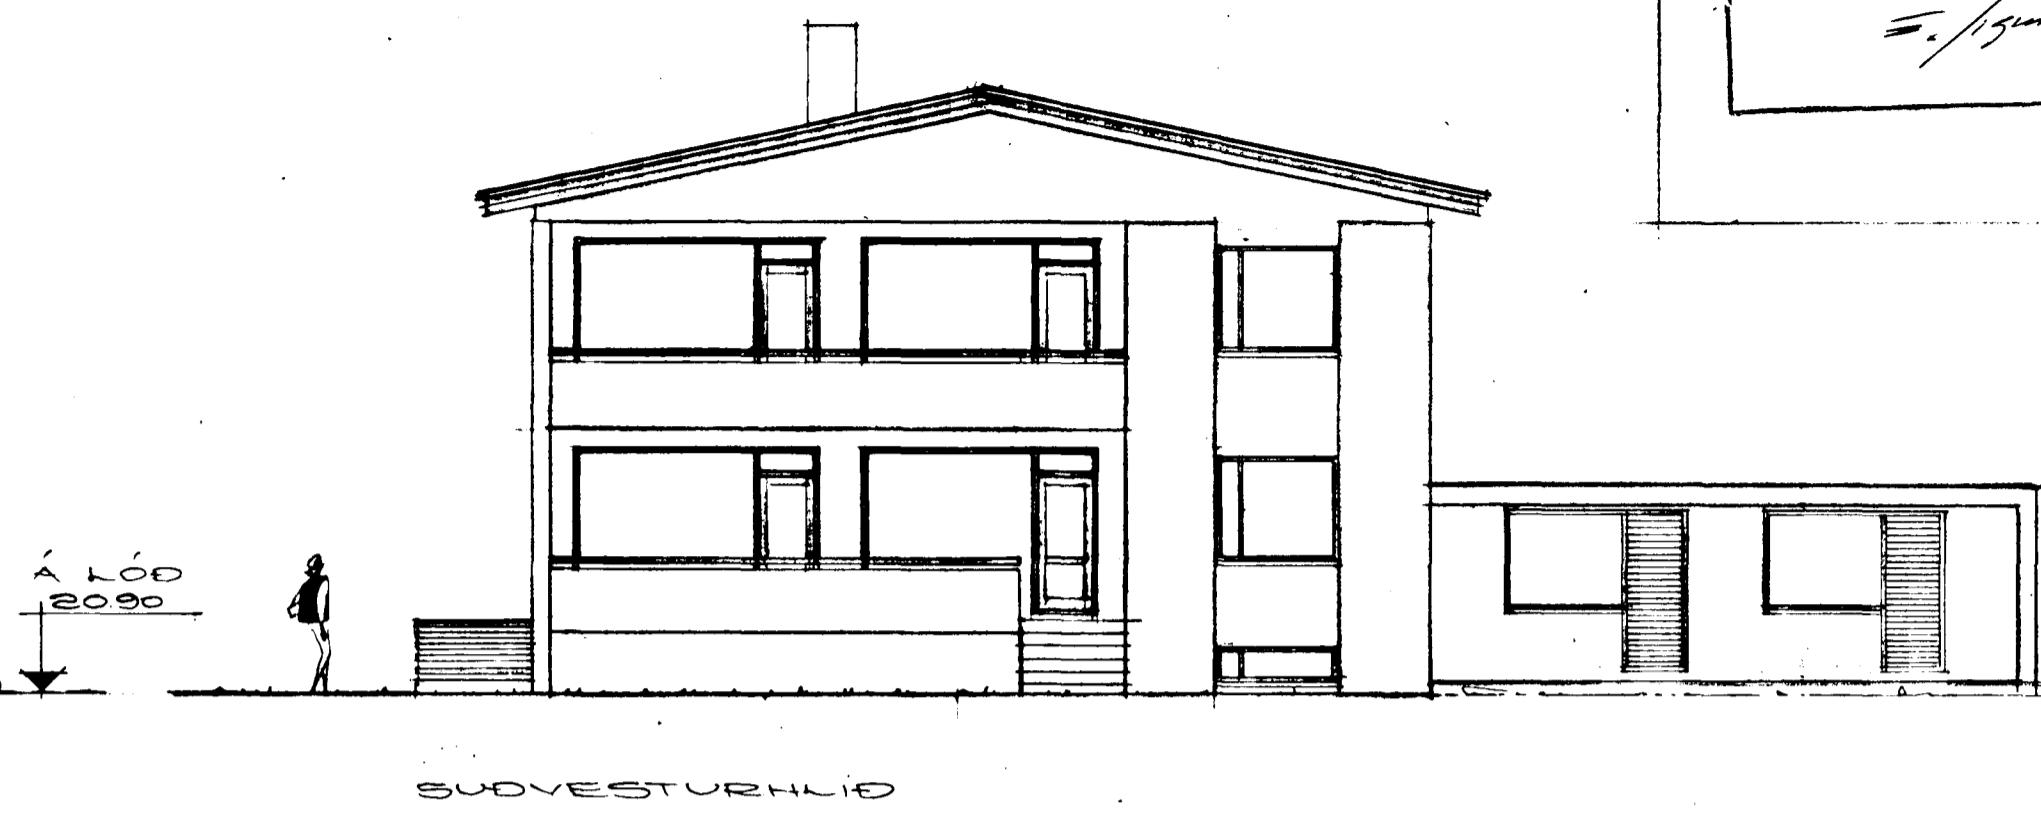

SUDOVESTURHLÍD

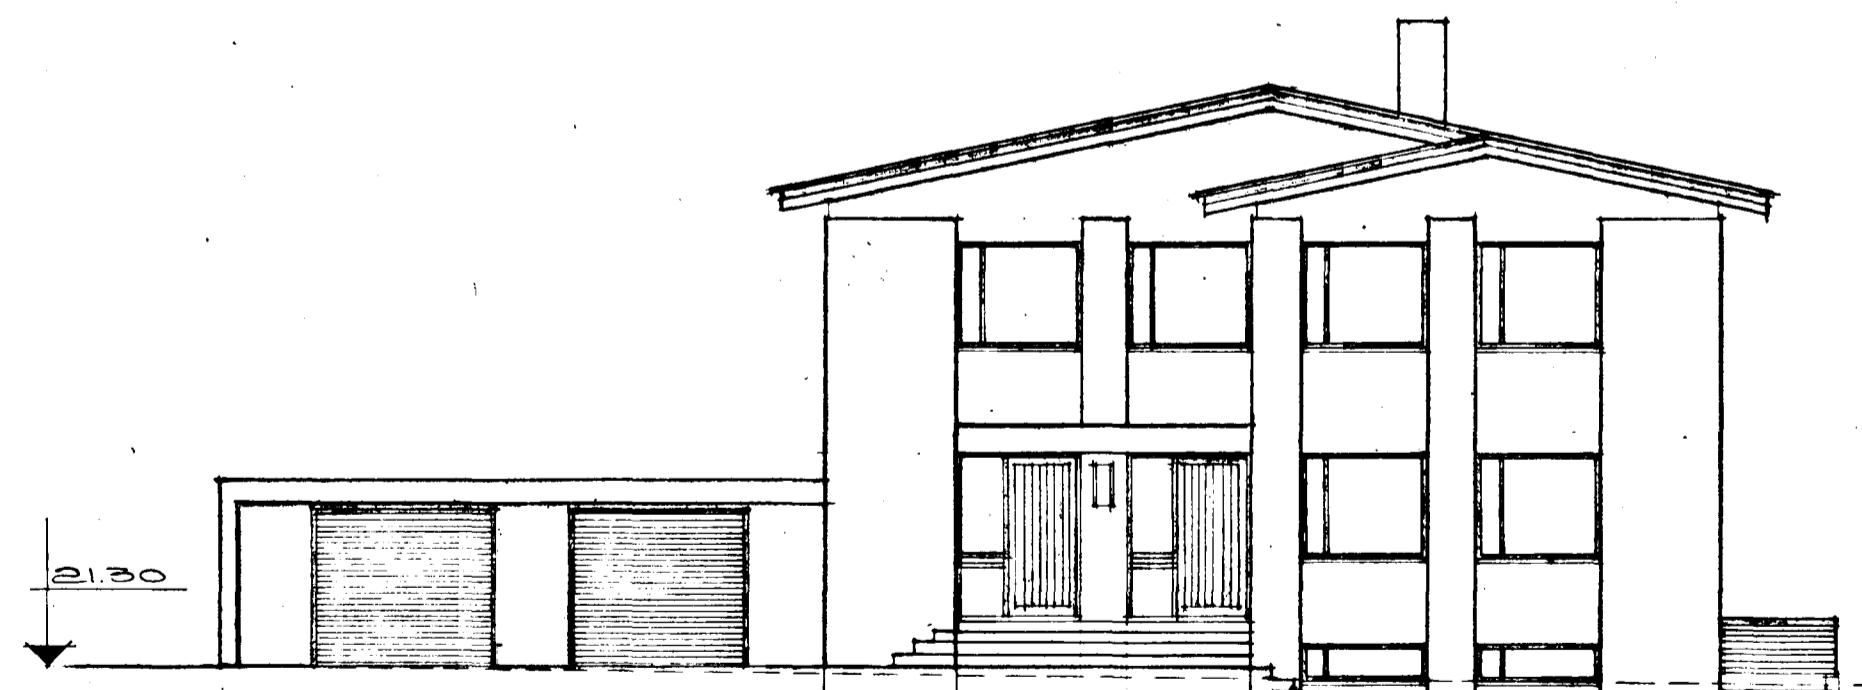

NORDAUSTURHLÍD

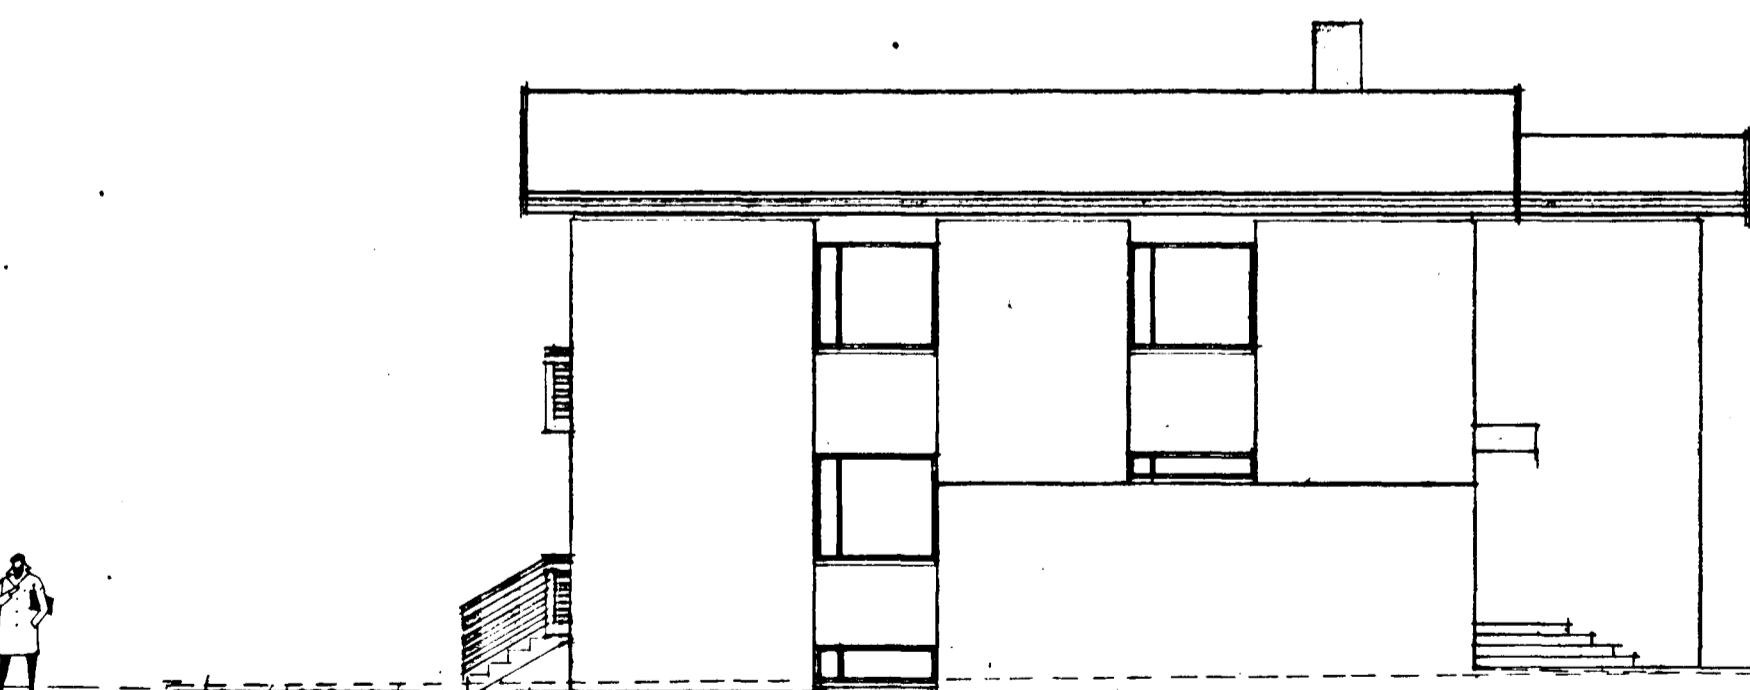

SUDAUSTURHLÍD

BREIDOVANGUR 34 HAFNARFIRDI  
REYKJAVÍK 25.7.73 BR. 1.10.73.  
UTLITSMYNDIR  
MÁL 1:100  
TEKNIK  
KRISTJÁNN  
BYGGFR.

SVEINBJÖRNSSON

Hastinn Breinþóruor