


Samþykkt á fundi byggingar-
nefndar nr. 18/73
Eftir
17
S. / 1973

BREIDVANGUR


STEYPT
BLASTÆÐI

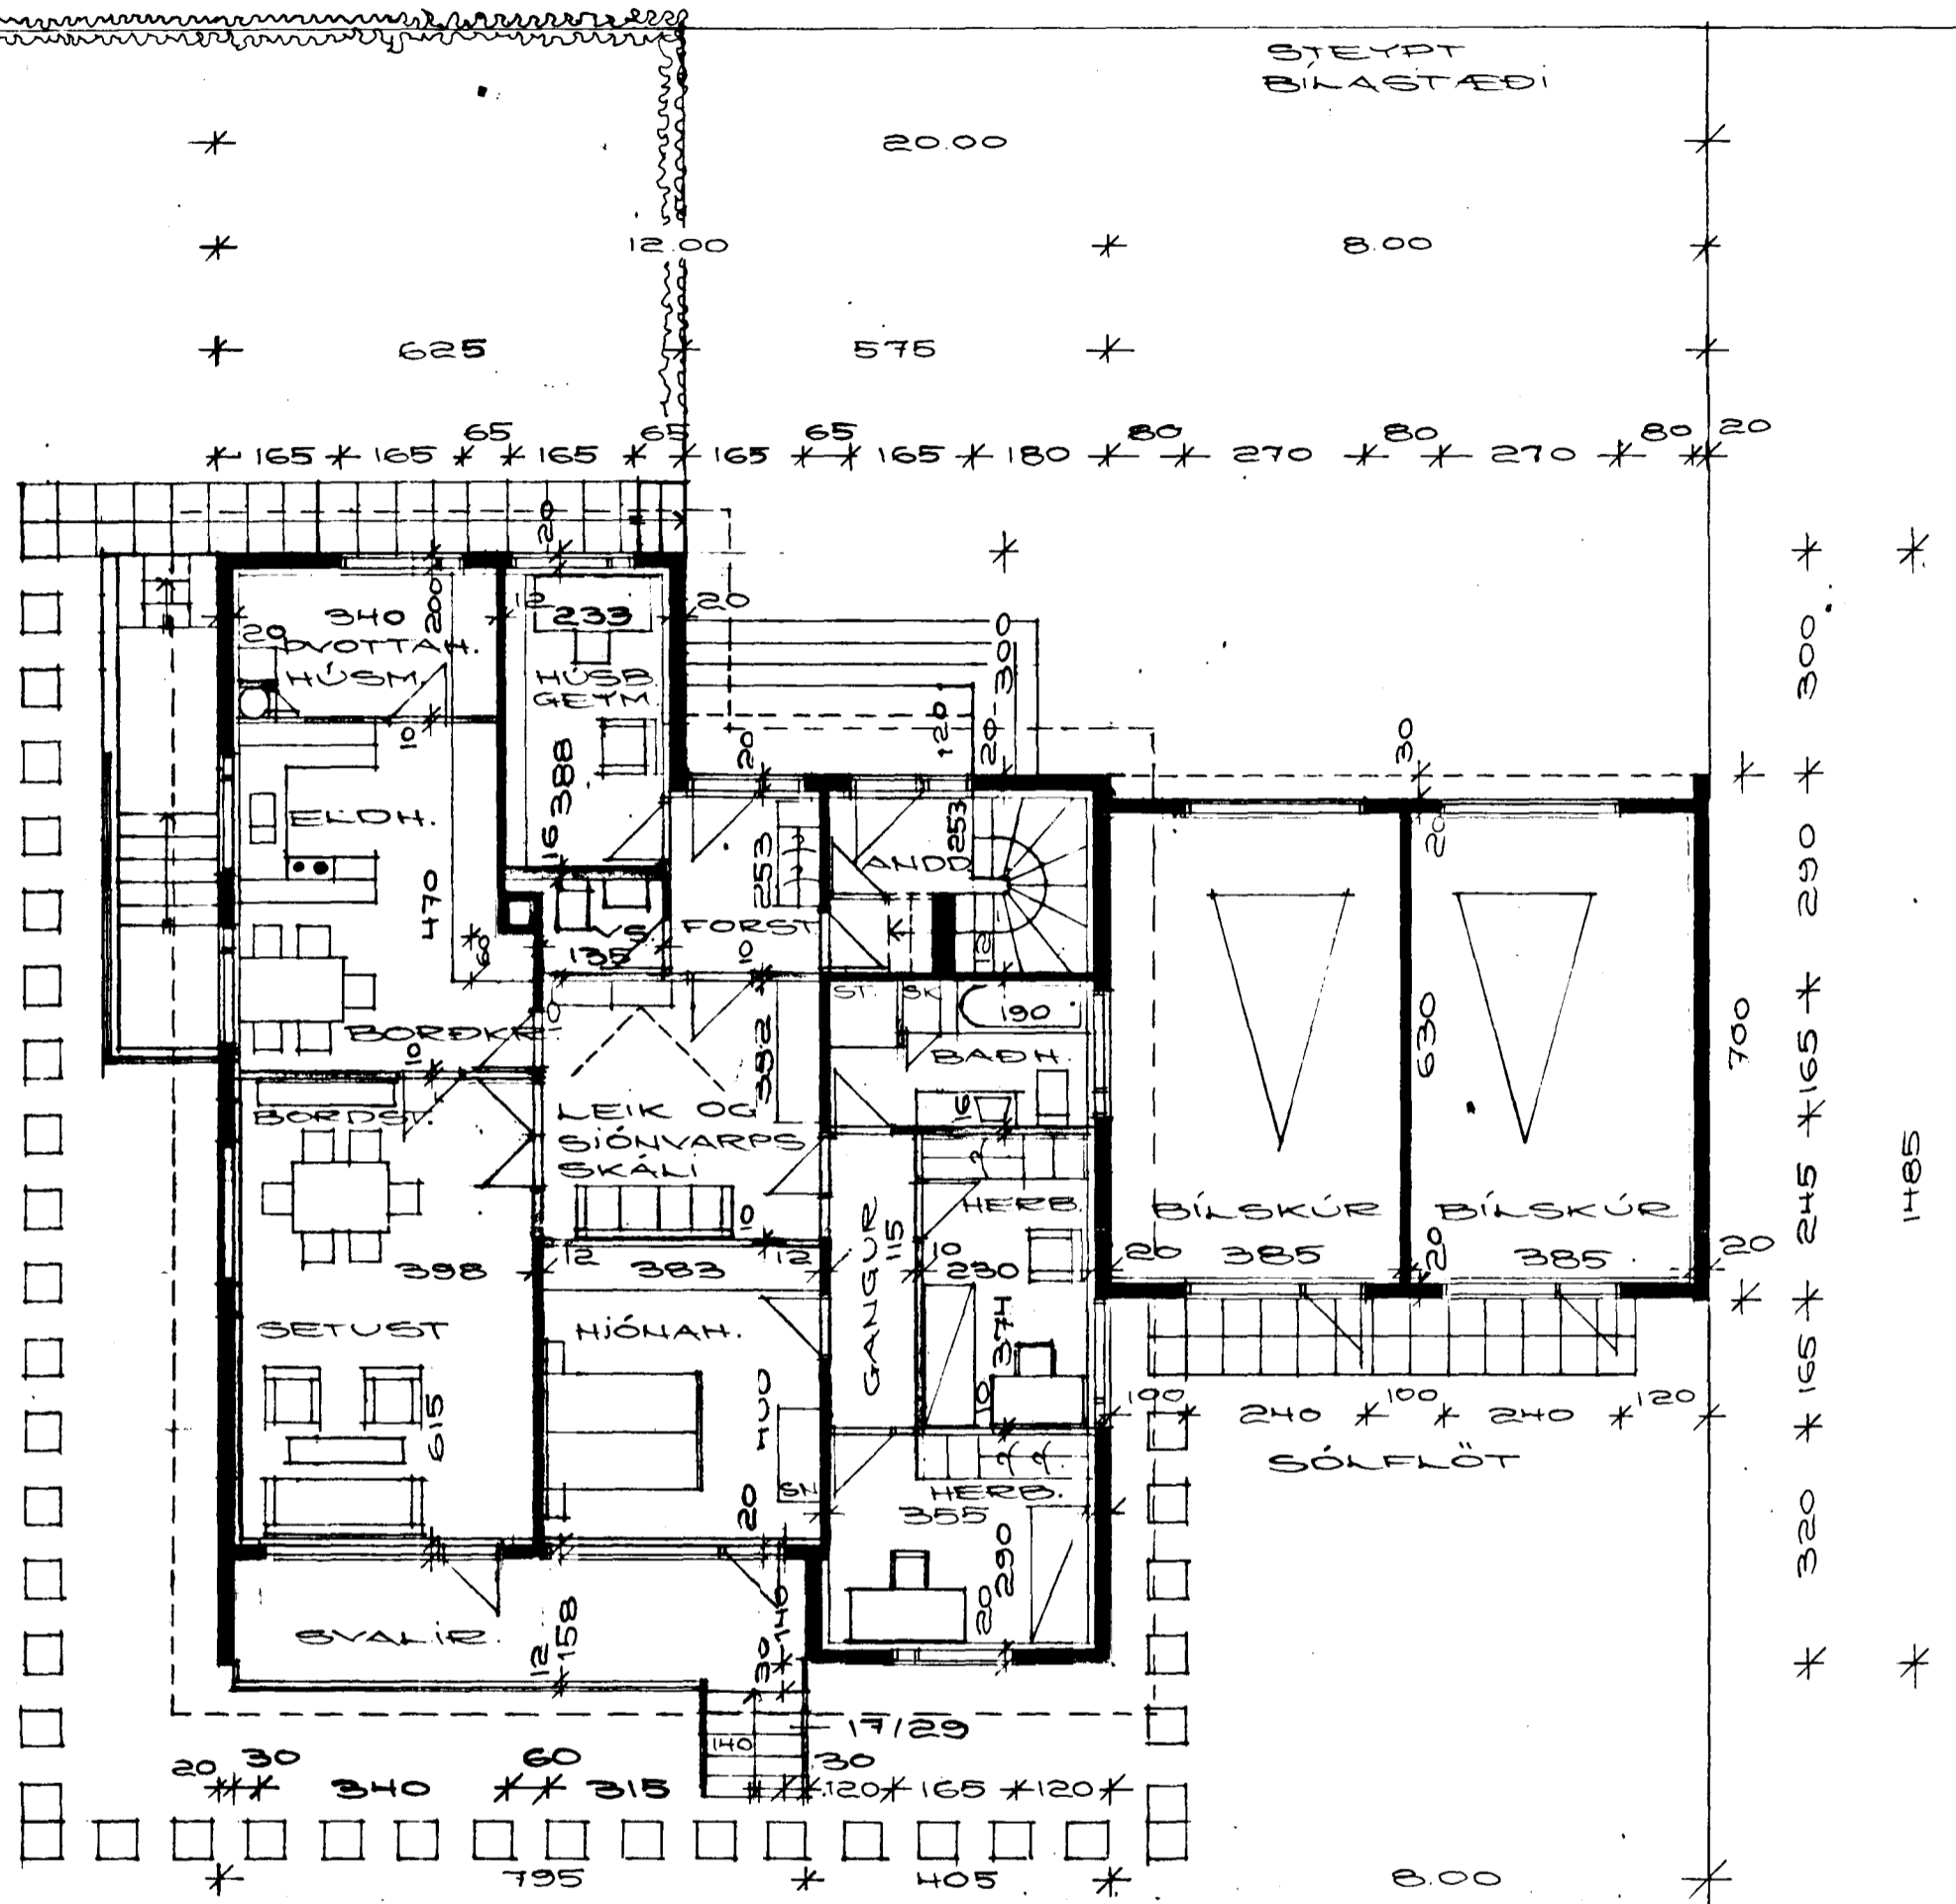



GRUNNMYND T. HÆÐAR

MÁL 1:100

NETTÓFLATARMÁL 125 M²

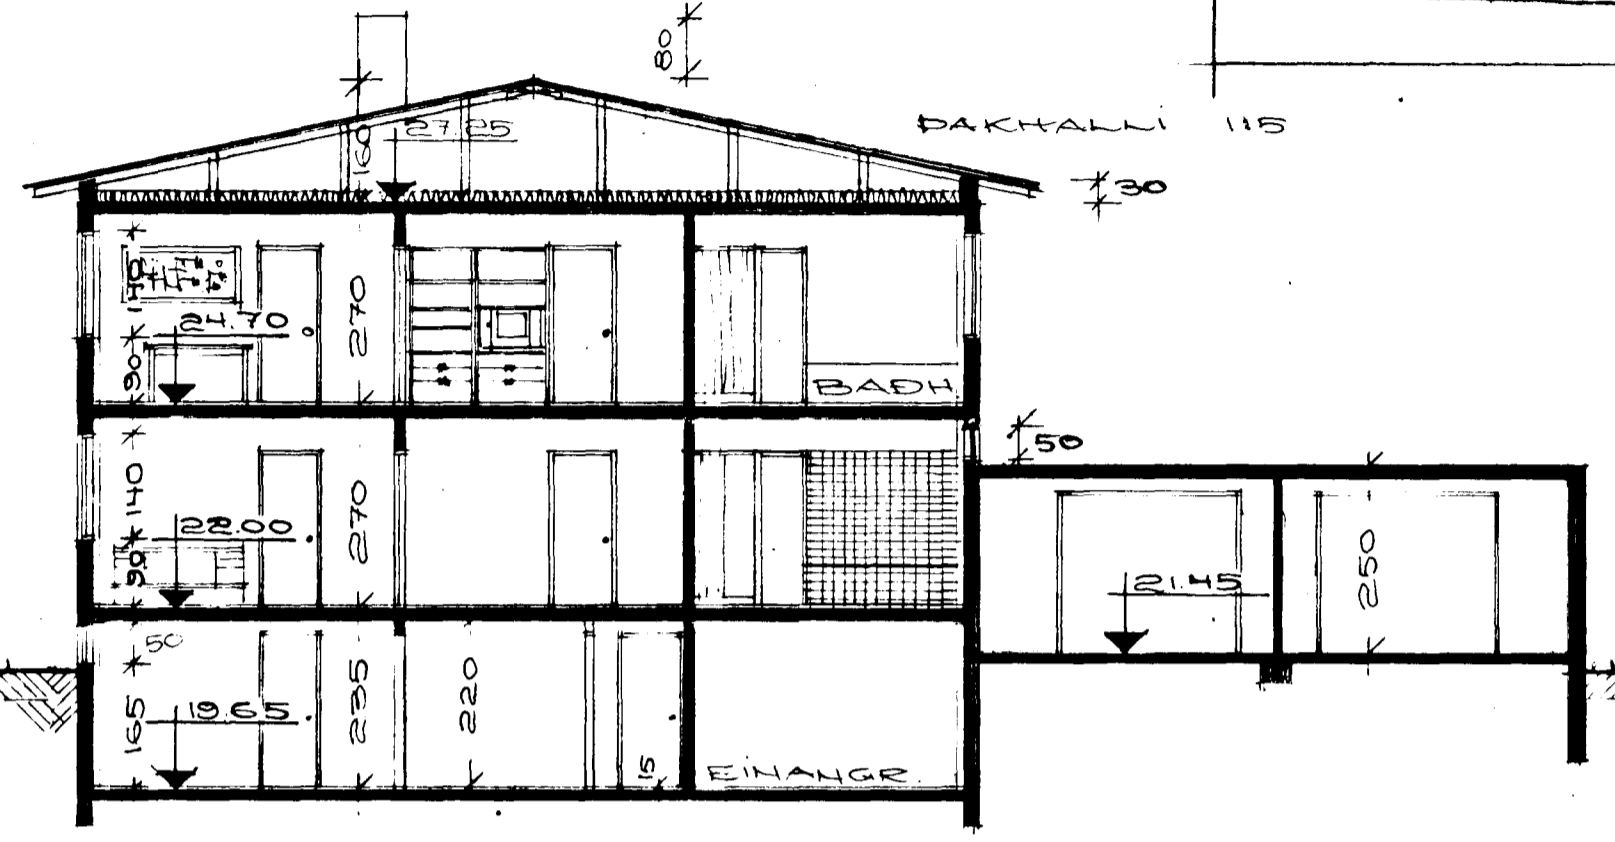

SNID A-A

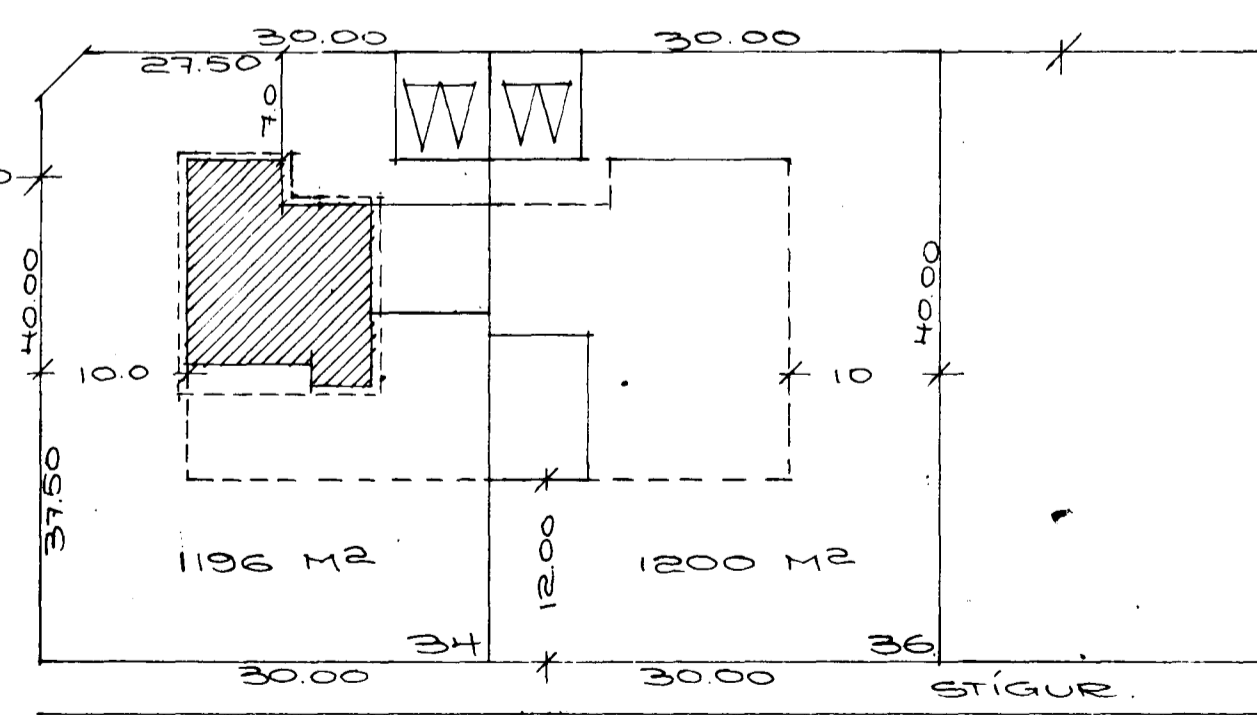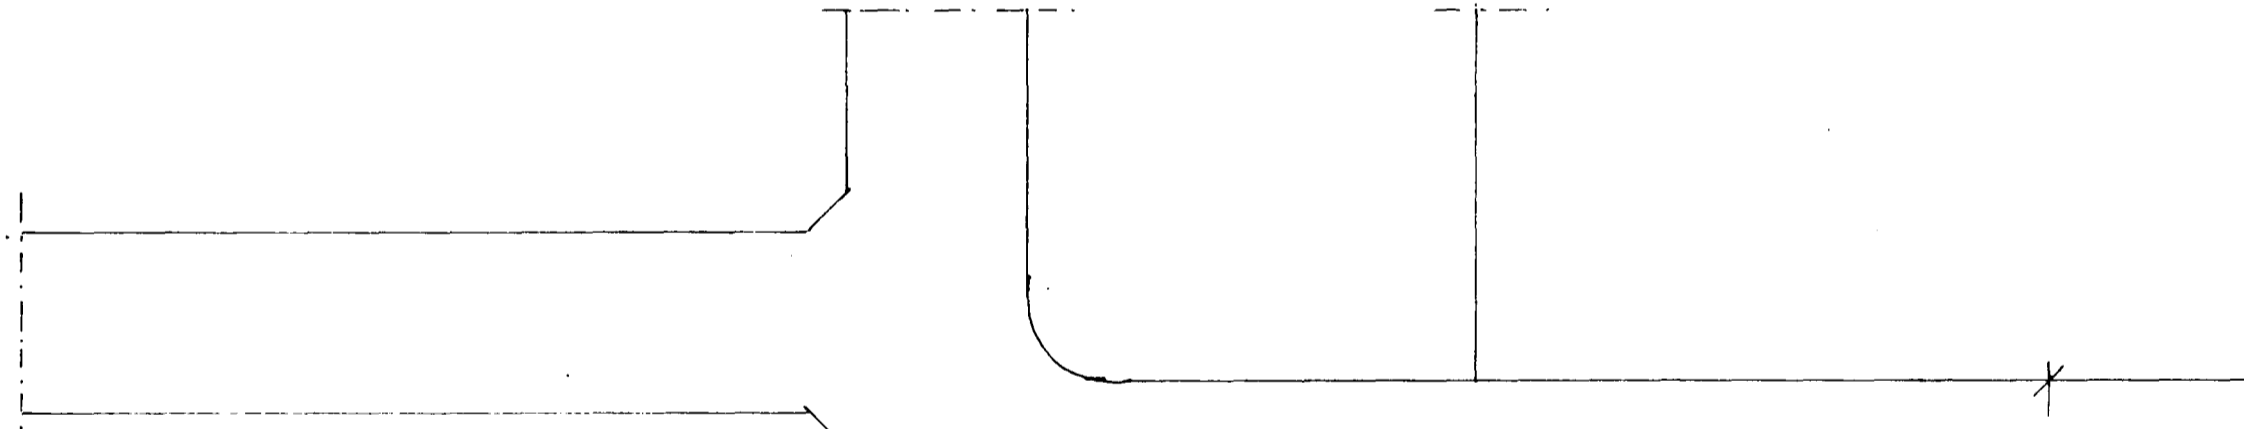

AFSTÖÐUMYND
MÁL 1:500

BREIDVANGUR 34 HAFNARFIRÐI
REYKJAVÍK 24.7.73. BR. 1.10.73 KS.
GRUNNMYND T. HÆÐAR, SNID OG AFSM.
MÁL 1:100, 1:500
TEIKN:
KRISTINN SVEINBJÖRNSSON
BYGGFER