


Samþykkt & fundi bygginga-
ráðs nr. 18/73
BYGGINN
1973
S. / 12.10.73

BREIÐVANGUR

STEYPT
BLASTÆÐI

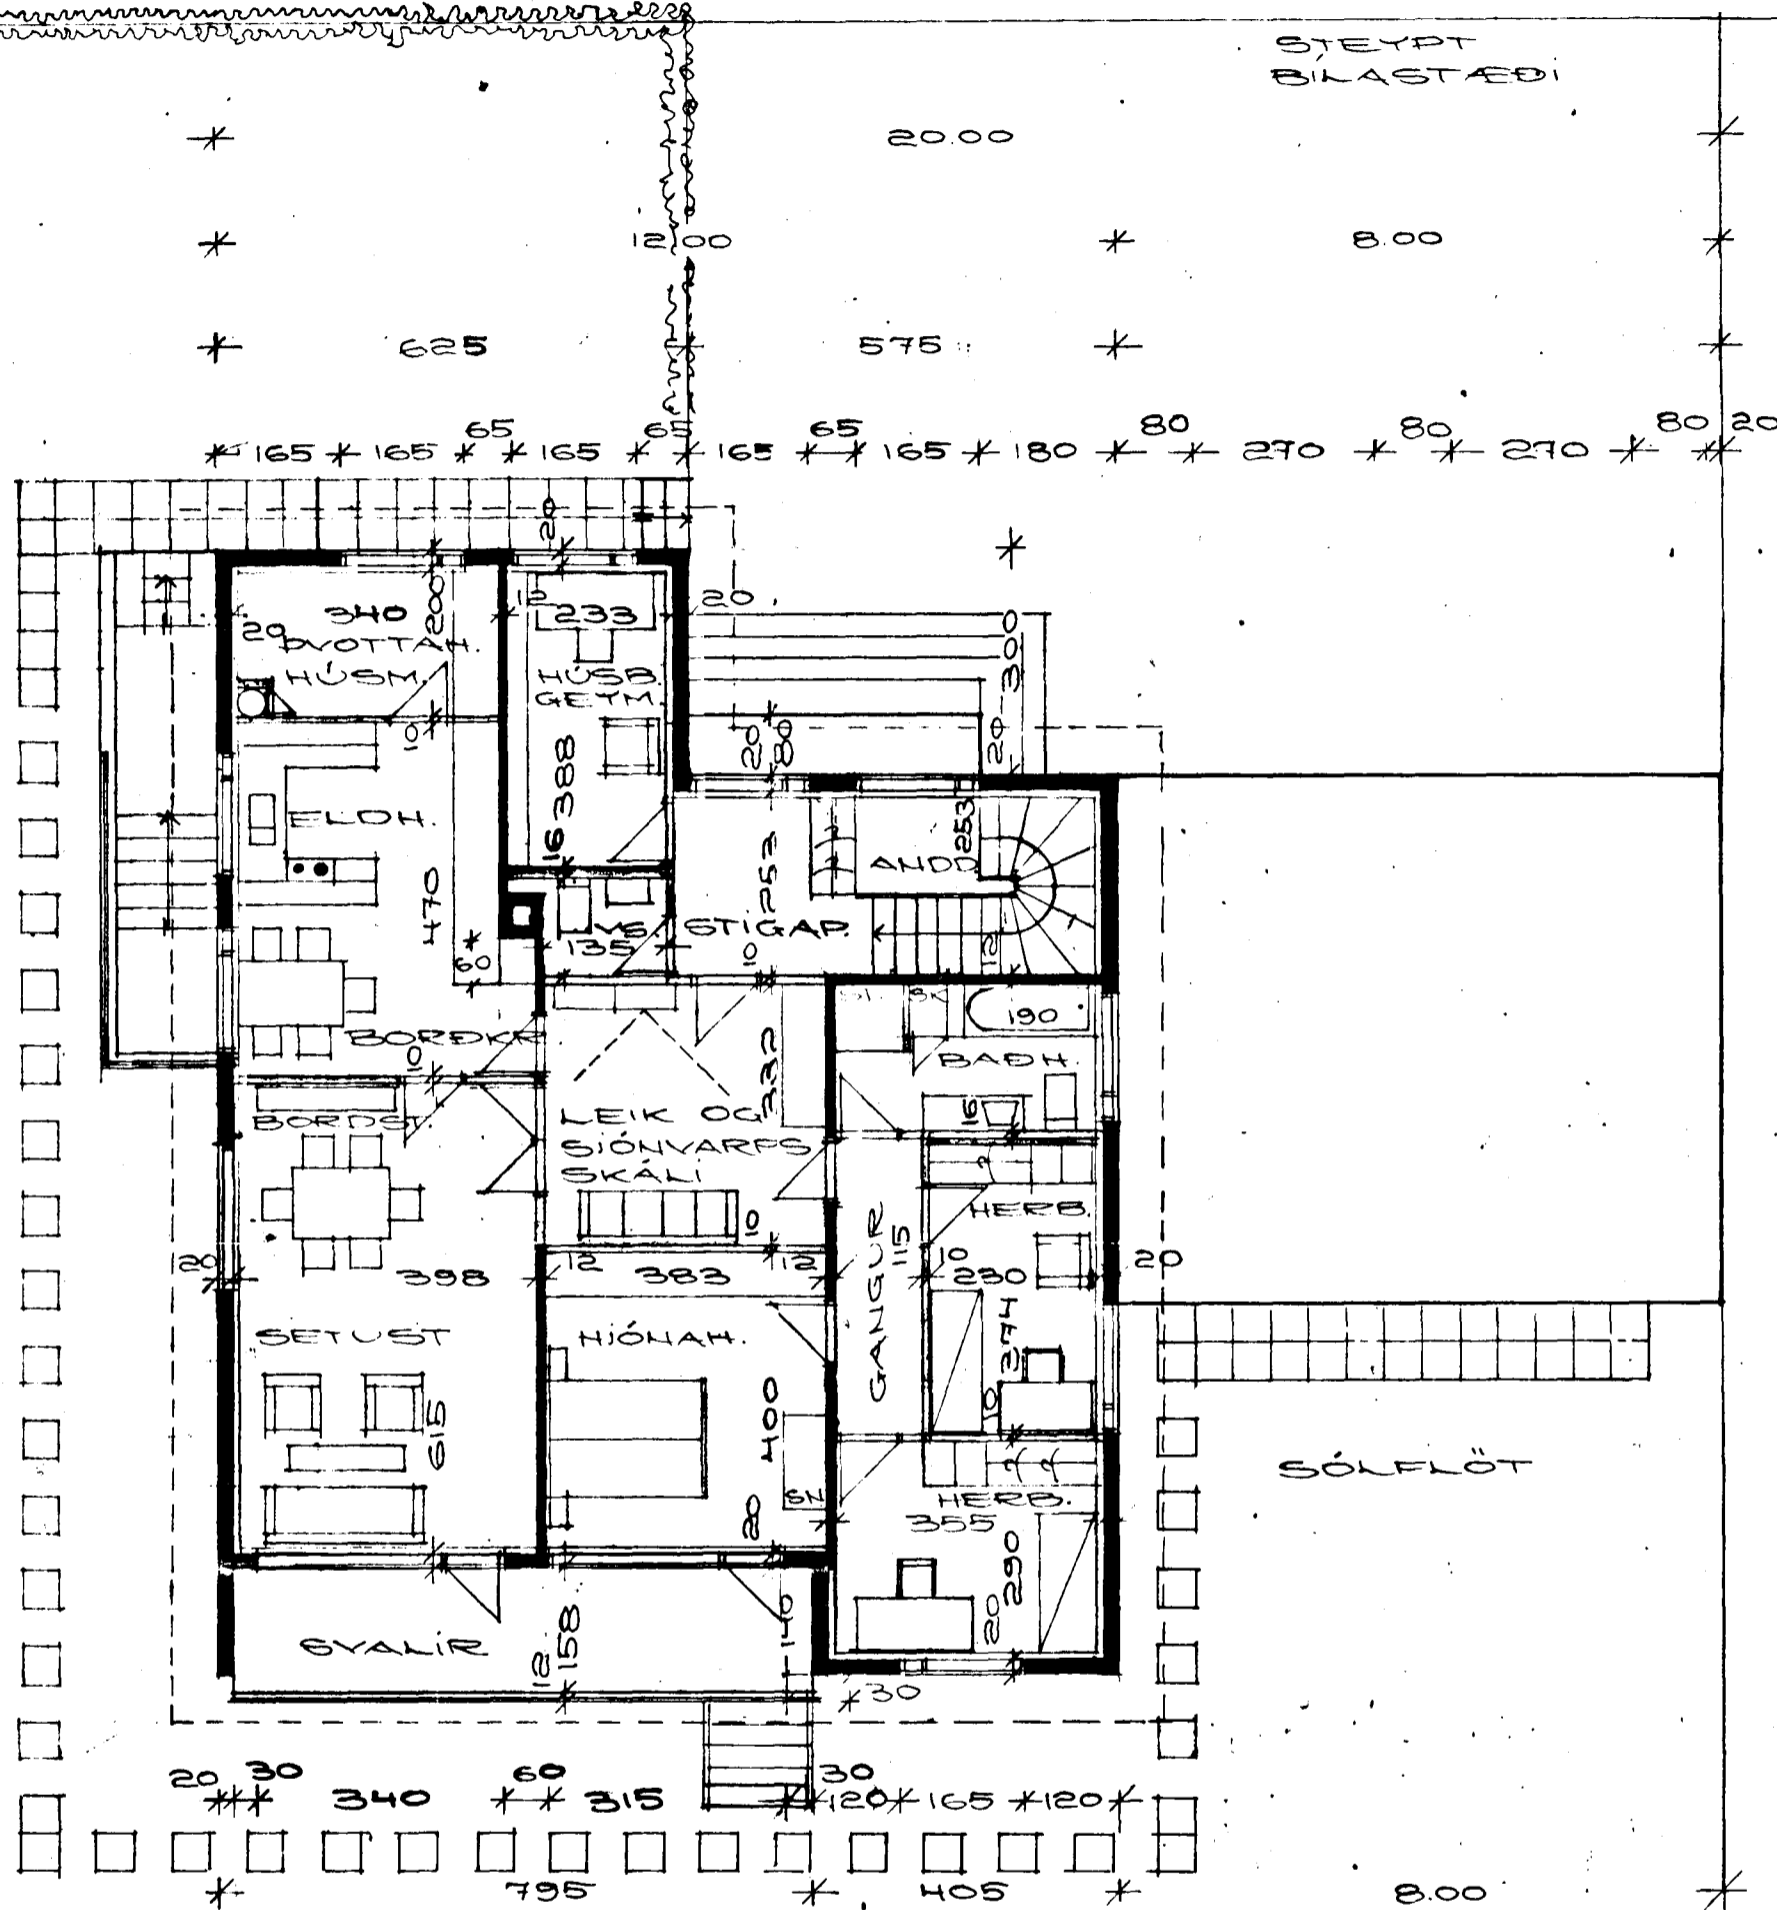


GRUNNMYND 2. HEDAR

MÁL 1:100

NETTÓFLATARMÁL 125 M²

SÓLFLÖT

1465
700
300
320 * 165 *
515 * 130 * 120 * 165 * 165 * 130 * 190 *
45
65

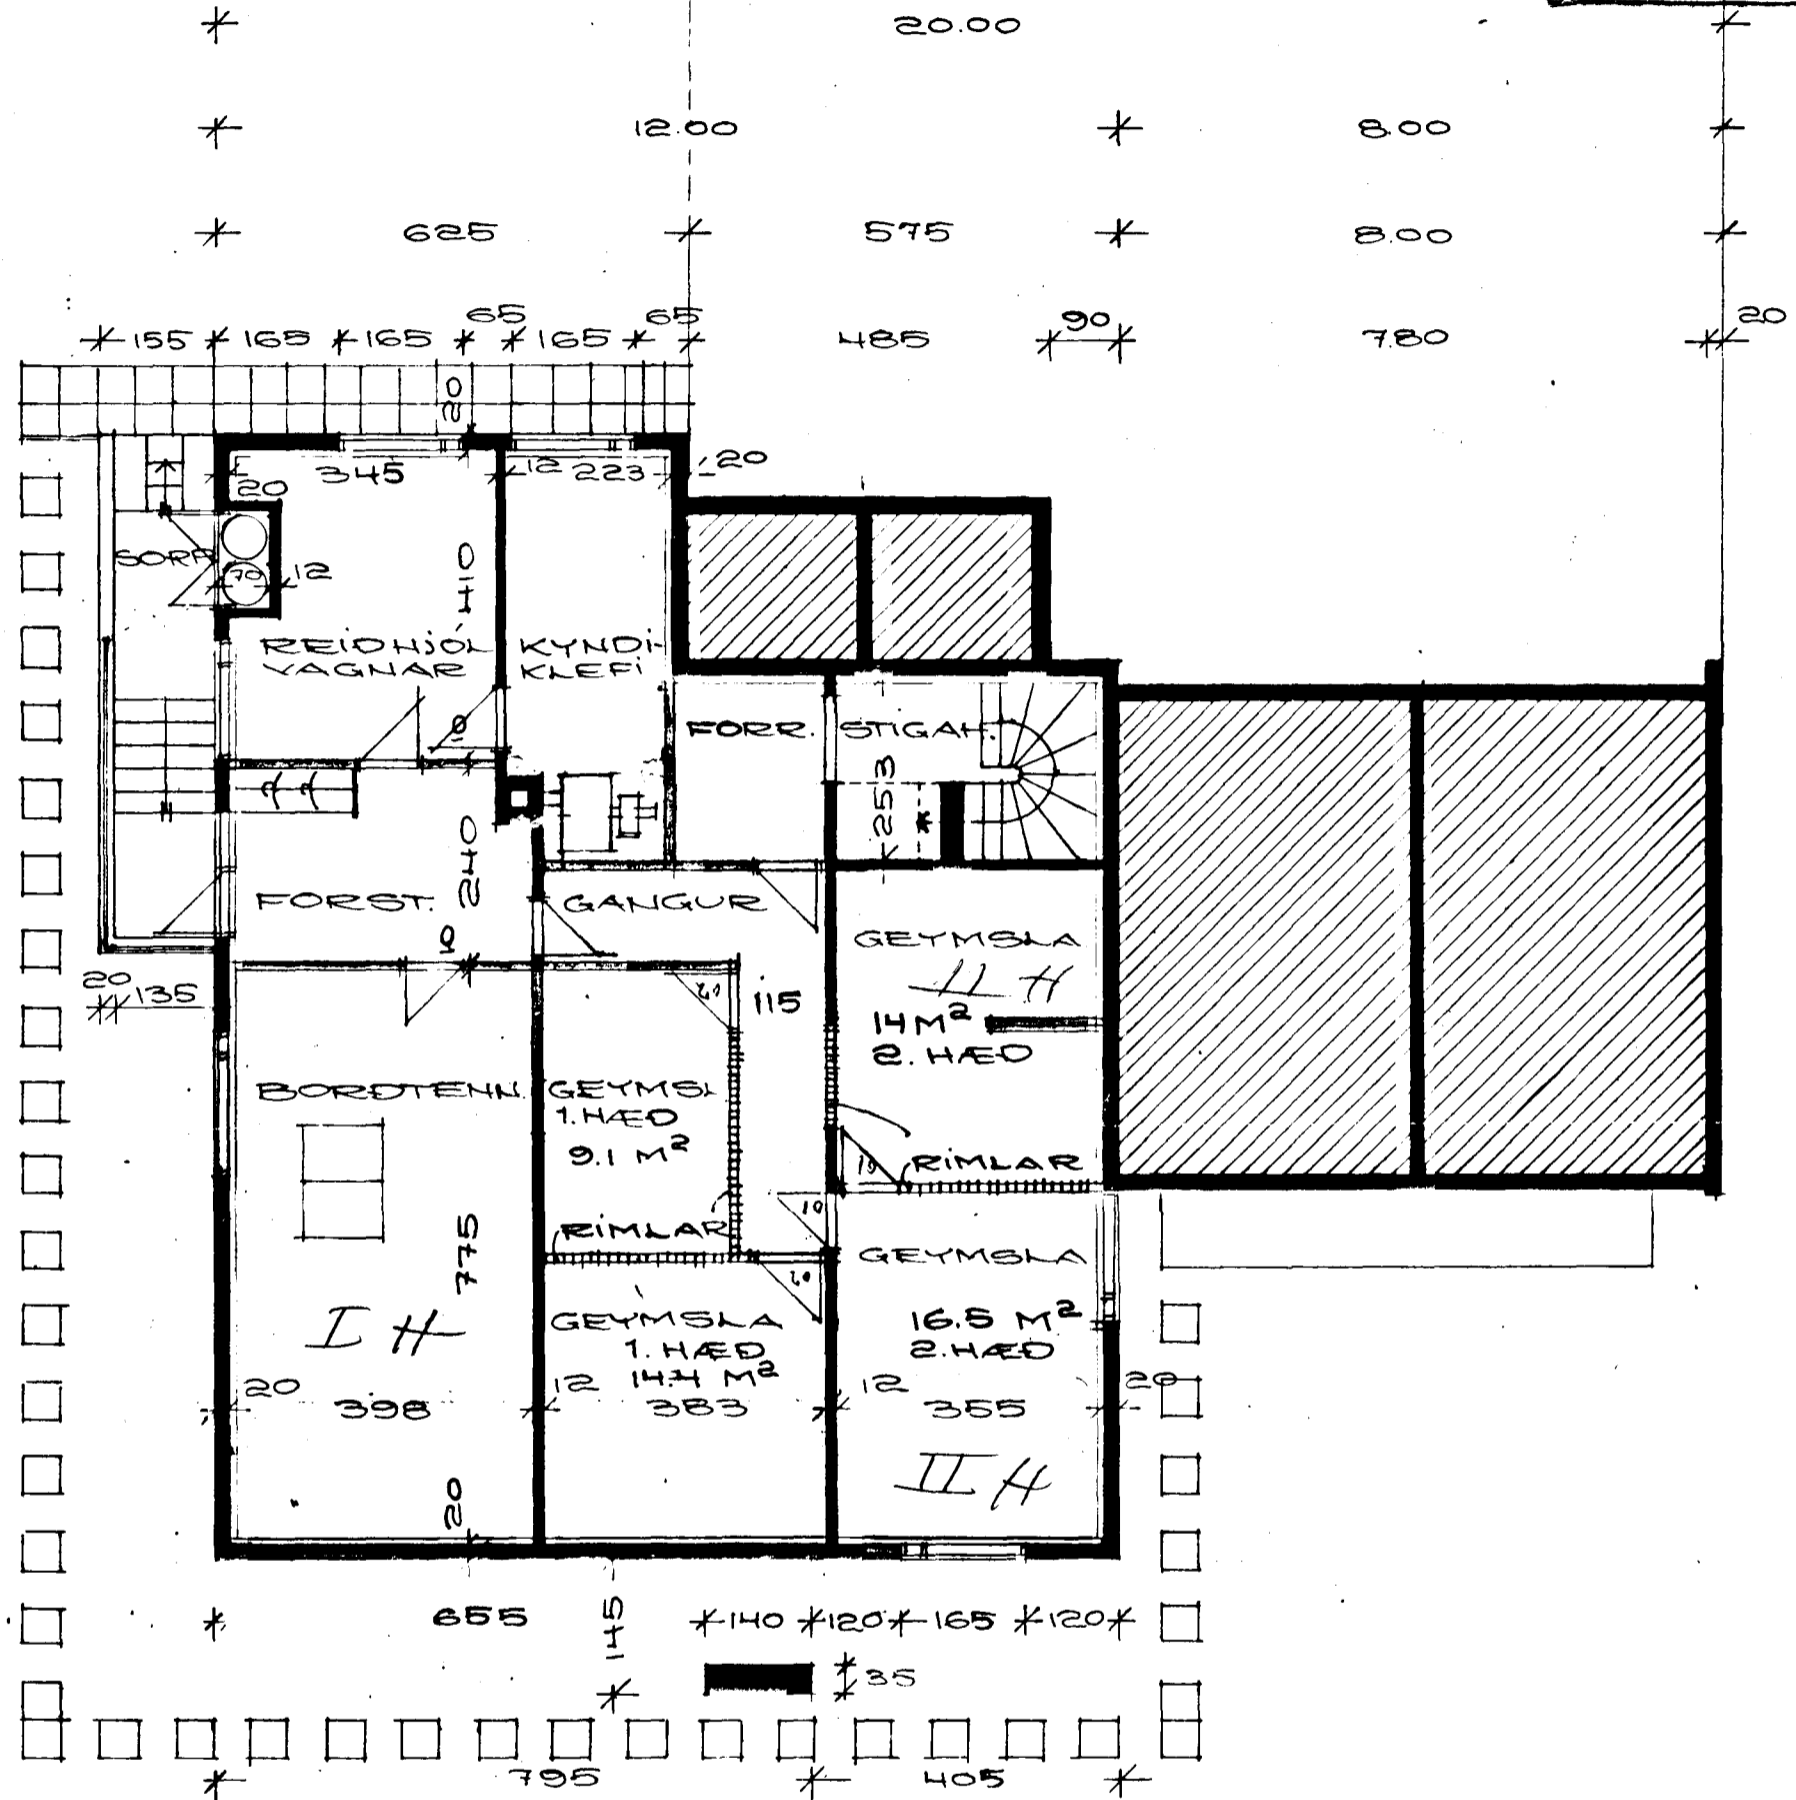

GRUNNMYND KJALLARA

BREIÐVANGUR 34 HAFNARFIRÐI
REYKJAVÍK 24.7.73. BR. 15.8.73
GRUNNMYND HEDAR 1.10.73
MÁL 1:100, 1:500
TEIKN:
KRISTINN SVEINBJÖRNSSON
BYGGER Kristinn Sveinbjörnsson