


GRUNNMYND 1:50

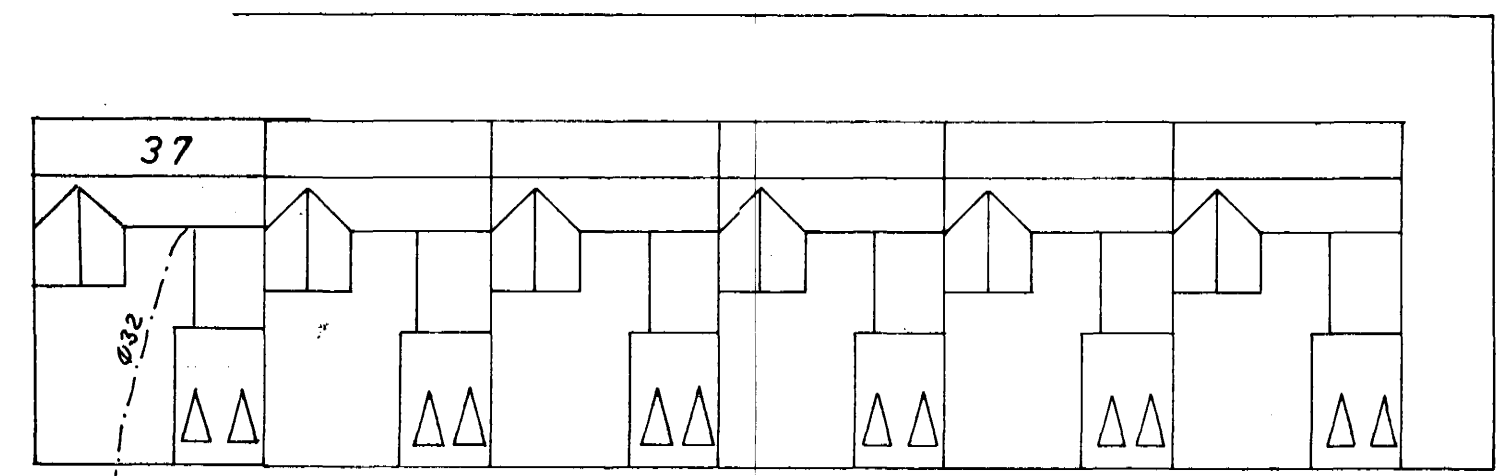

AFSTADA 1:500

BREIDVANGUR 37	MÆLIKVARÐI	VERK	TEIKN NR
	1:50 1:500	7312	6
VATNSLÖGN GRUNNMYND	Hannað: AS	Yfirfarir: AS	DAGS
	Telknað: AS	Samp: AS	JULI '73
JÓHANN GUNNAR BERGPÓRSSON VERKFR MVF		BREYTT	
KÖLDUKINN 9 - HAFNARFIRÐI - Sími 52885			