



f	STAD	Ø	%	KOMI	K	Ø	%	30
-	Ø 10	% 25	-	K	Ø	% 38		
-	Ø 10	% 30	-	K	Ø	% 45		
-	Ø 10	% 36	-	K	Ø	% 55		
-	Ø 10	% 40	-	K	Ø	% 38		
-	Ø 10	% 50	-	K	Ø	% 75		
-	Ø 12	% 14	-	K	Ø	% 15		

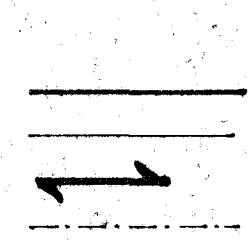


SKÝRINGAR SJÁ BLAD NR. 2
 JÄRN Í EFRABORDI PLÖTU,
 JÄRN Í NEDRA BORDI PLÖTU,
 JÄRN NEÐST Í PLÖTU LEGGIST SAMSÍÐA MERKI,
 UPPBEYGJUR BYRJA,
 TALA Í HRING MERKIR PLÖTUDYKKT Í CM.

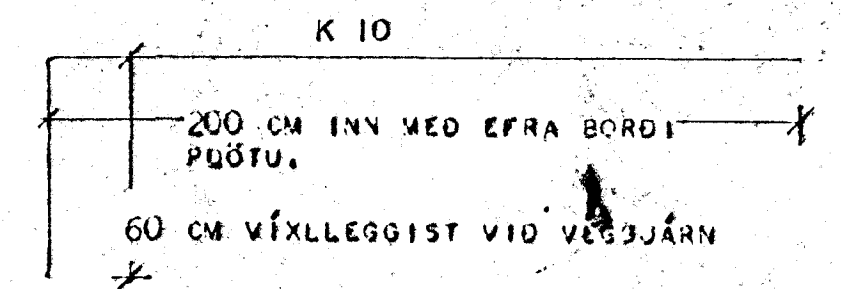

FORM JÄRNA ER KOMA Í HORN MERKT "X"

LOFT YFIR 2. HÆÐ MÁL 1:50

B1-B2-B3-sjá blad 2

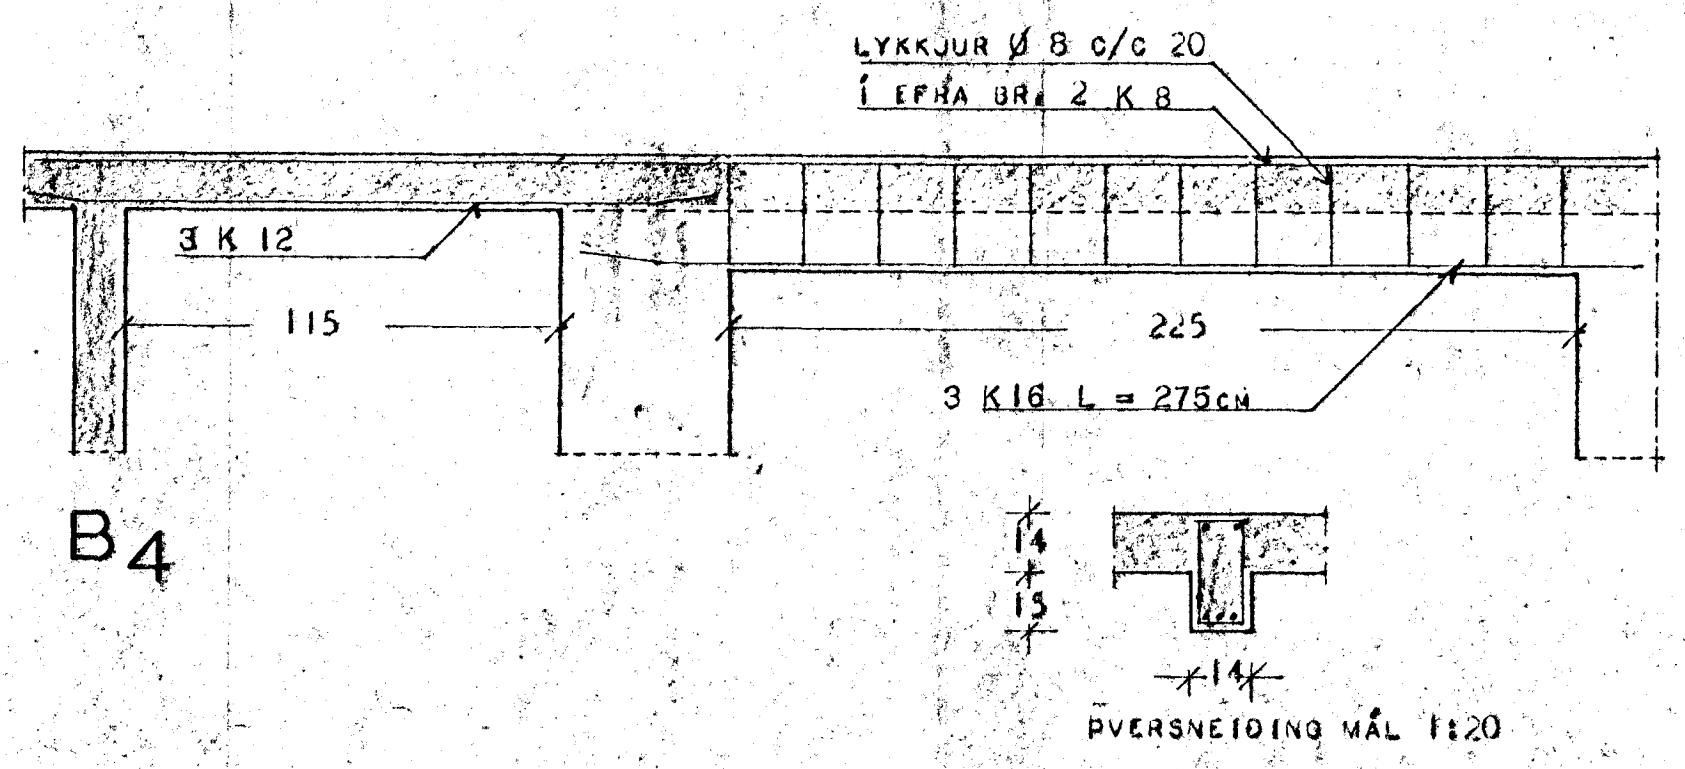

STAÐFERT Í SEPTEMBER 1974

J.E.S.

HÖSNEMISMÁLASTOFNUN RÍKISINS	
JÄRNBENT STEYPA LOFT YFIR 2. HÆÐ BLAD NR. 3. AF 3.	TVÍBYGISHÚS VERK 128 A MÁL 1:50 FEBR. 1966

Guðmundur P. Kristjánsson