




BITI 1 1:20

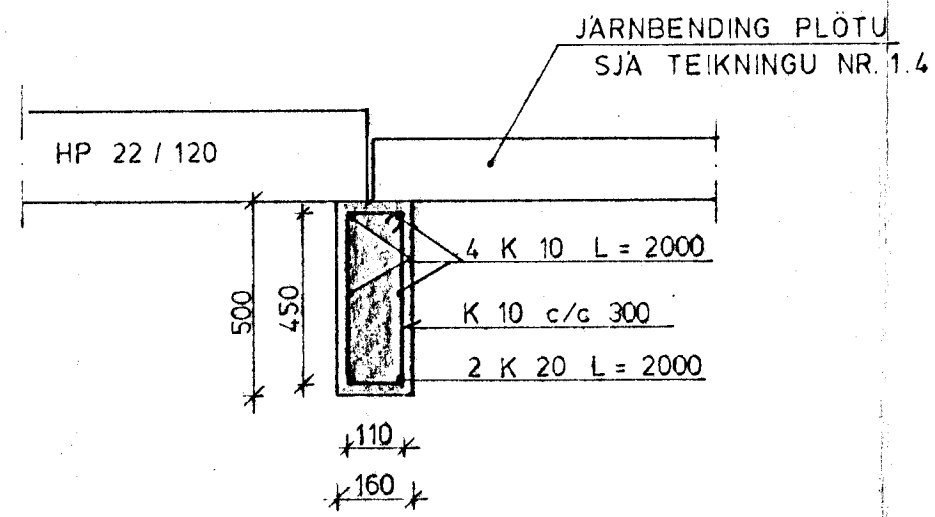


BITI 2 1:20

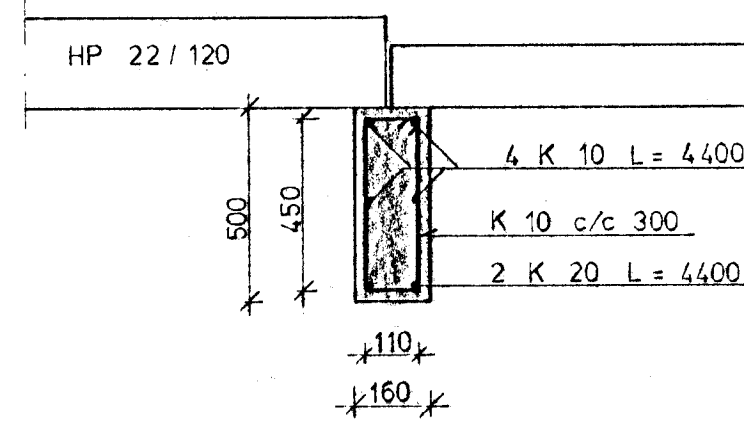


BITI 3 1:20

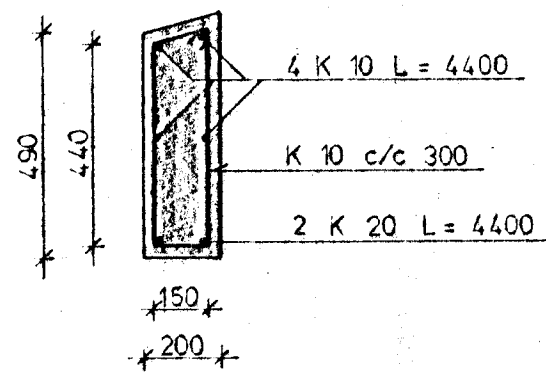


BITI 4 1:20

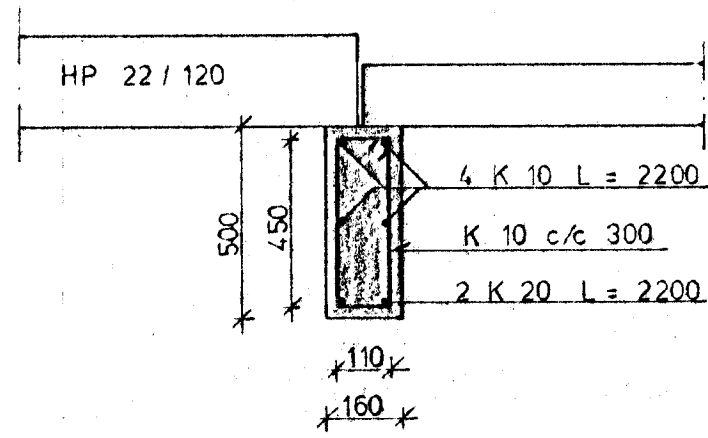


BITI 5 1:20

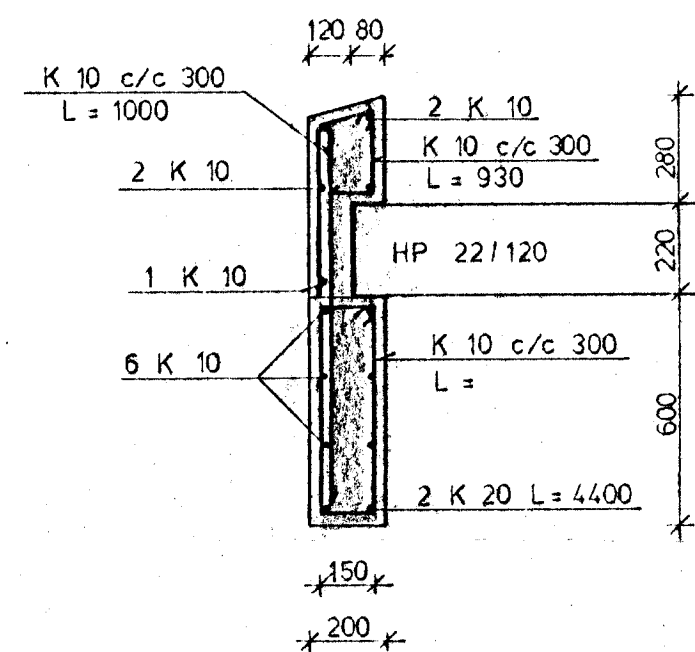


BITI 7 1:20

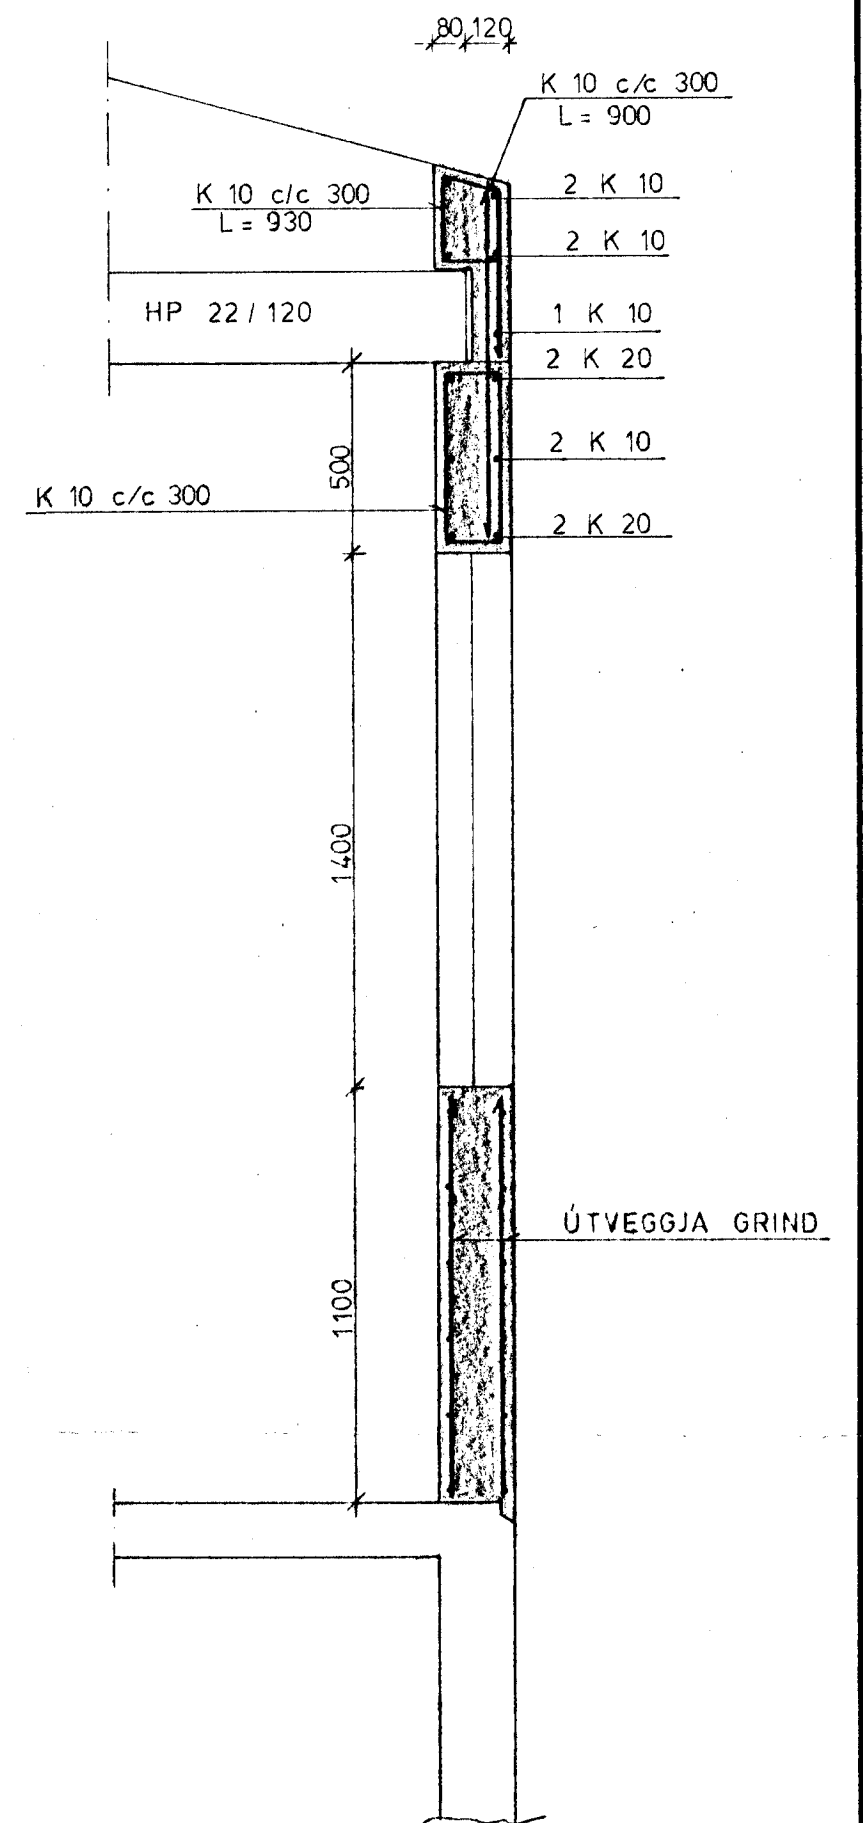


BITI 6 1:20

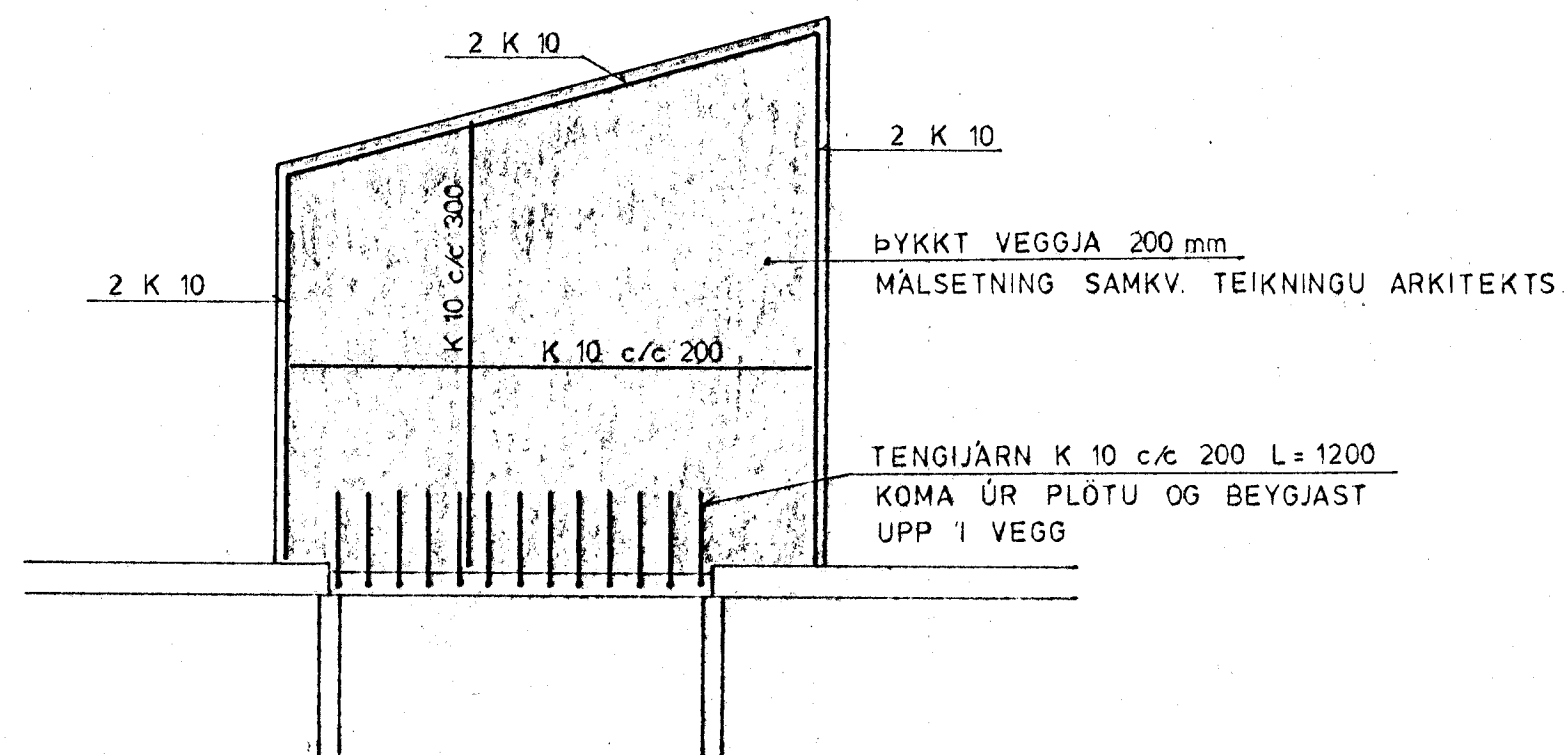

ÞAKVEGGIR VIÐ KVIST 1:50

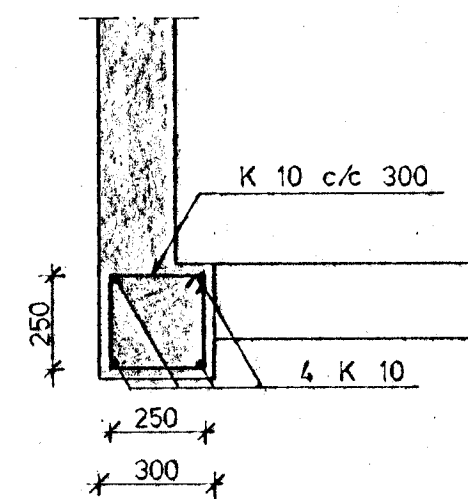

SÚLA 2 1:20

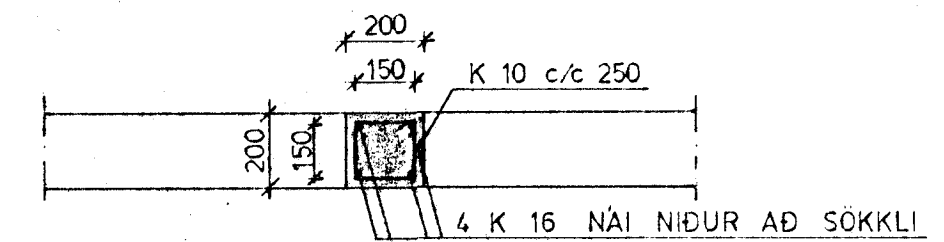

SÚLA 1 1:20

Breidvanur 42

ENGIDALSSKÓLI	2. AFANGI	Mælikv. 1:20 1:50	Verk 8801	Teikn. nr. 1.3
VEGGIR, BITAR OG SÚLUR		Hanna Teiknað	Yfirfarið Samb.	Dags. APRIL '88
VERKFRÆÐIÞJÓNUSTA JÓHANNIS G. BERGÞÓRSSONAR h/f.				
VERKFR. MVFI		HAFNARFIRDI - Símar 53315		