
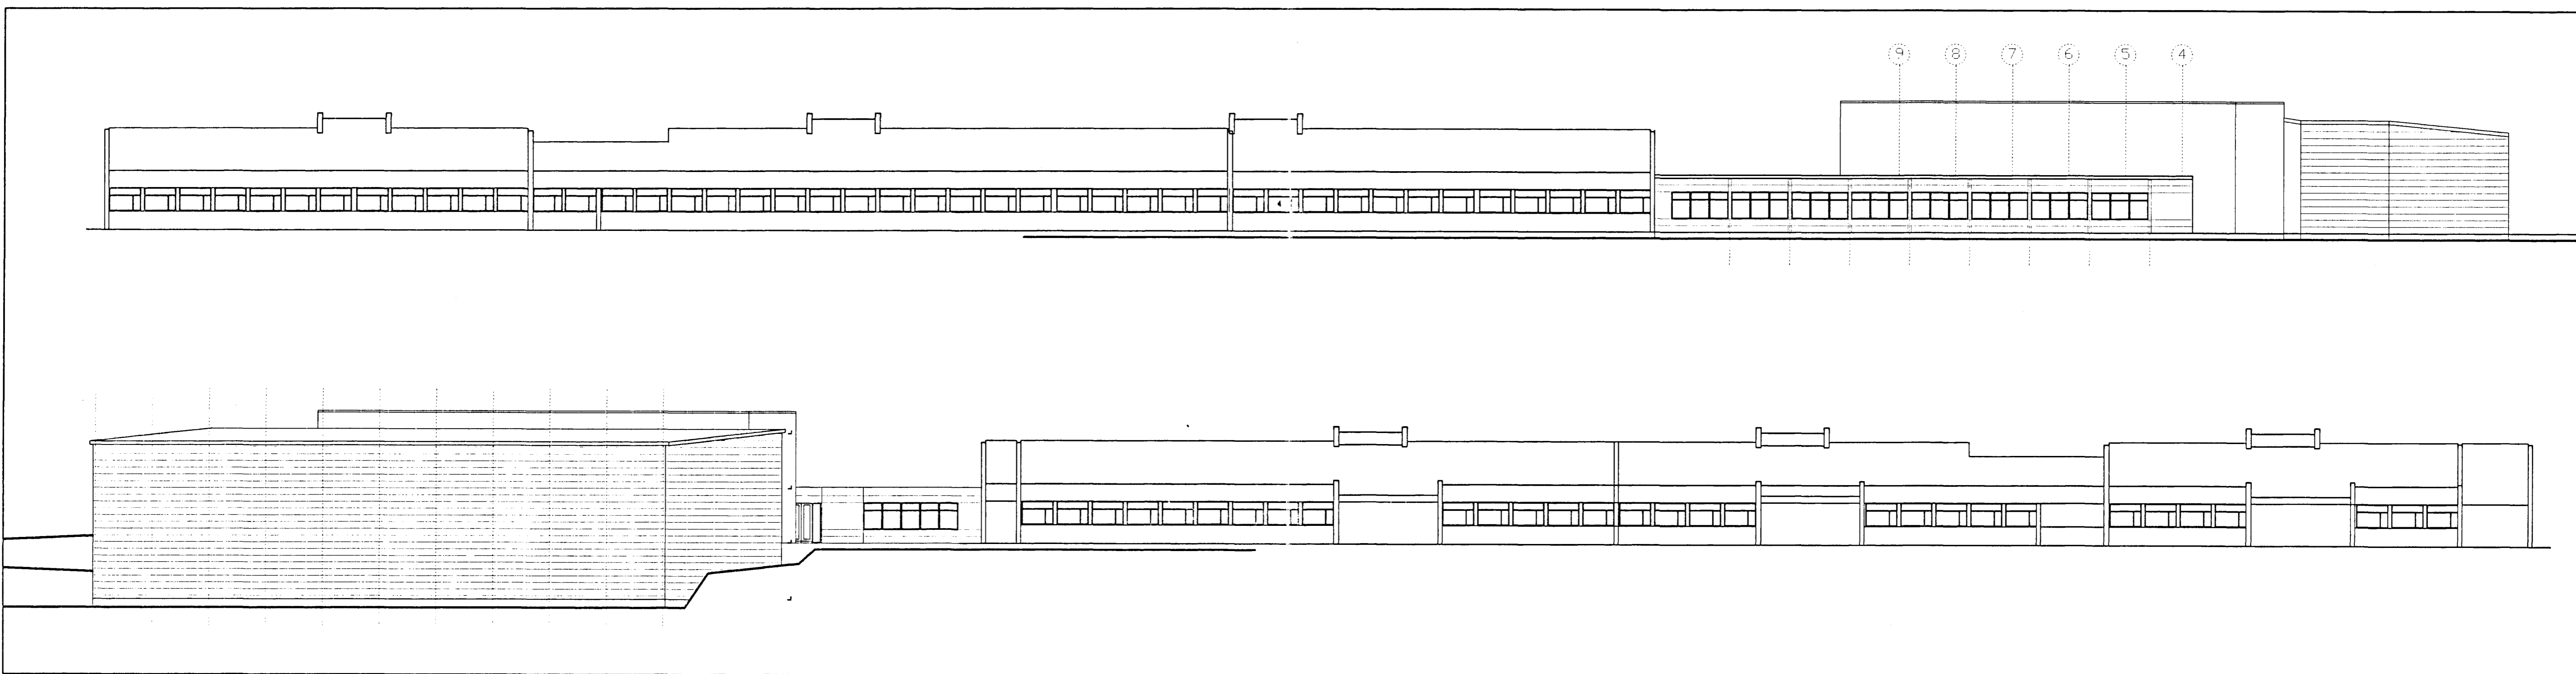
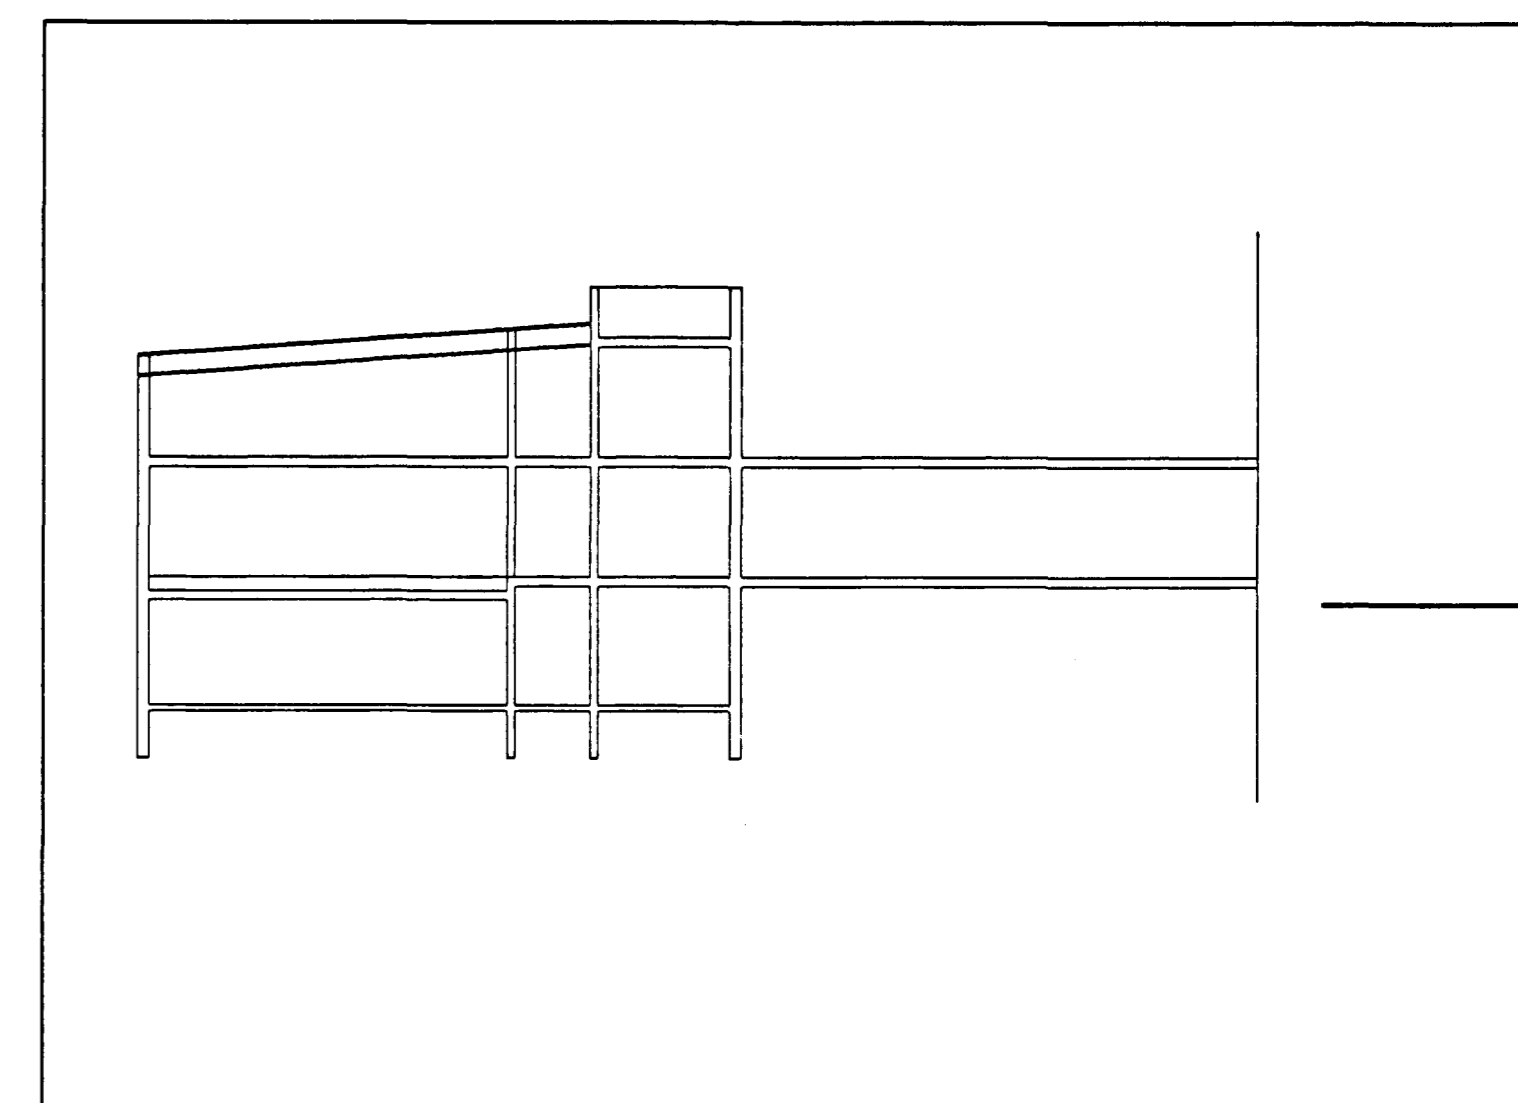
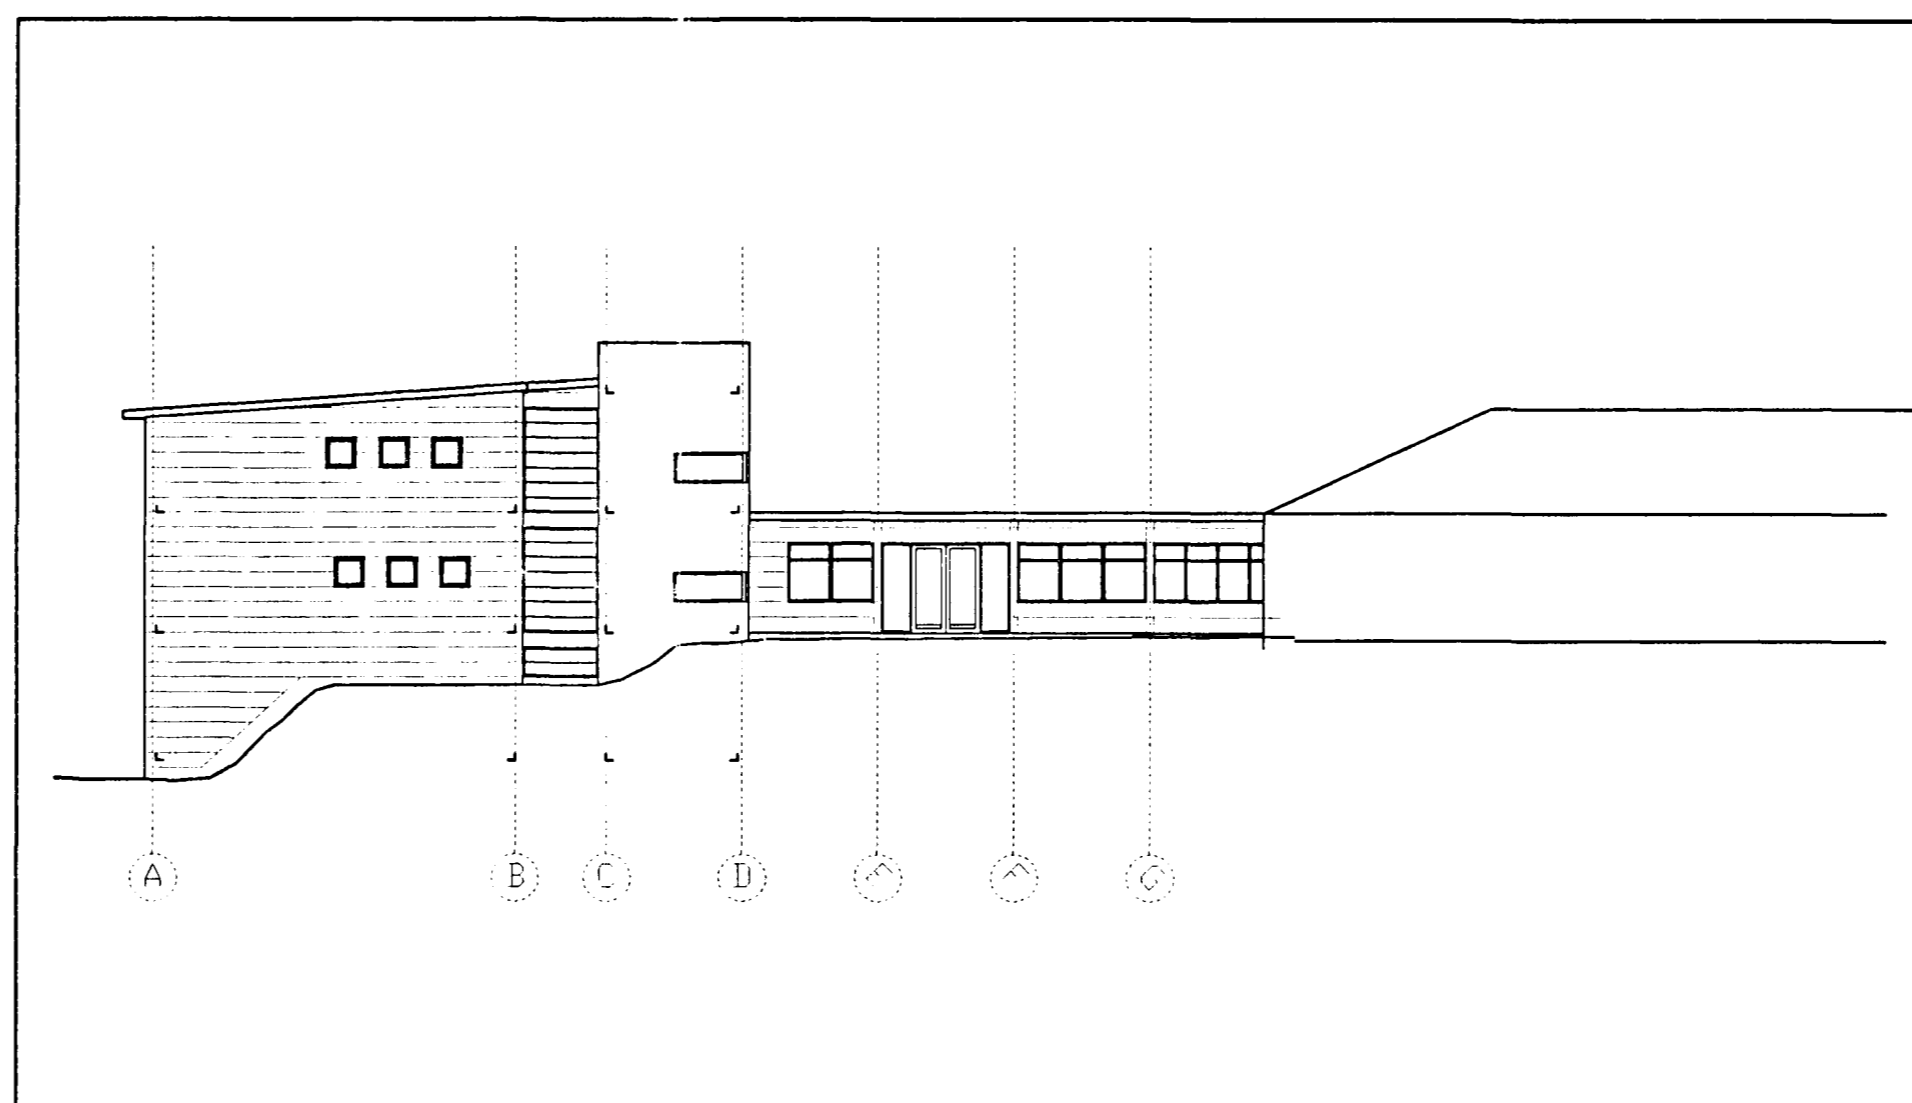
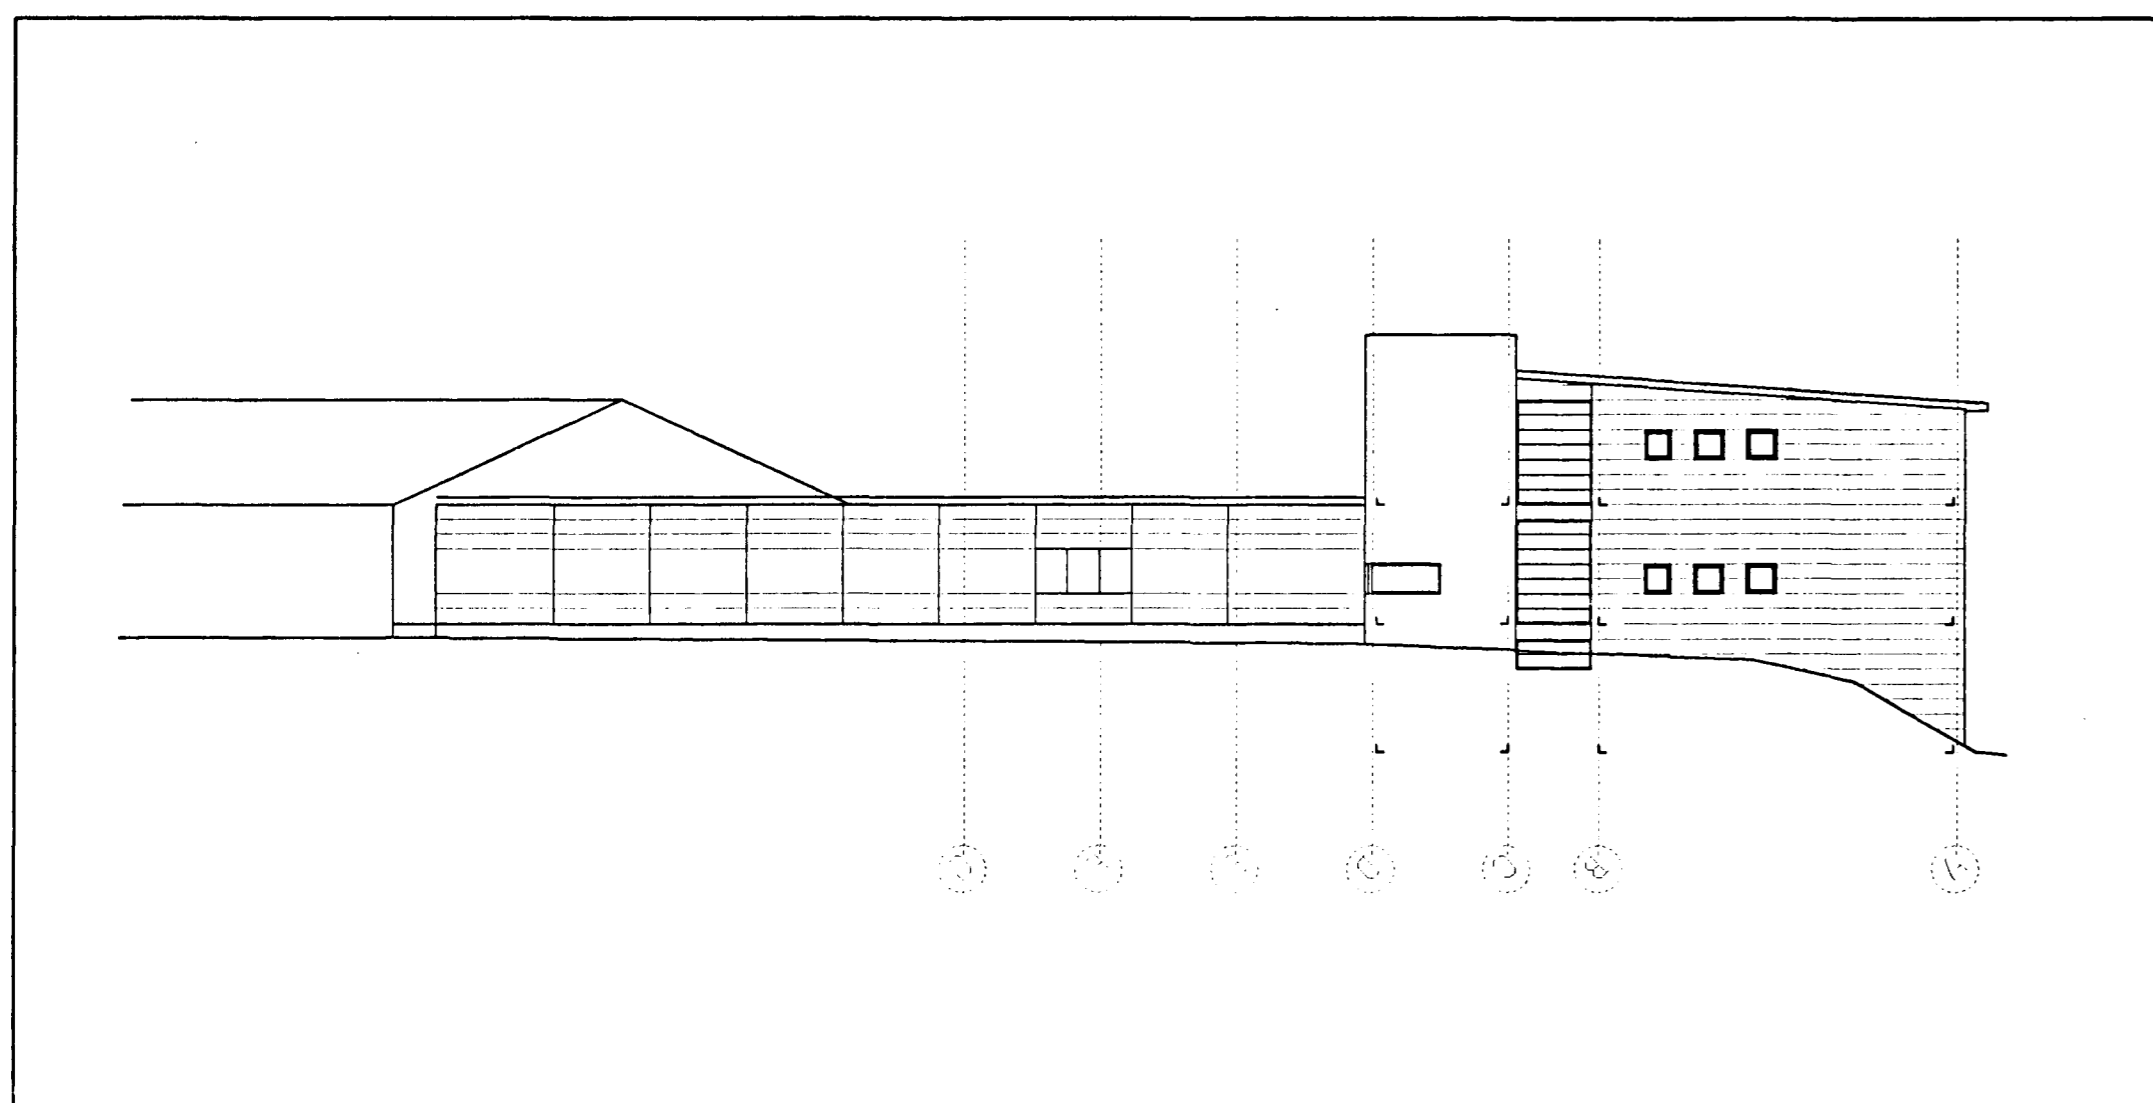
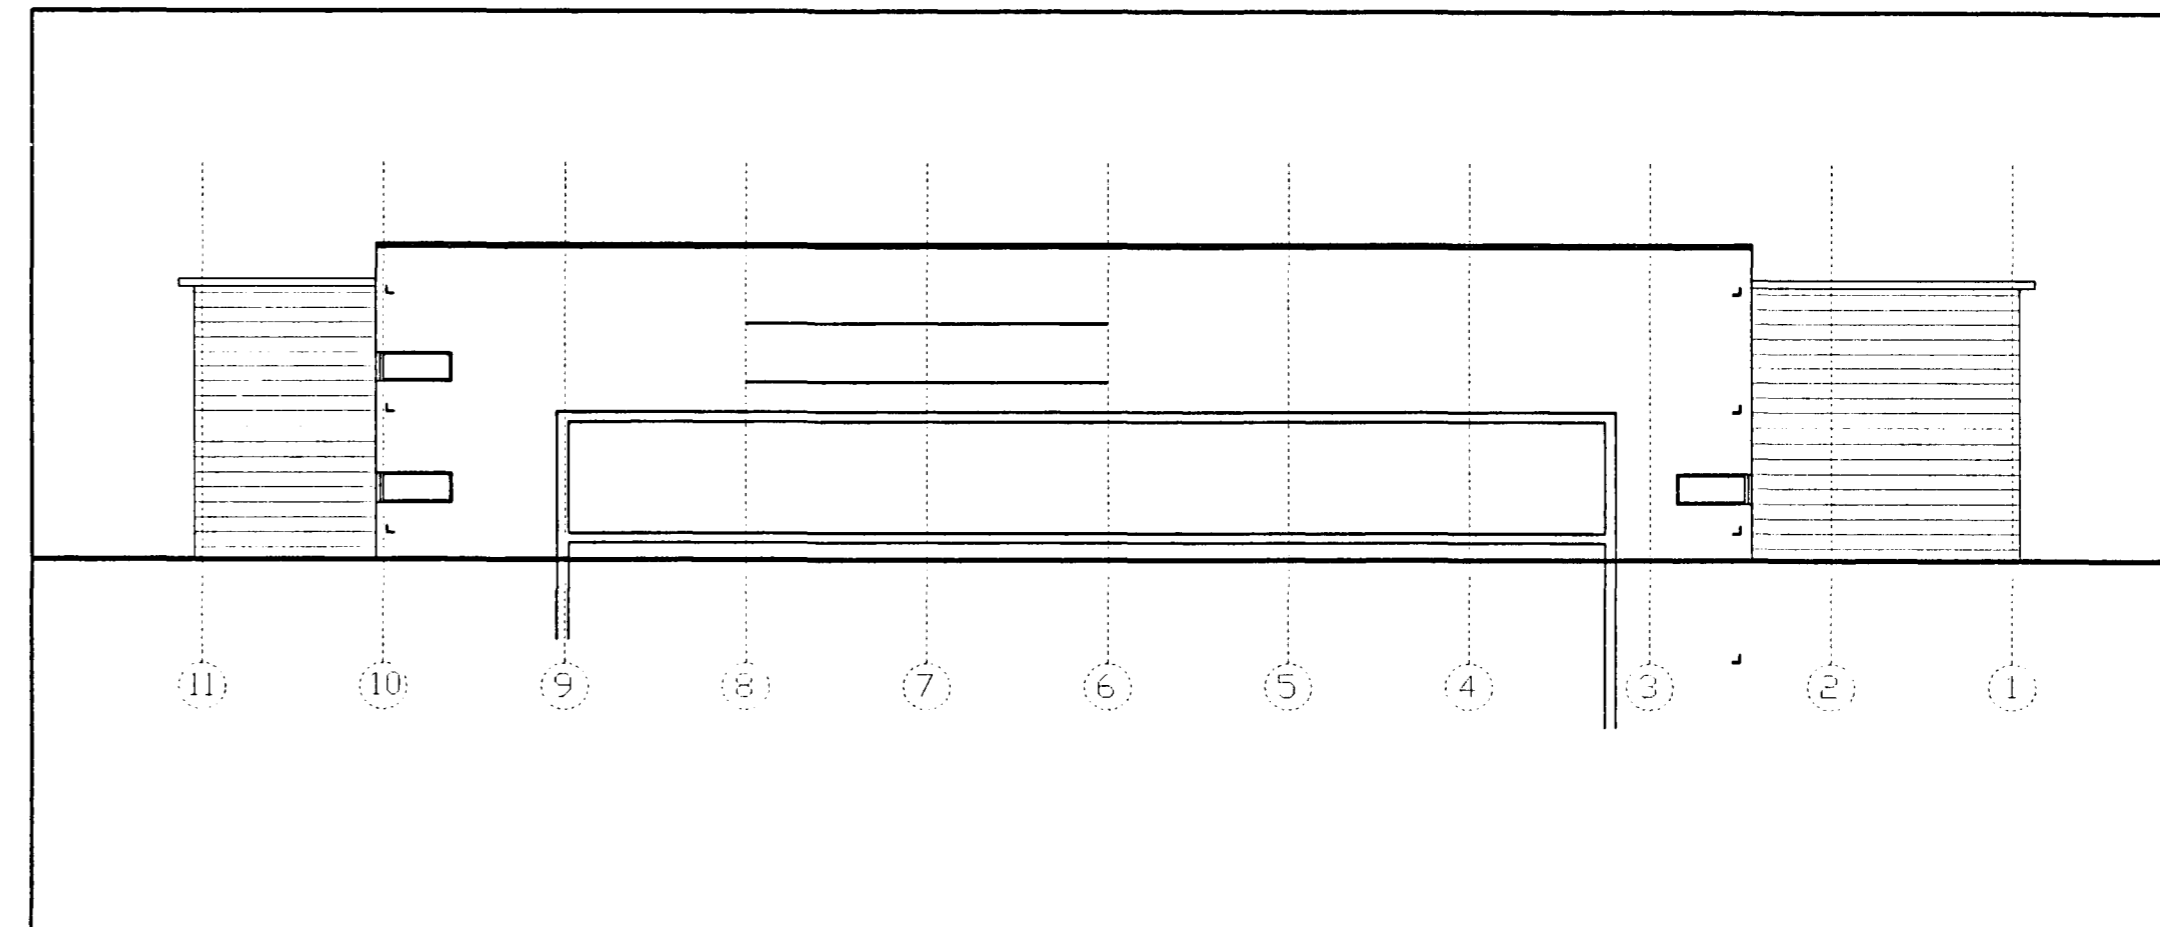


HAFNARFJÖRÐUR 20/5 1998
 BYGGINGAFLUTRÖNN
 AFGREITT LAGT FÖRN.

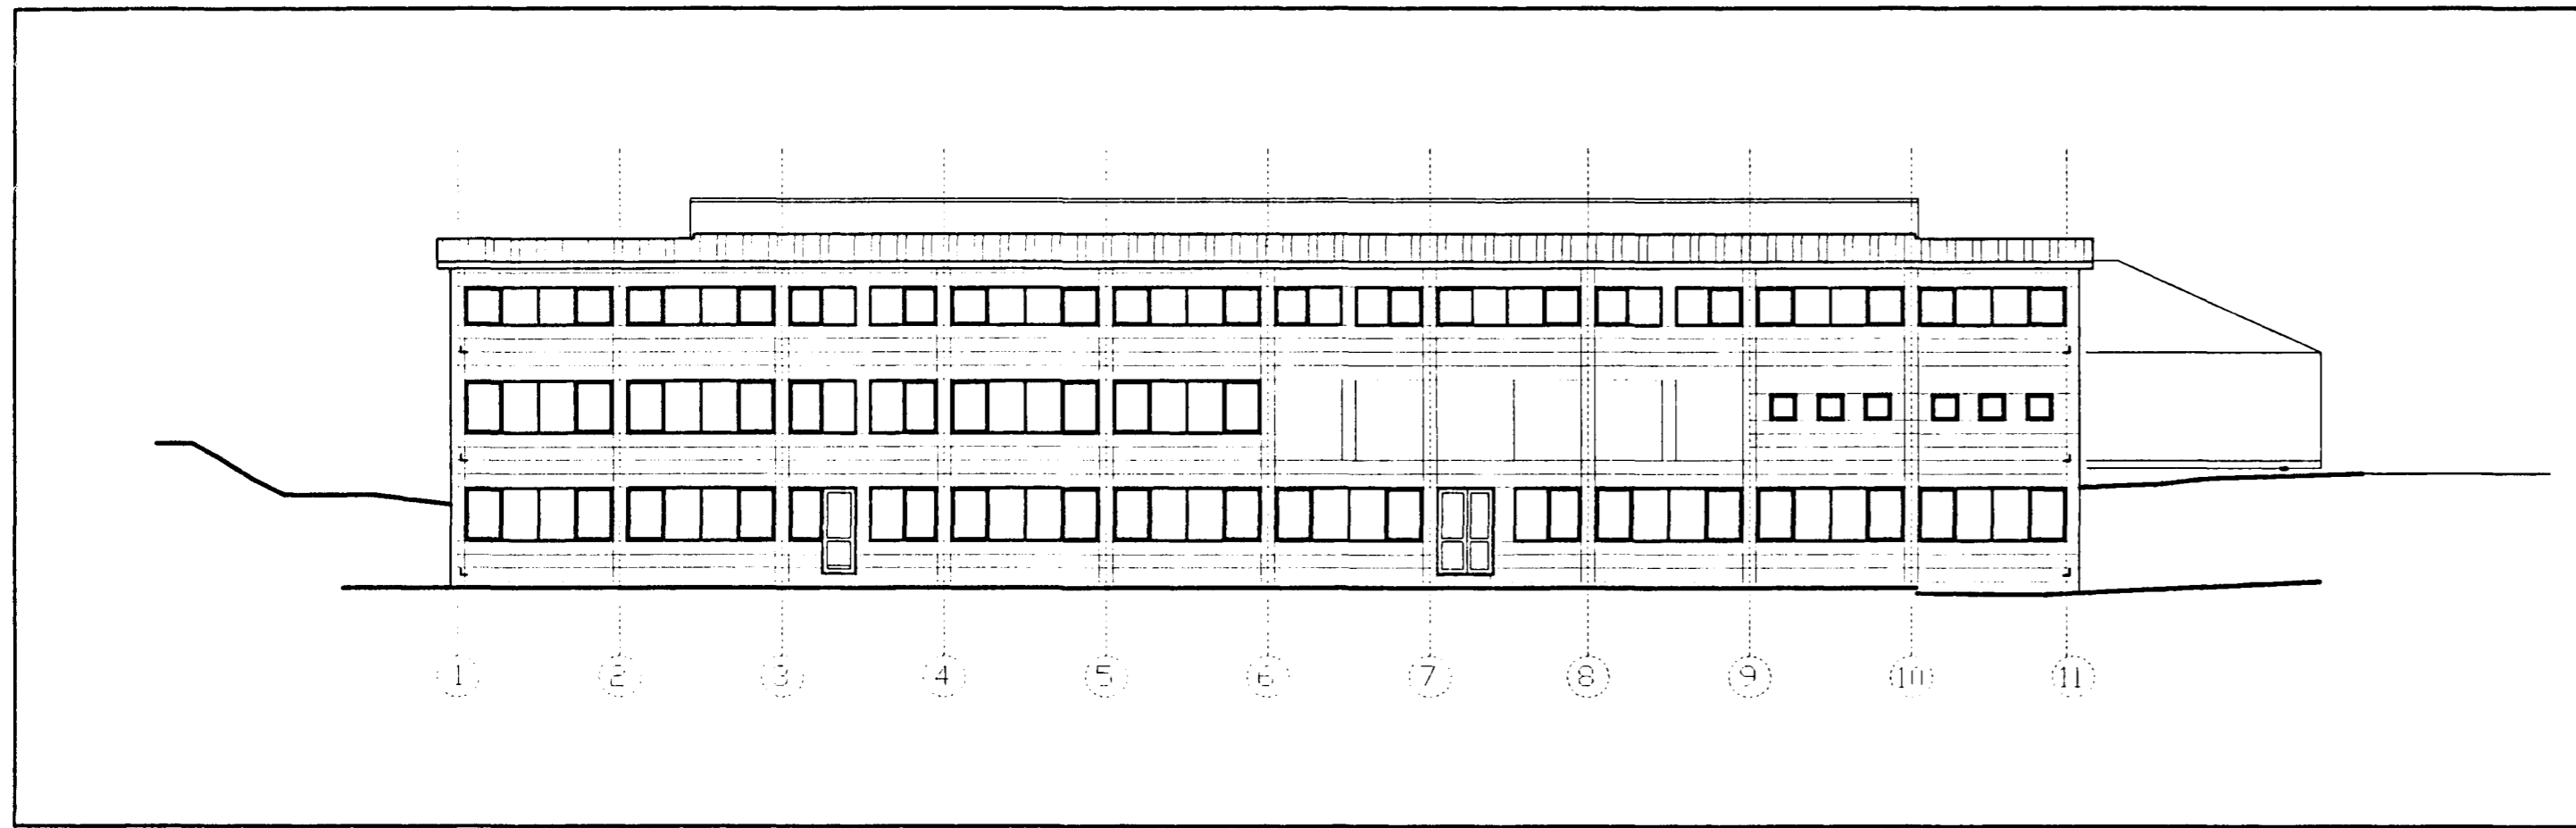

BREYTT: _____ DAGS: _____ LYSING: _____

ENGIDALSSKÓLI 100-04

ÞRÍÐJA HÉÐIN, ARKITEKTAR – FRÍÐRIK FRÍÐRIKSSON ARK. FAI
 SIGURÞÓR AÐALSTEINSSON ARK. FAI
 STRANDGÖTULI 28 220 HAFNARFJÖRÐUR
 Sími: 565 38 70 Sími: 565 48 10
 Fax: 565 48 31
 Netfang: forax@islandia.is
 VERNIR: 0703

HANNAÐ: FF/SA TEIKNAD: FF/SA DAGS: 18.05.1998 MKV: 1/200

ÚTLIT 16.05.1998