



1 STOKK

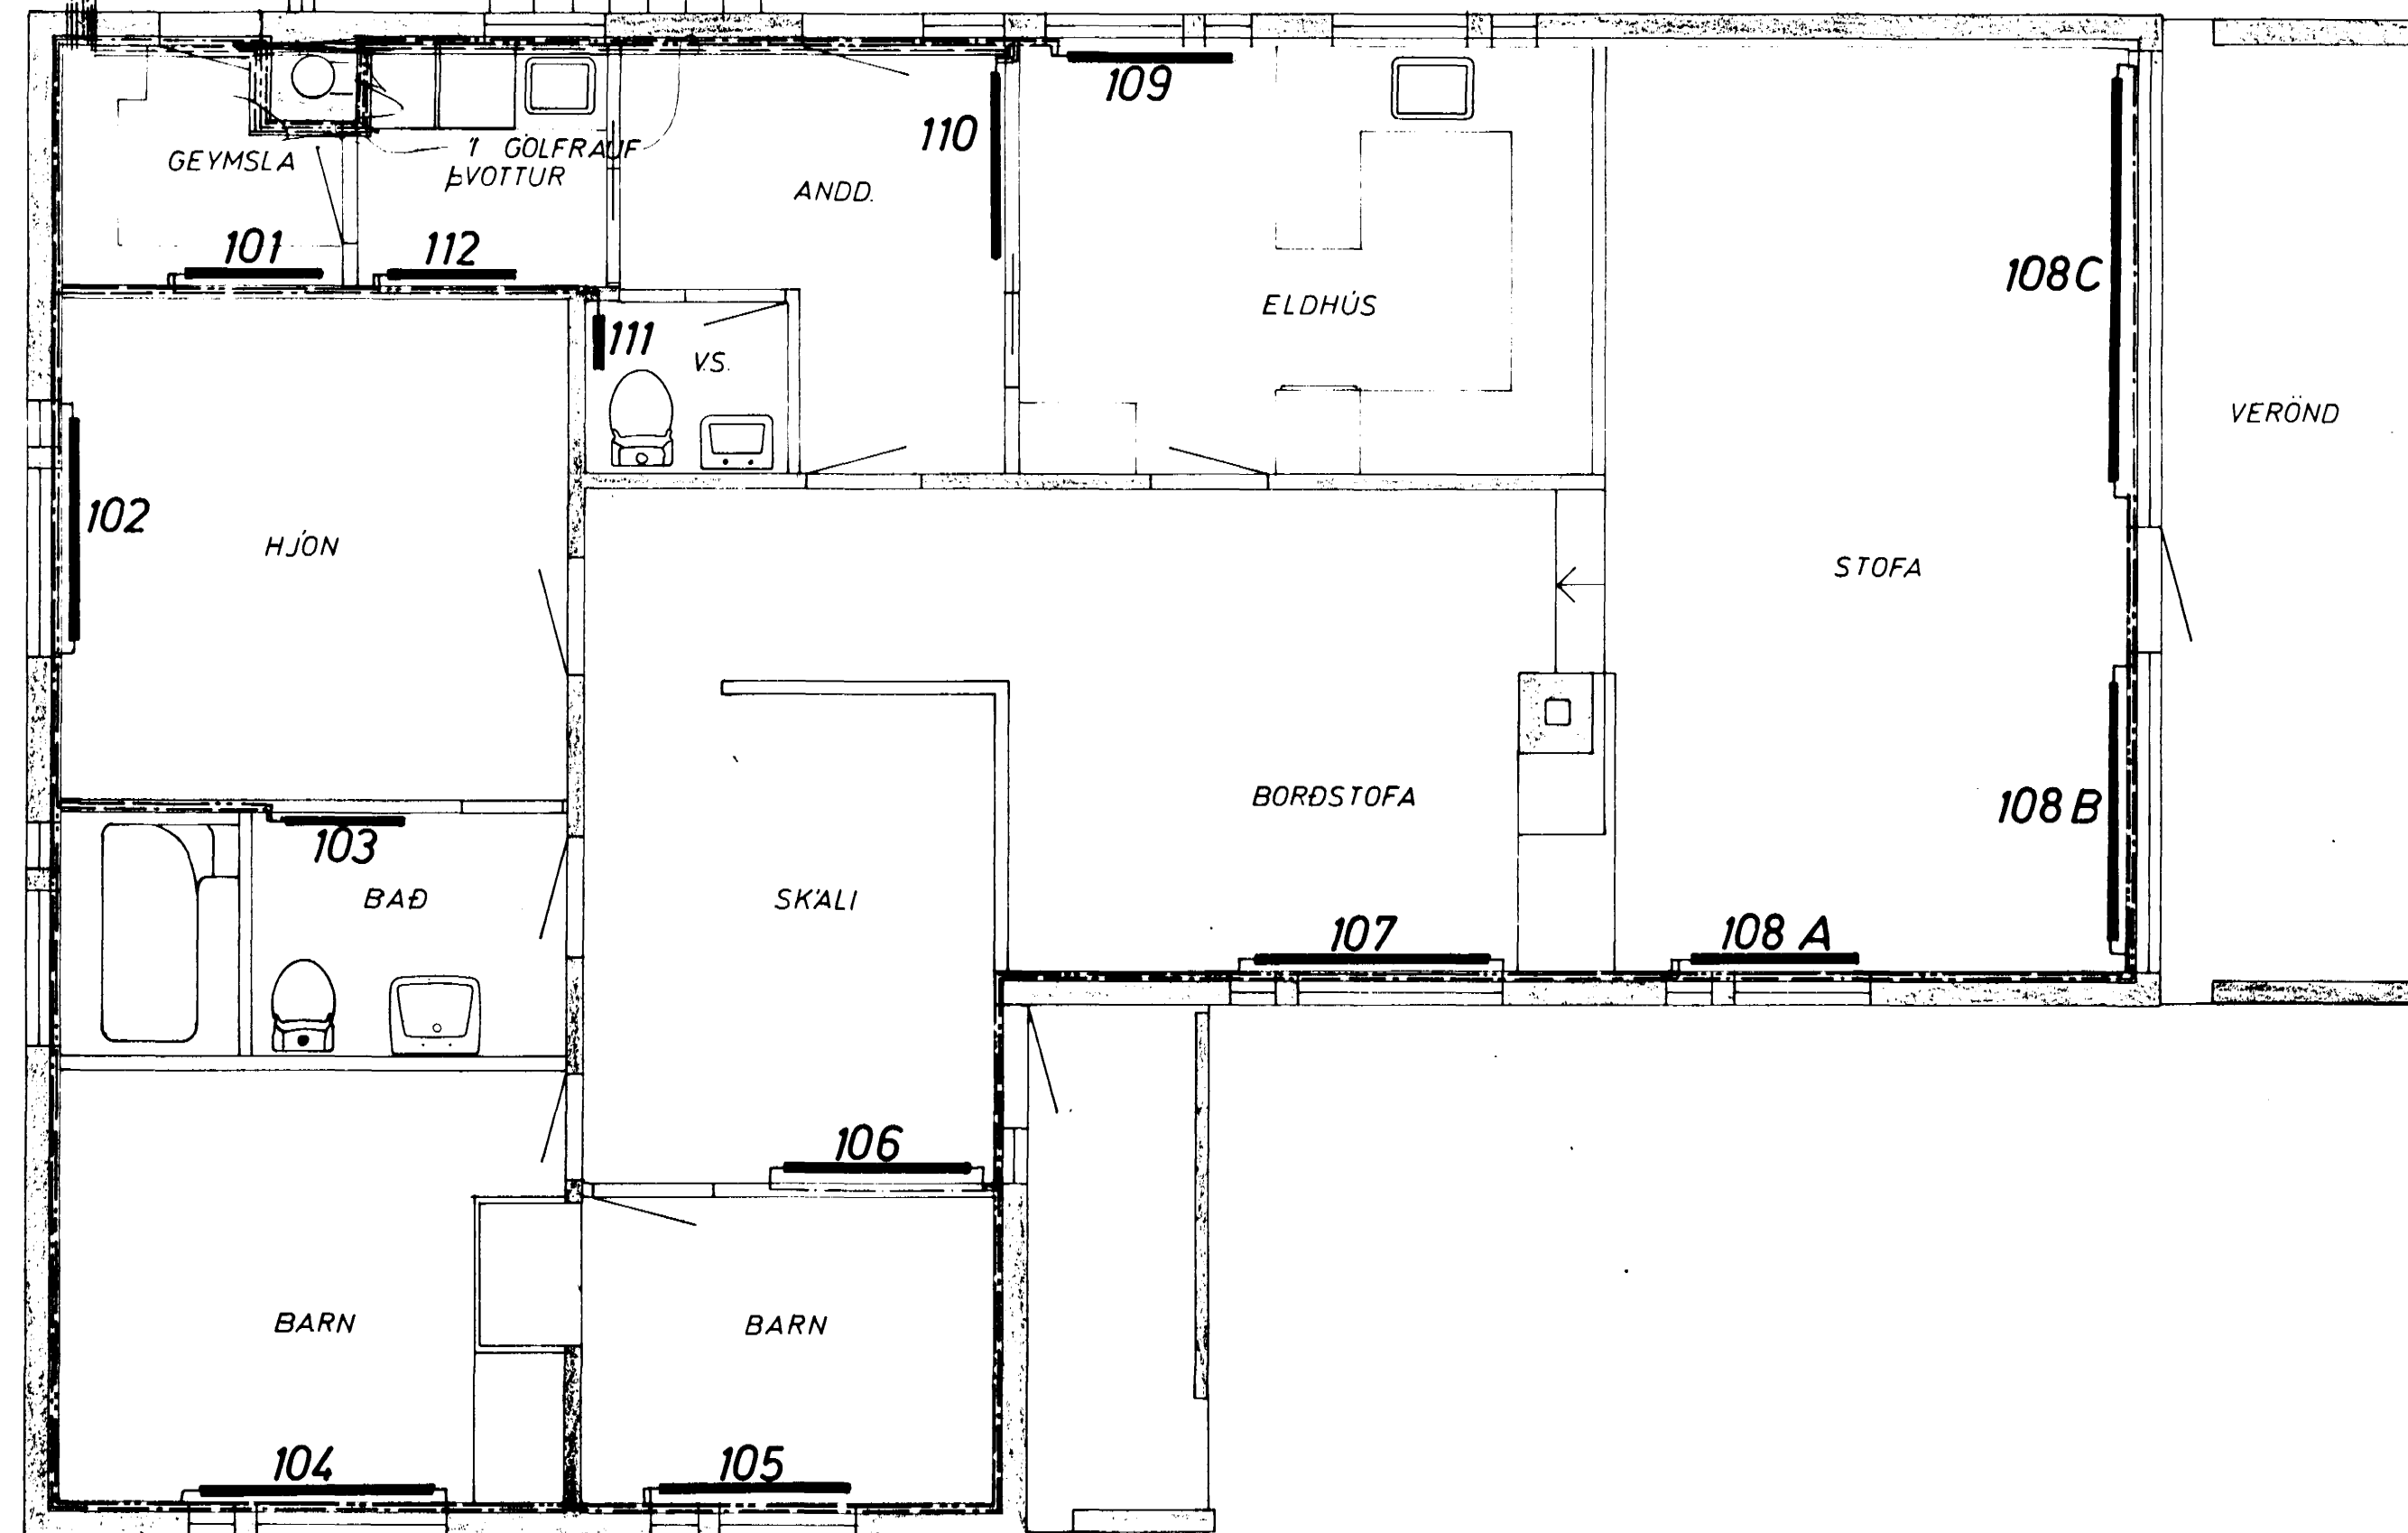

GRUNNMYND 1:50

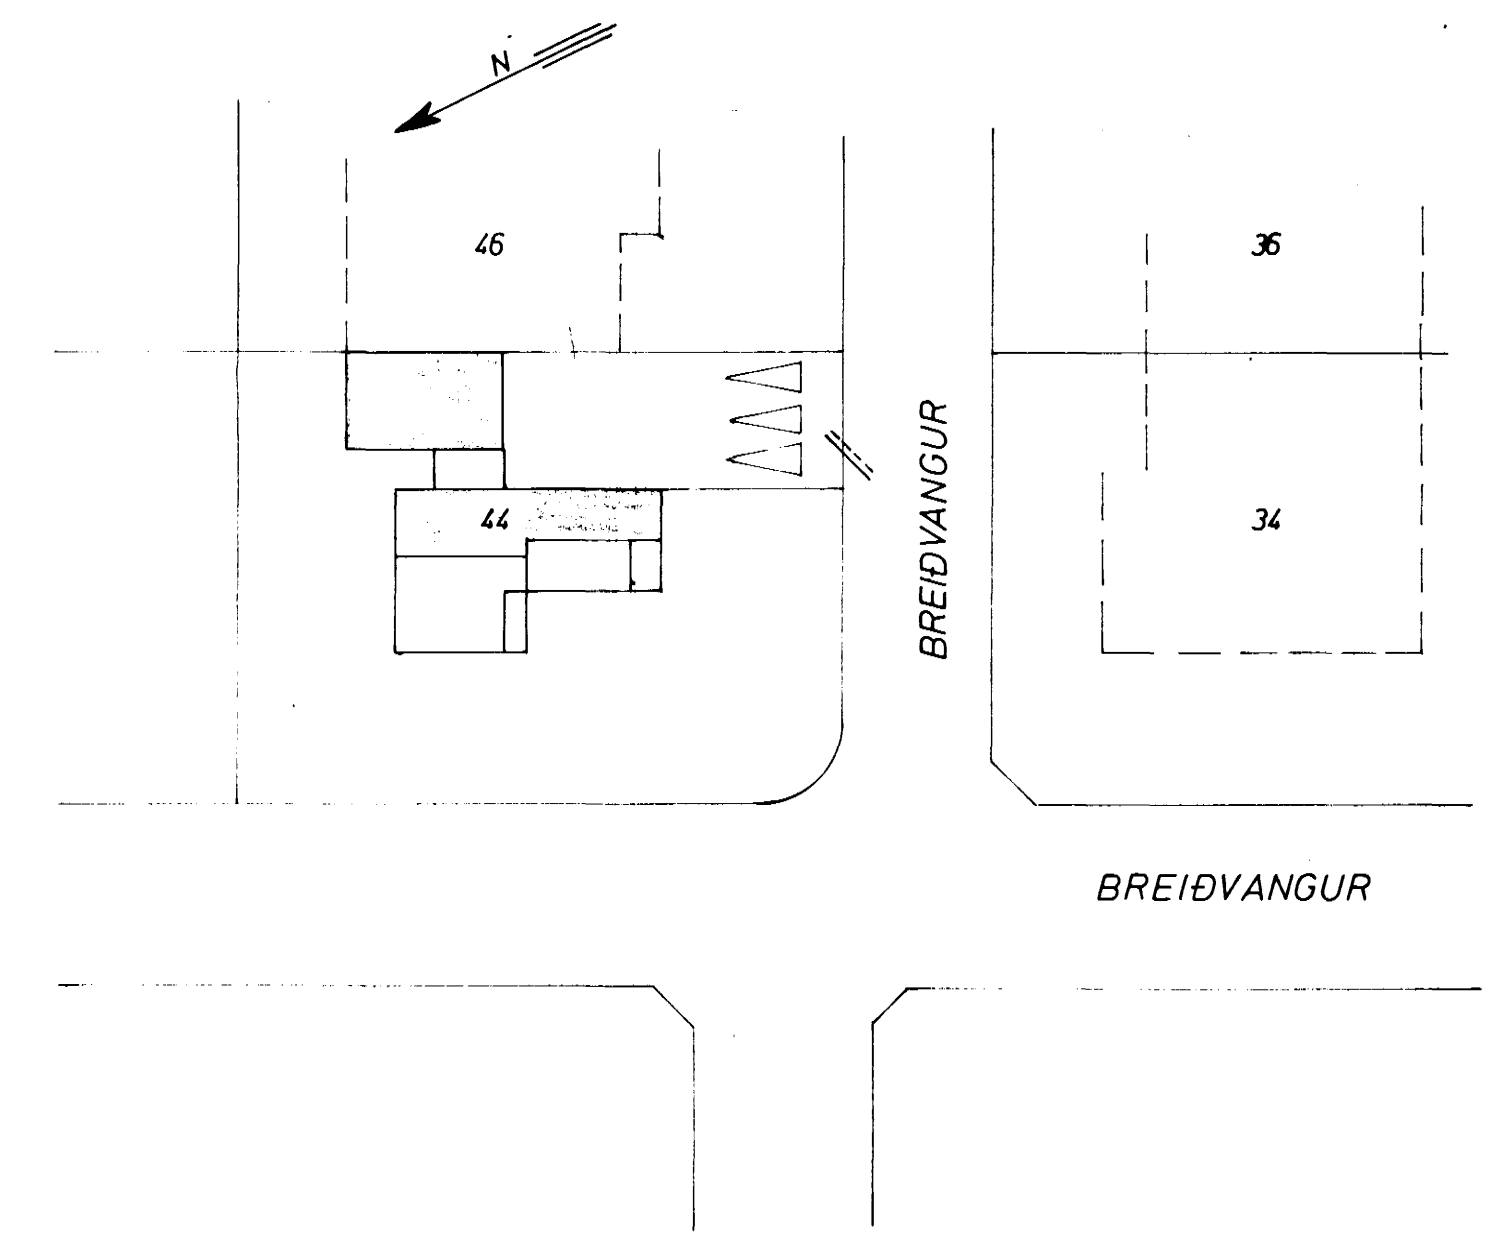

AFSTAÐA 1:500

OFNASKRA  $\Delta T 40\text{ }^\circ\text{C}$

| NR   | HITATAP<br>KCAL/T | RUNTAL-OFN       | TENGI  |
|------|-------------------|------------------|--------|
| 101  | 1050              | V 56 / 3 / 1000  | C D    |
| 102  | 830               | V 63 / 1700      | C B    |
| 103  | 480               | V 77 / 900       | A B    |
| 104  | 910               | V 70 / 1700      | C B    |
| 105  | 740               | V 70 / 1400      | C D    |
| 106  | 1120              | V 63 / 2 / 1400  | A D    |
| 107  | 940               | V 56 / 1800      | C B    |
| 108A |                   | VK 28 / 3000 / 2 | C D    |
| 108B | 3860              | VK 28 / 1900 / 2 | C B    |
| 108C |                   | V 70 / 1200 / 2  | C B    |
| 109  | 1220              | V 77 / 2 / 1200  | A B    |
| 110  | 1370              | V 77 / 2 / 1400  | A B    |
| 111  | 150               | V 56 / 400       | C D    |
| 112  | 440               | V 63 / 1000      | C D    |
| 113  | 2700              | V 91 / 4100      | A D 15 |
| 114  | 740               | V 63 / 1500      | A D    |

|   |                     |            |                |
|---|---------------------|------------|----------------|
| BREIÐVANGUR 44  | M:<br>1:50<br>1:500 | V:<br>7315 | T:<br>10       |
| HITALÖGN<br>GRUNNMYND 1 HÆÐ   | H:<br>T:<br>S:      | V:<br>S:   | D:<br>SEPT '73 |
| JÓHANNA GUNNAR BERGÞORSSON VERKER MVFI<br>STRAKHTU 11 HAFNARFIRÐI, SÍMI 53315 | BREYTT              |            |                |