

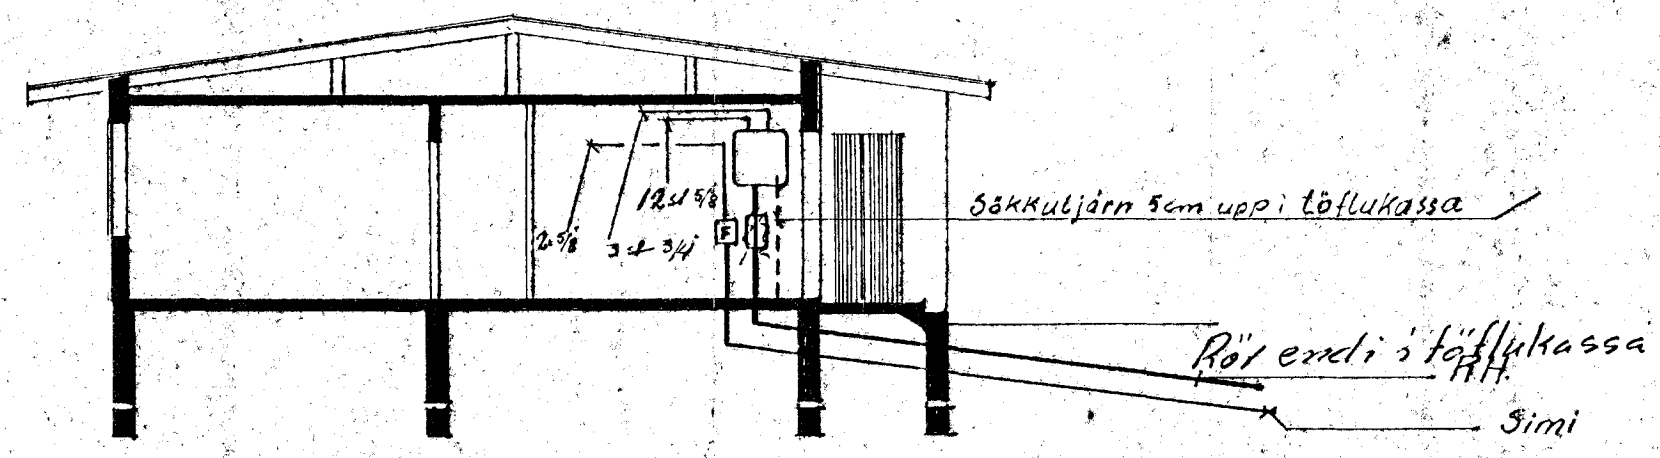


Húsvéita nr. 759 Teikning nr. 1440
 Samþykkt þ. 18.10 1973
 f.h. RAÞVEITU HA. NAR. JARÐAR
Ragnar Stefánsson
 Eftirlitsmáður rafloega

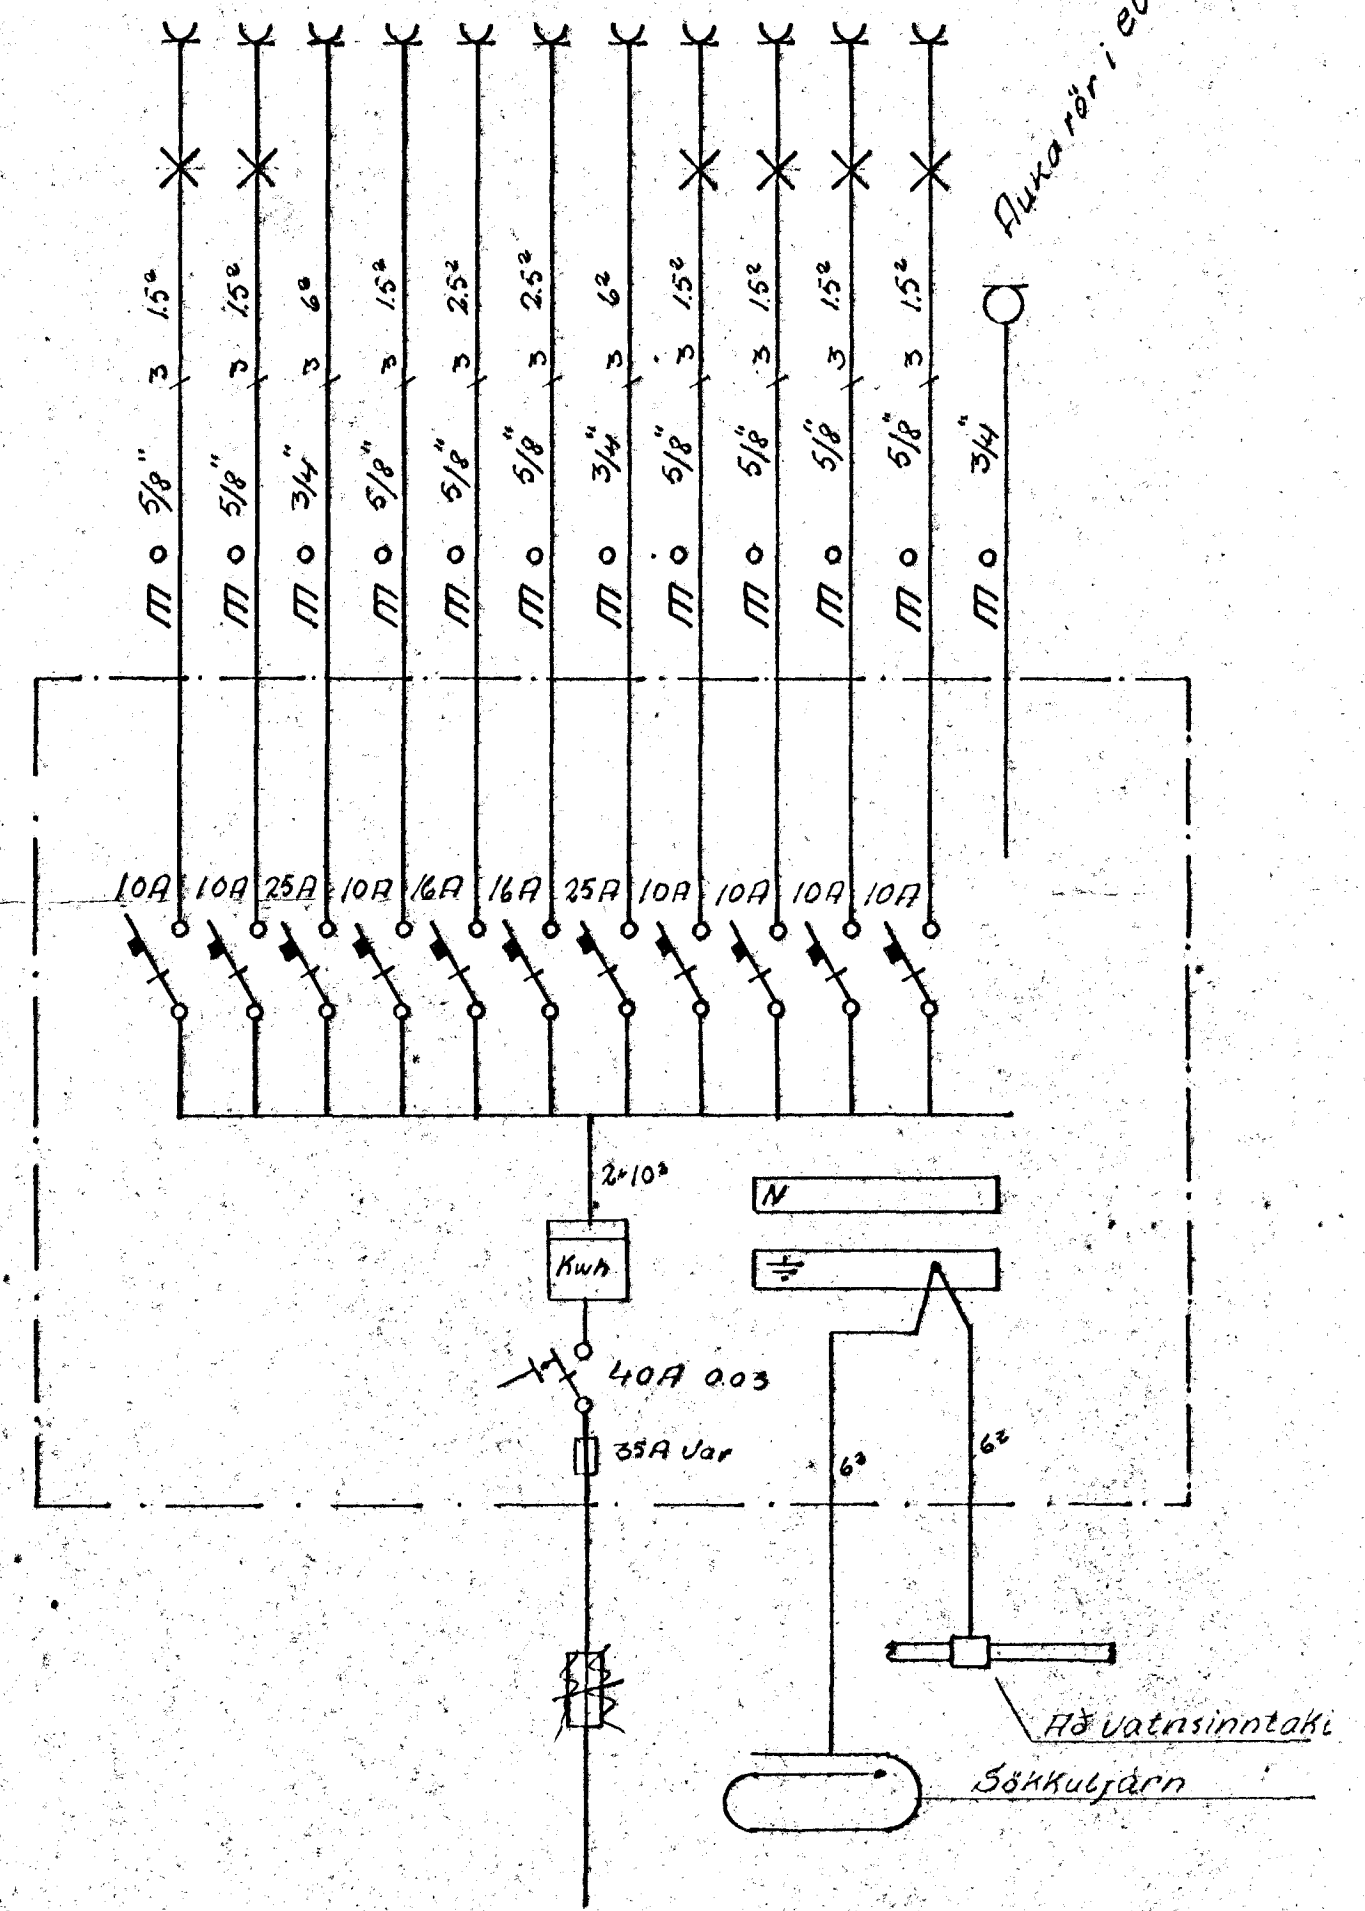

Bad. Barn. Afnad
 Elalmis, þvottur, Búr
 Elala vél
 Jaskapur
 Uppþöskunarvél
 Þvottavél
 Þurrkari
 Skáli, Stofa
 Hjón, Börn, Börn
 Beymsla, Kynding
 Bilskur

Inntök samþykkt 17.10. 1973
 f.h. RAÞVEITU HA. NAR. JARÐAR
Ragnar Stefánsson

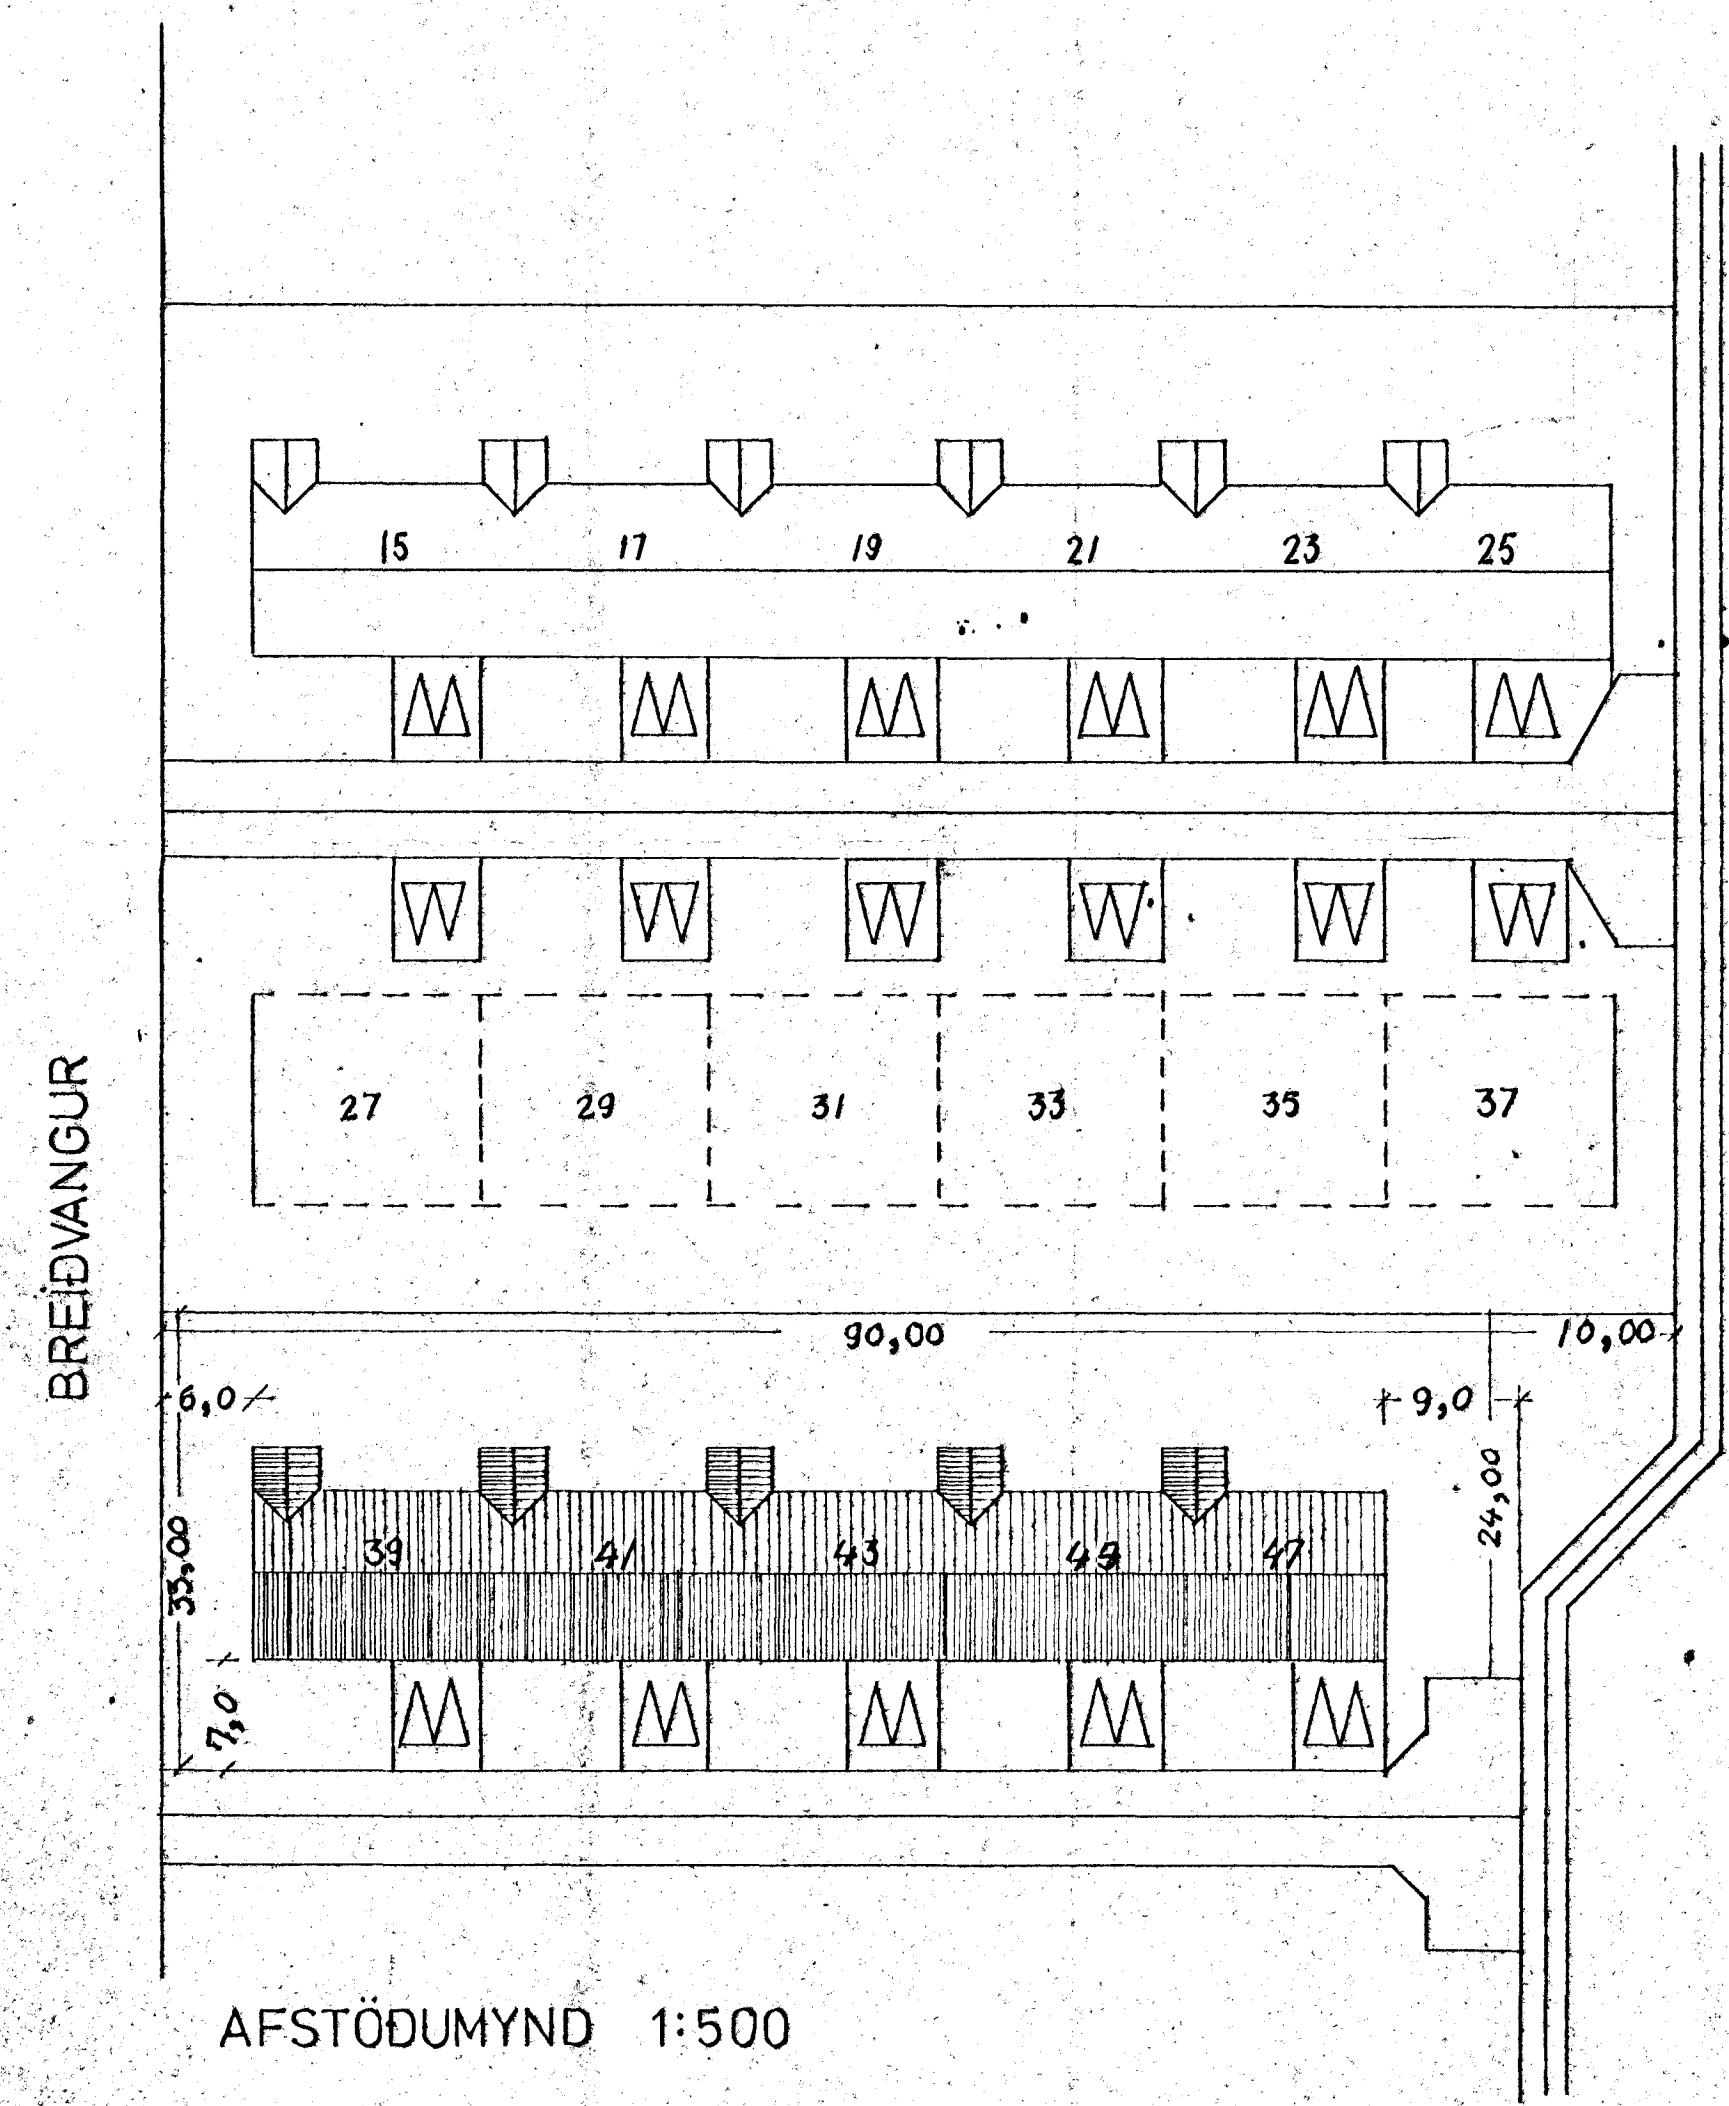

Dags	áugst '73	BREIÐVANGUR NR. 45			
					Teikn NR 004/73
<i>Ragnar Stefánsson</i>		RAFLAGNATEIKNING.		Hannas	GA
Erluhrauni 9				Teiknas	GA
Simi 50887				MÁLKVARDI	
Blað 2 af 2				1:50	