


50,00

bilgeymslur fyrir húsi 4.

tengikassi l.d. JBP 112-4

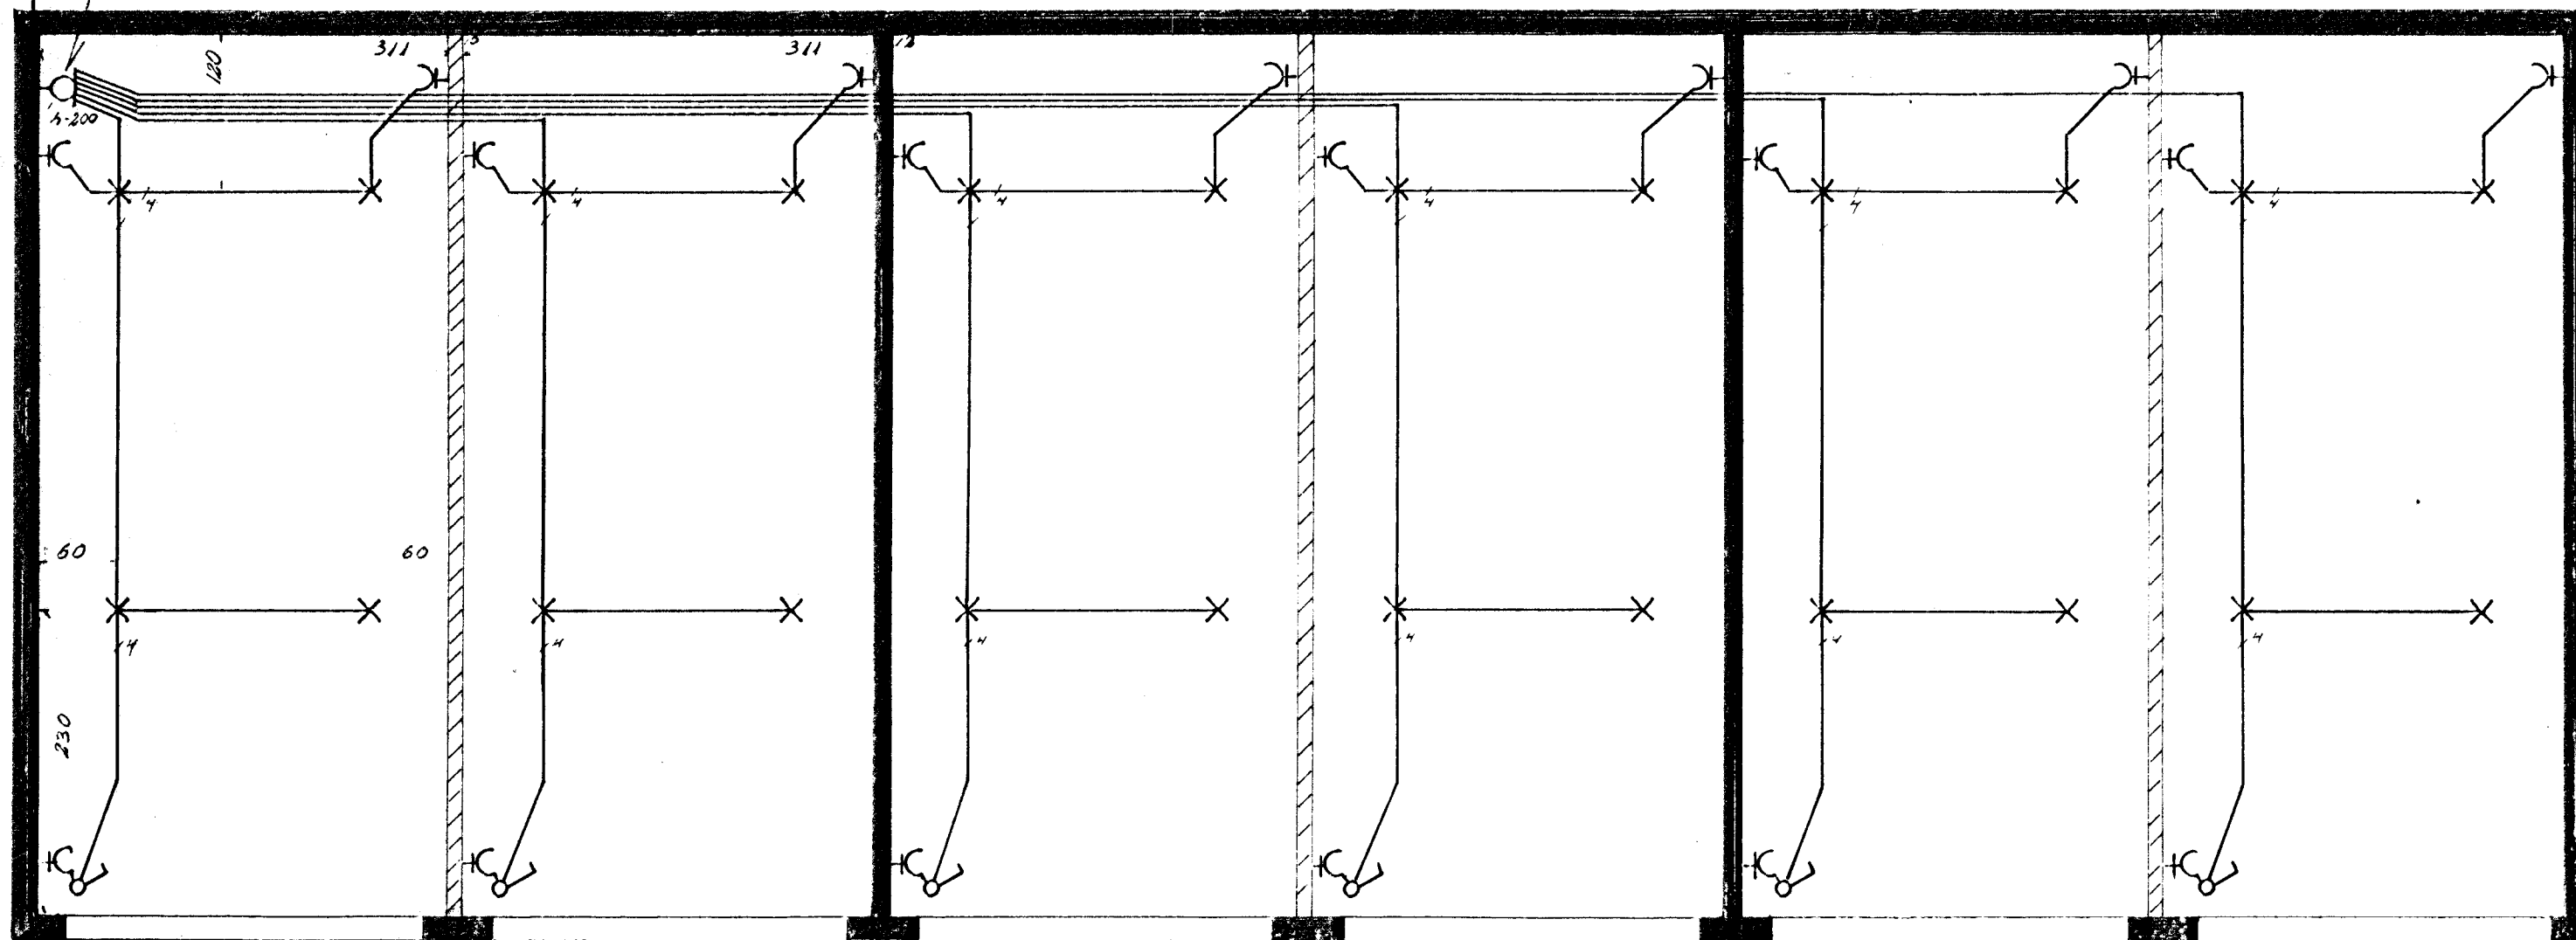

afstöðumynd  
1 500

bilgeymslur

BREIÐVANGUR 4		
raflögn		verk 74003 no 6/8
bilgeymslur		mál: 1:50, 1:500
afstöðumynd		dags. apríl '74
		Gudm. Geir Jónsson