



ARMAD HVENT JARN BEYGT I  
EPRU BRUN FLOTU  
TENGJARN K 8 c 25 L-120  
SNID - A 1:20  
( I FLOTU VID UTVEGG )

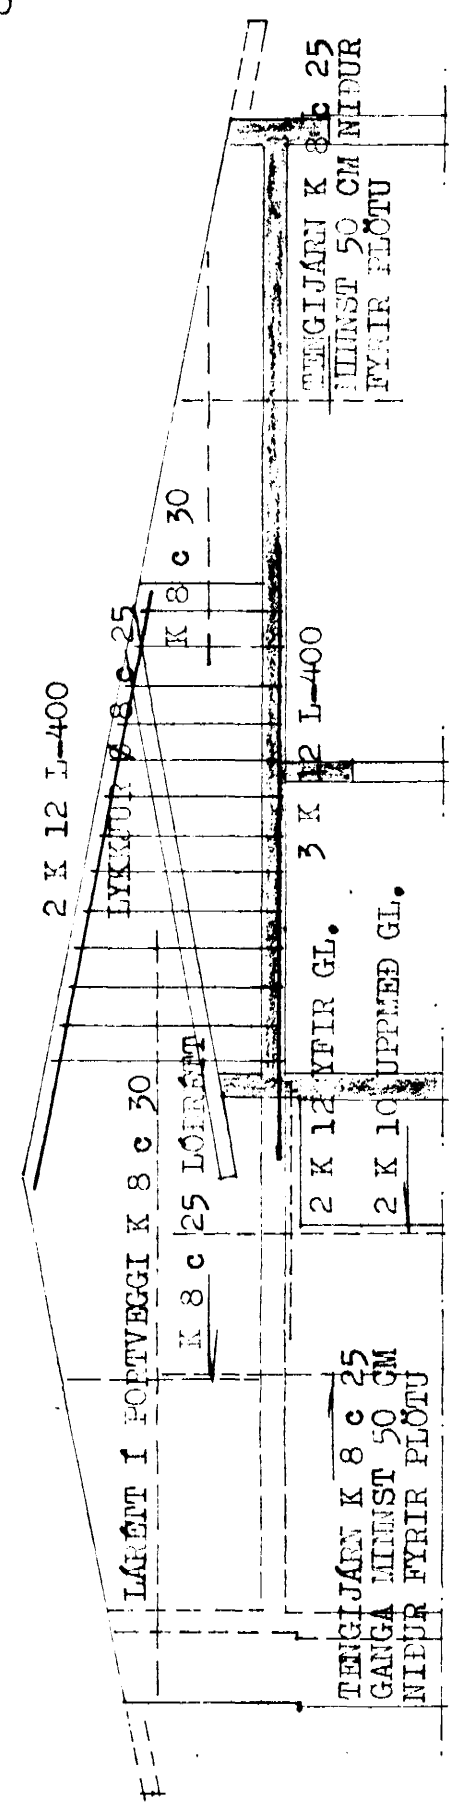

SNID - B 1:20

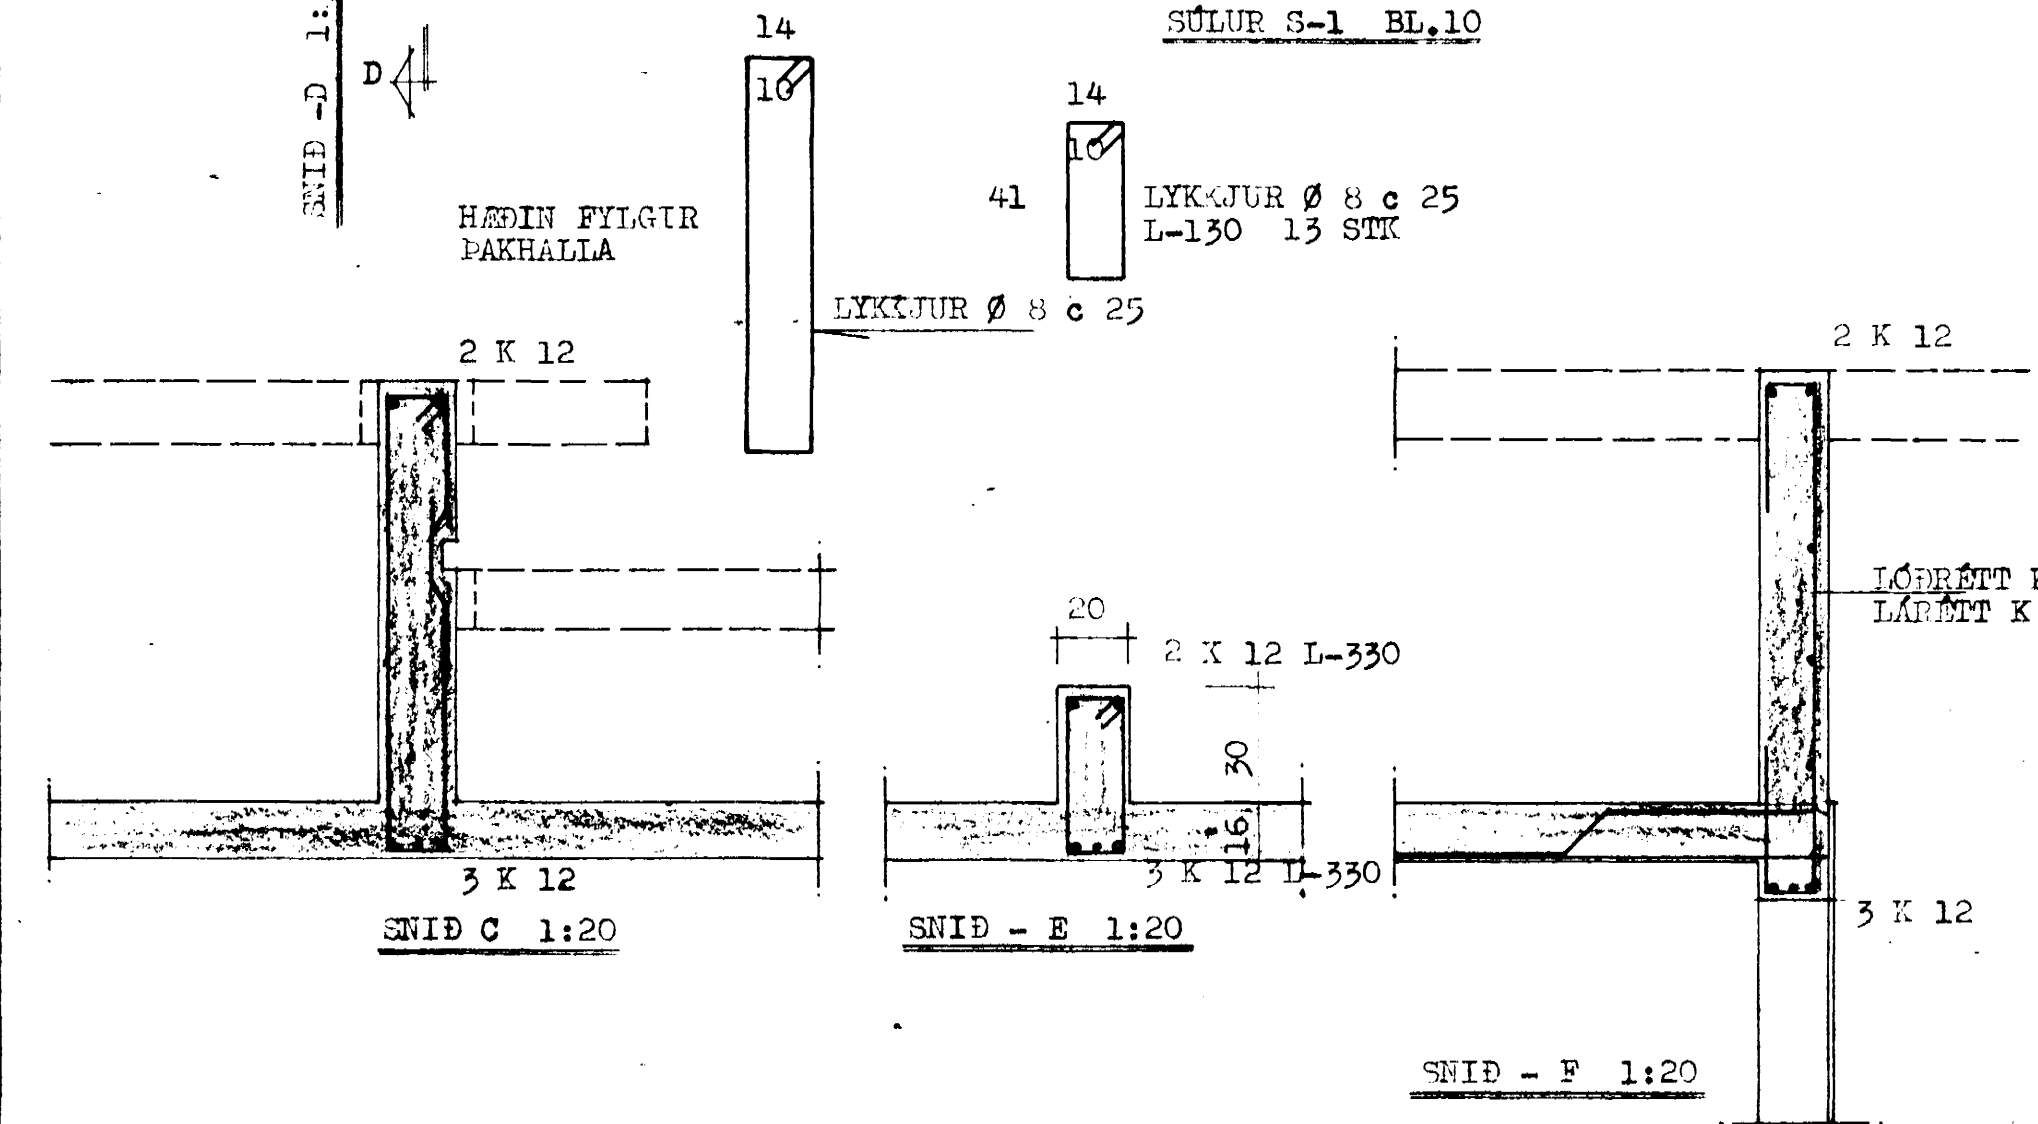


SNID C 1:20

SNID - E 1:20

SNID - F 1:20

FLOTUP. 16 CM  
SJA SKYRINGAR A BL.10

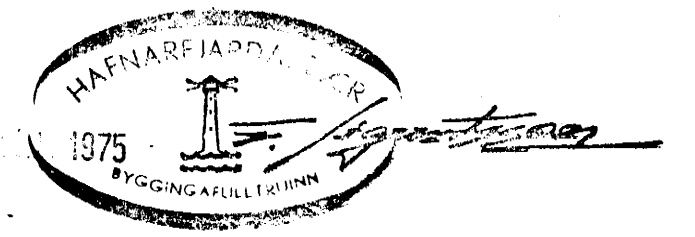

SP-TEGJIÐUR TH. NORÐLIEÐSON MPFI		
B-HEIÐVANGUR NR. 52 HAFNARFJARDI		
MÁL	1:50	JARNRENT STEINSTEYRA
DAGS.	1:20	LOFFPLATA 2. HENDAR
	Okt.	GRUPPLAND OG SNID
	1975	
BLAD	11	<i>S. Norðlieðson</i>