
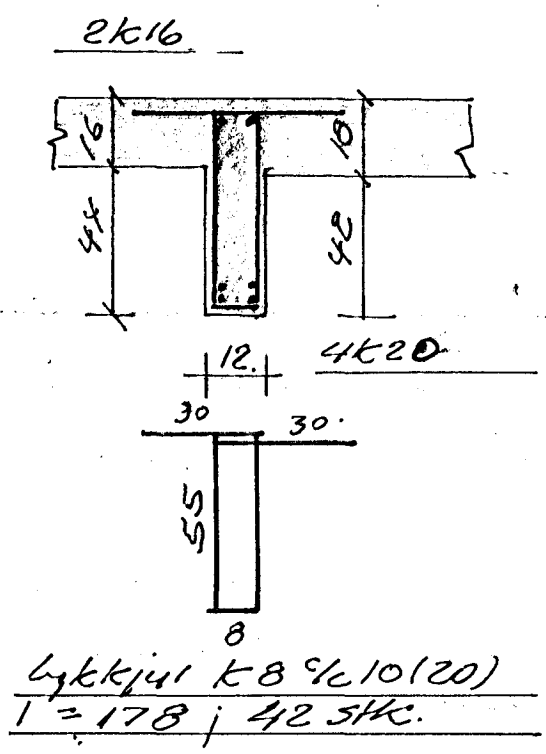




B₁₁; B₁₂; B₁₃

Snið A-A

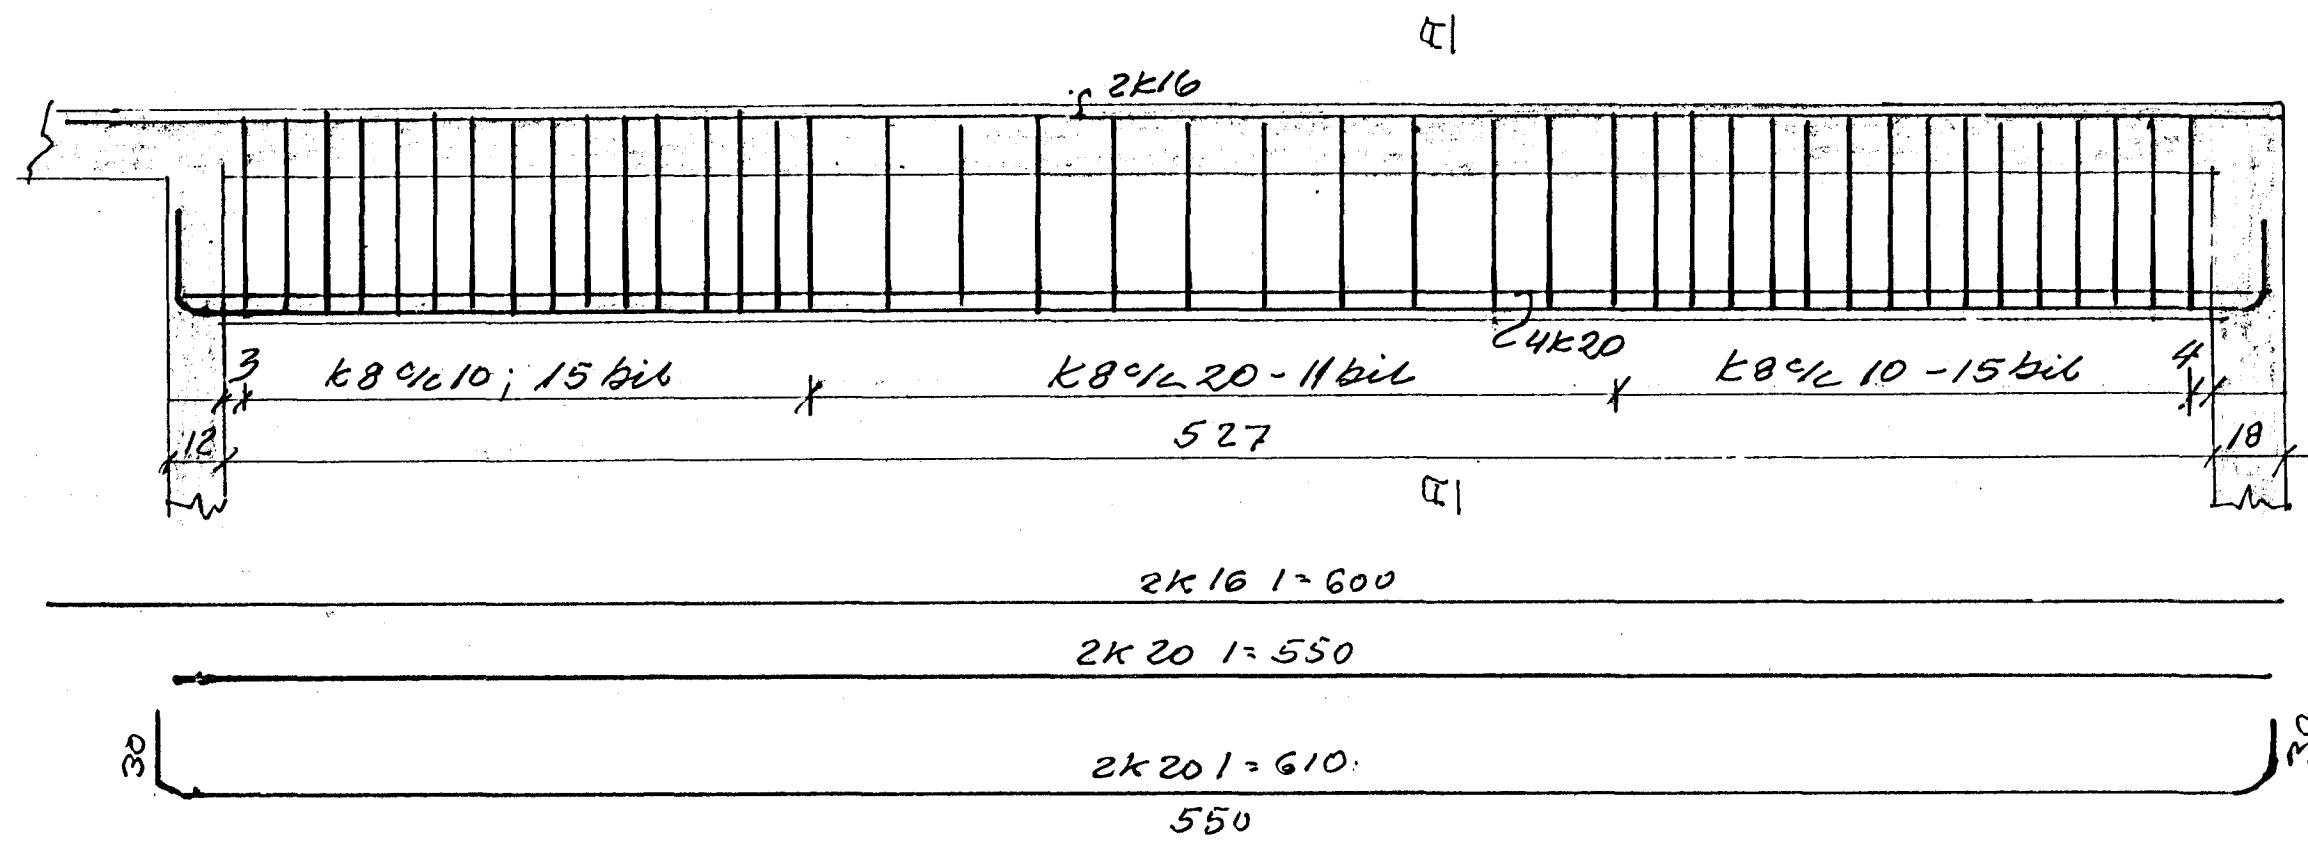

B₂₁; B₂₂; B₂₃



Snið A-A

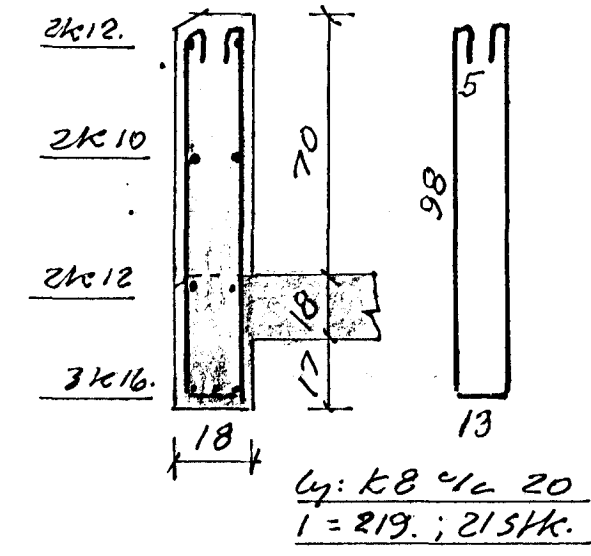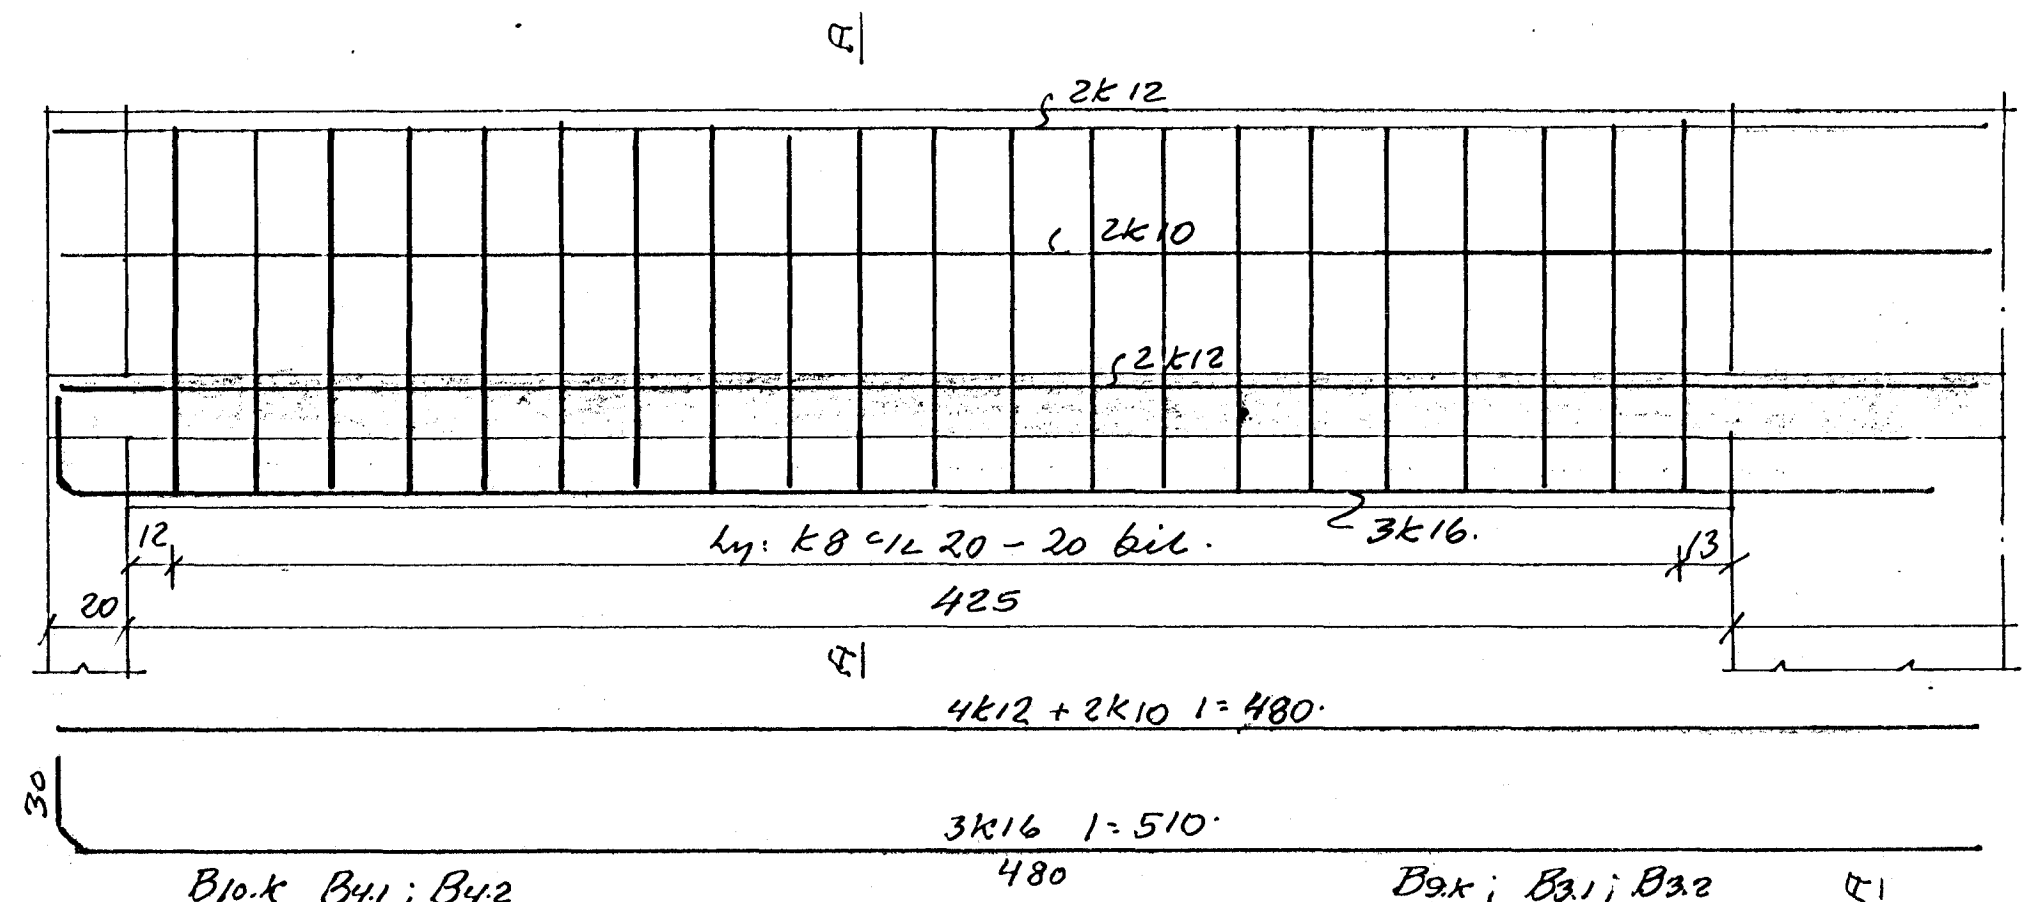


B₁₀; B₄₁; B₄₂

B₃₁; B₃₂; B₃₃

Snið A-A

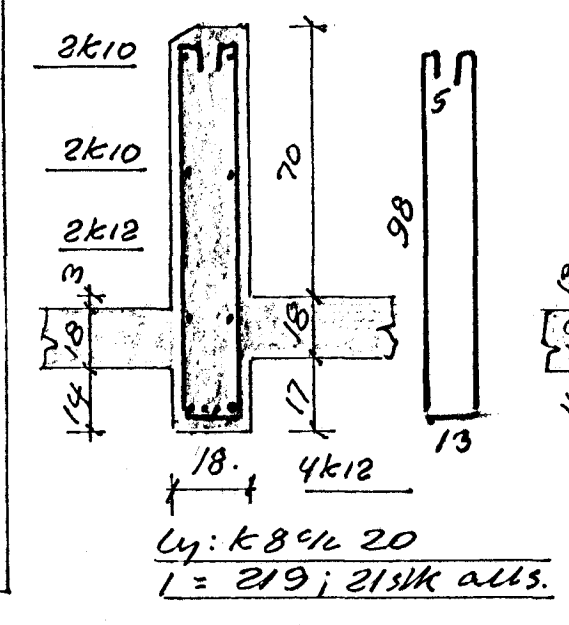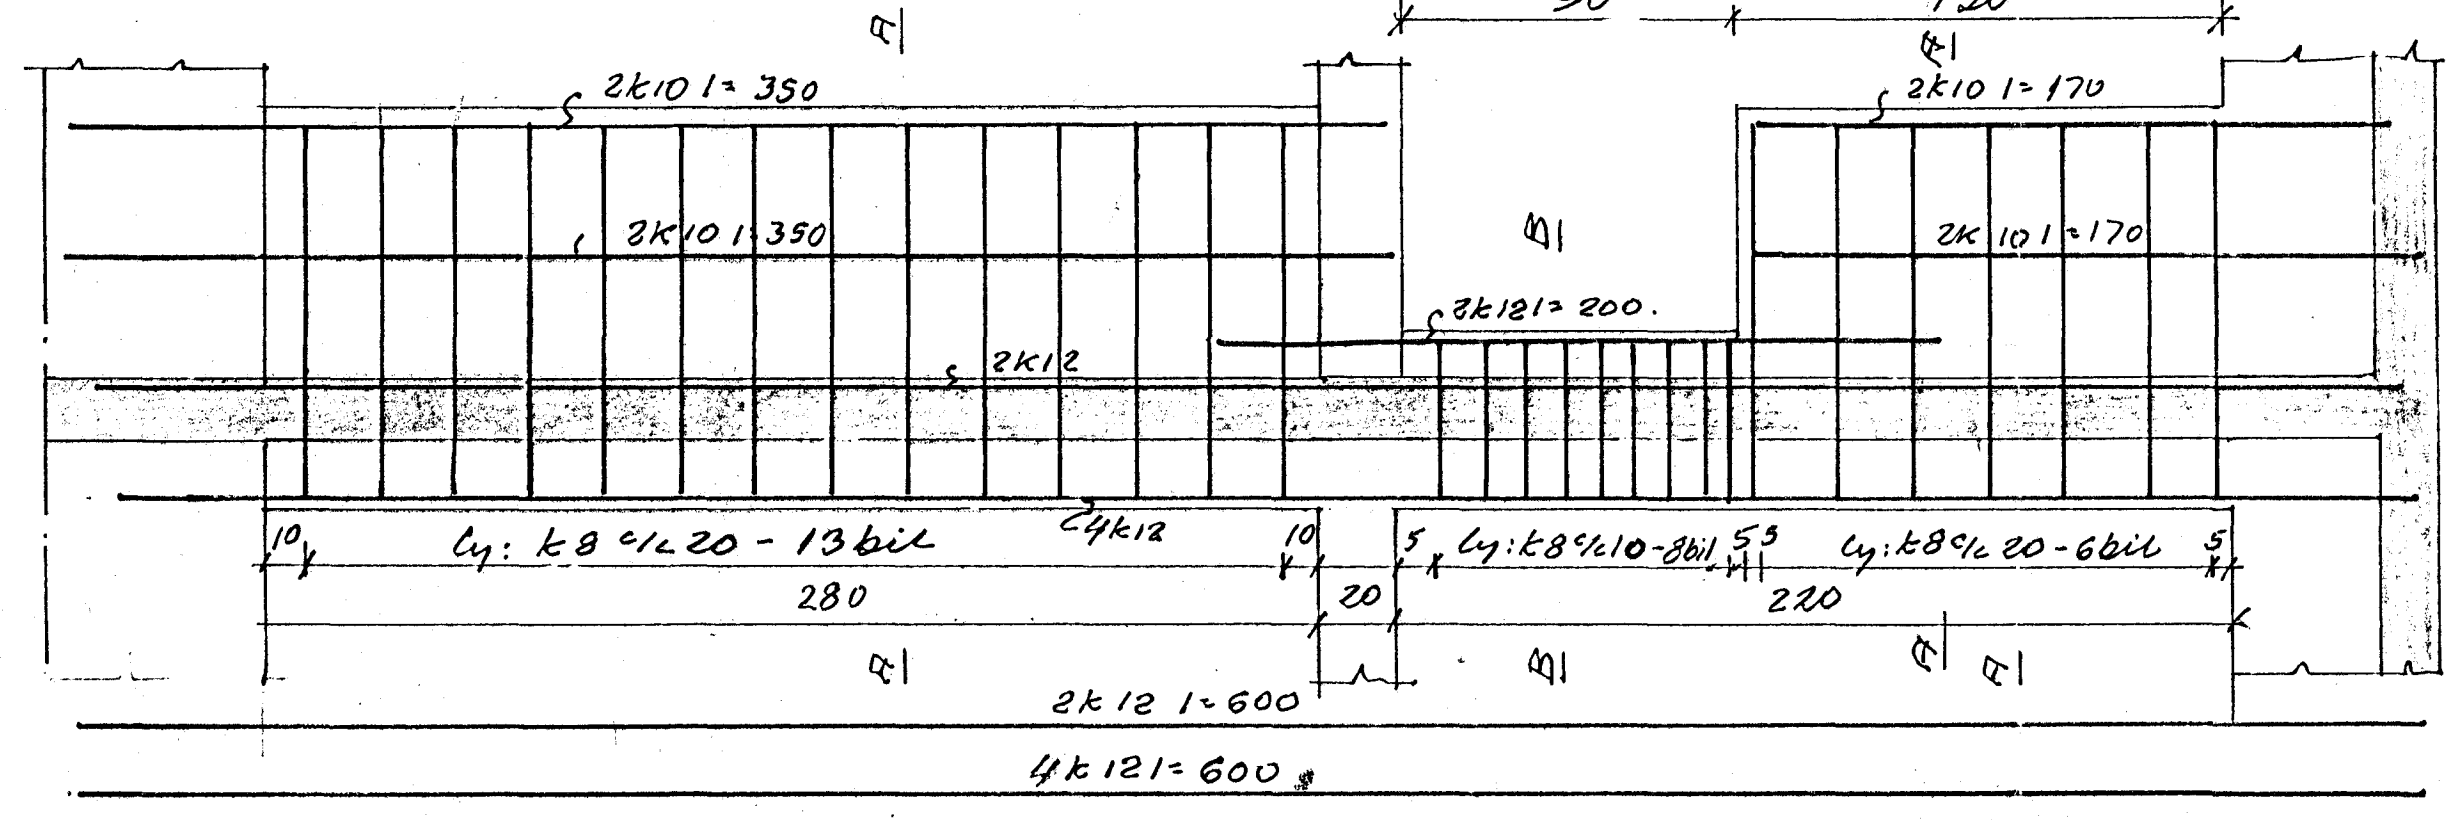

Snið B-B

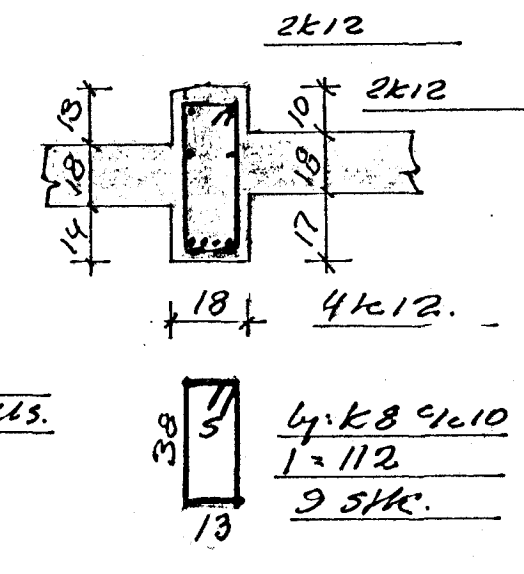

B₃₁ - B₃₂ - B₃₃ - B₄₁ - B₄₂ sjá 5.bl.
 B₅₂ - B₅₃; B₅₄ sjá 6.bl. snið.
 B₂₃; B₃₃; B₄₃; sjá 7.bl. snið.

Benedikt B. Sigurðsson verkfr.		
Breiðvangur nr.5; hf.		
M.	1:20	Jambent skýpa
D.	nov 77	Bitar B ₁₁ ; B ₁₂ ; B ₁₃ B ₂₁ ; B ₂₂ ; B ₂₃ B ₃₁ ; B ₃₂ ; B ₃₃ ; B ₄₁ ; B ₄₂
Nr.	4. bl.	Þinn Þ. Sigurðsson